


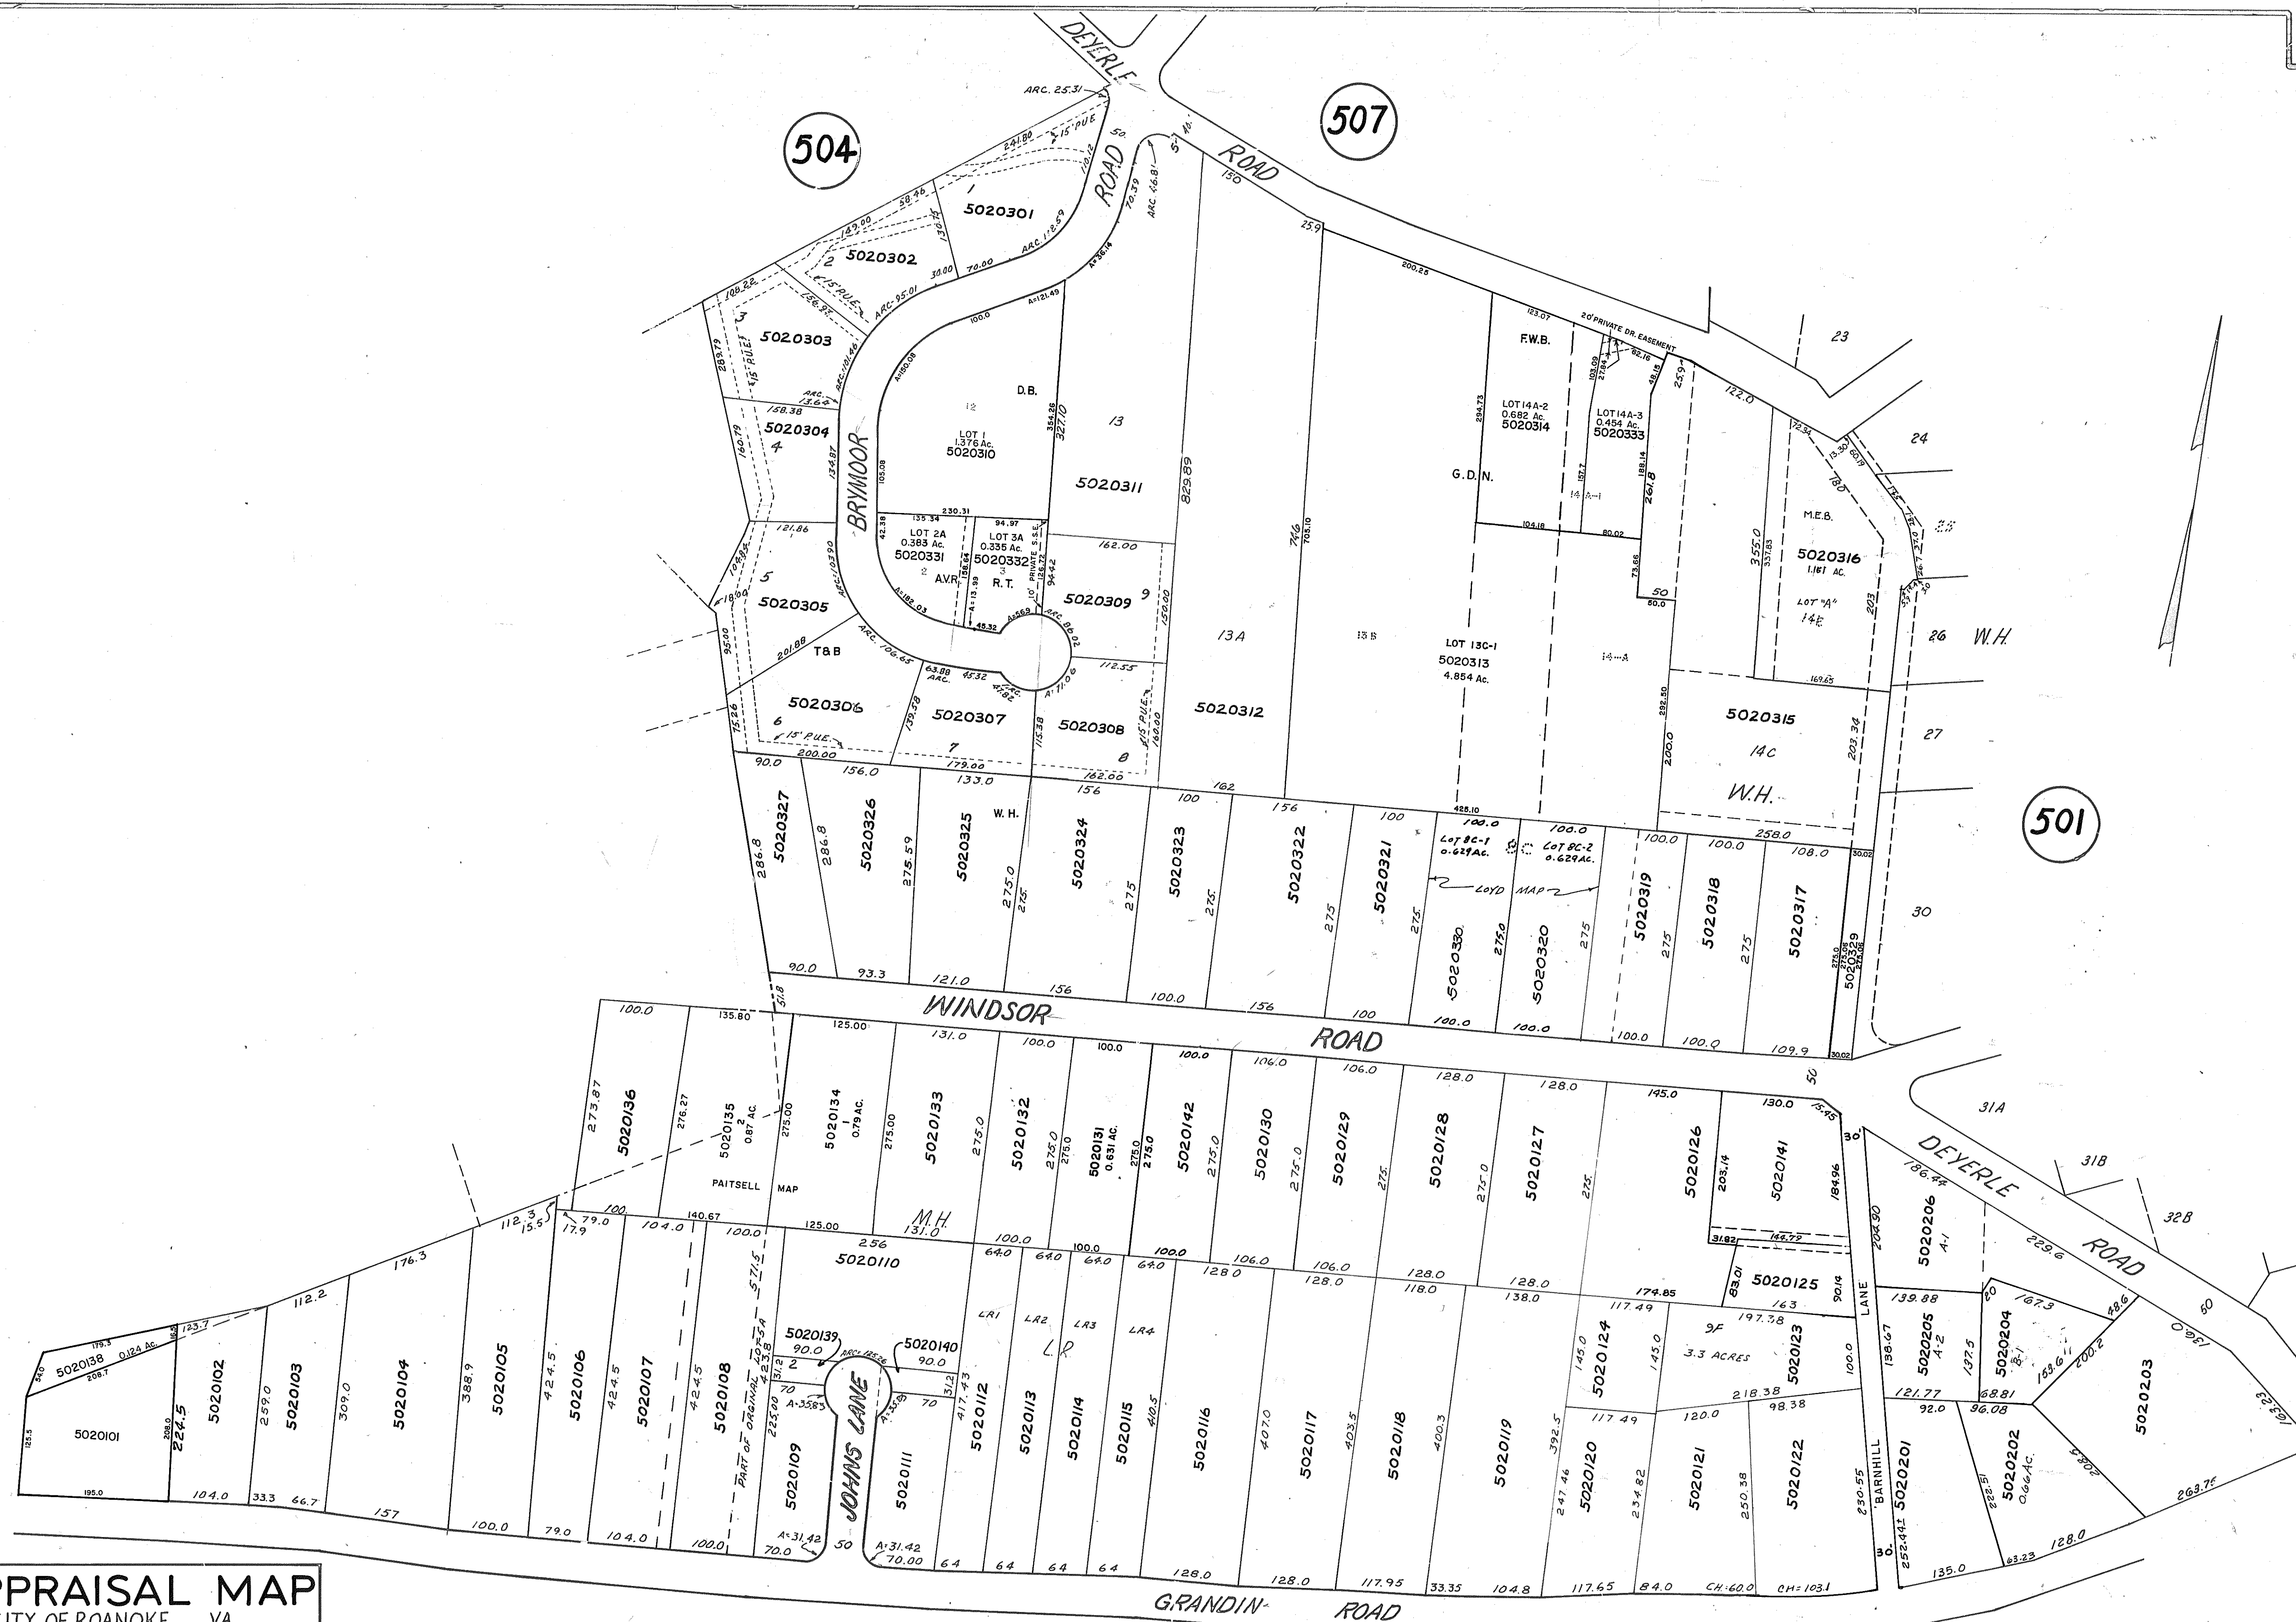

Thomas F. Brach
CITY ENGINEER

W.H. - WINDSOR HILLS: AB. 2, Pg. 133
M.H. - SUBDIVISION LOT 5-A, MAP V K HODGES, FB. 4, Pg. 75
LR. - SUBDIVISION LOT 6-A, GEO. LESTER & CHARLES RUSH; PB. 3 Pg. 120
D.B. - DEYERLE BROS., PB. 2, PG. 97
LOYD MAP — M.B. 1, Pg. 426 (Resubdivision of Lot BC, Windsor Hills)
PATTSALL MAP — M.B. 1, Pg. 555
TAB - RODNEY E. TAYLOR & ROBERT W. BROKAW, PB 7, PG. 39
G.D.N. - GAYLE E., ORUCILLA G. NAFF — M.B.1, Pg. 1046, 1047
R.T. - RODNEY E. TAYLOR, M.B.1, Pg. 1152
F.W.B. - F. WHITTEMORE BROMM, M.B.1, Pg. 1156
A.V.R. - ANDREW J. & VIRGINIA M. ROBERTSON, M.B. 1, PG. 1278
M.E.B. - MICHAEL J. & ELLEN I. BRUNETTE — M.B.1, Pg. 1172, Pg. 2064, 2065

"location of these colored utilities are shown on this map. It is further stated that the existence and location were known at the time of preparation of this map. Nothing on this map can be construed as a guarantee that any facilities or utilities are in the location indicated or that they actually