


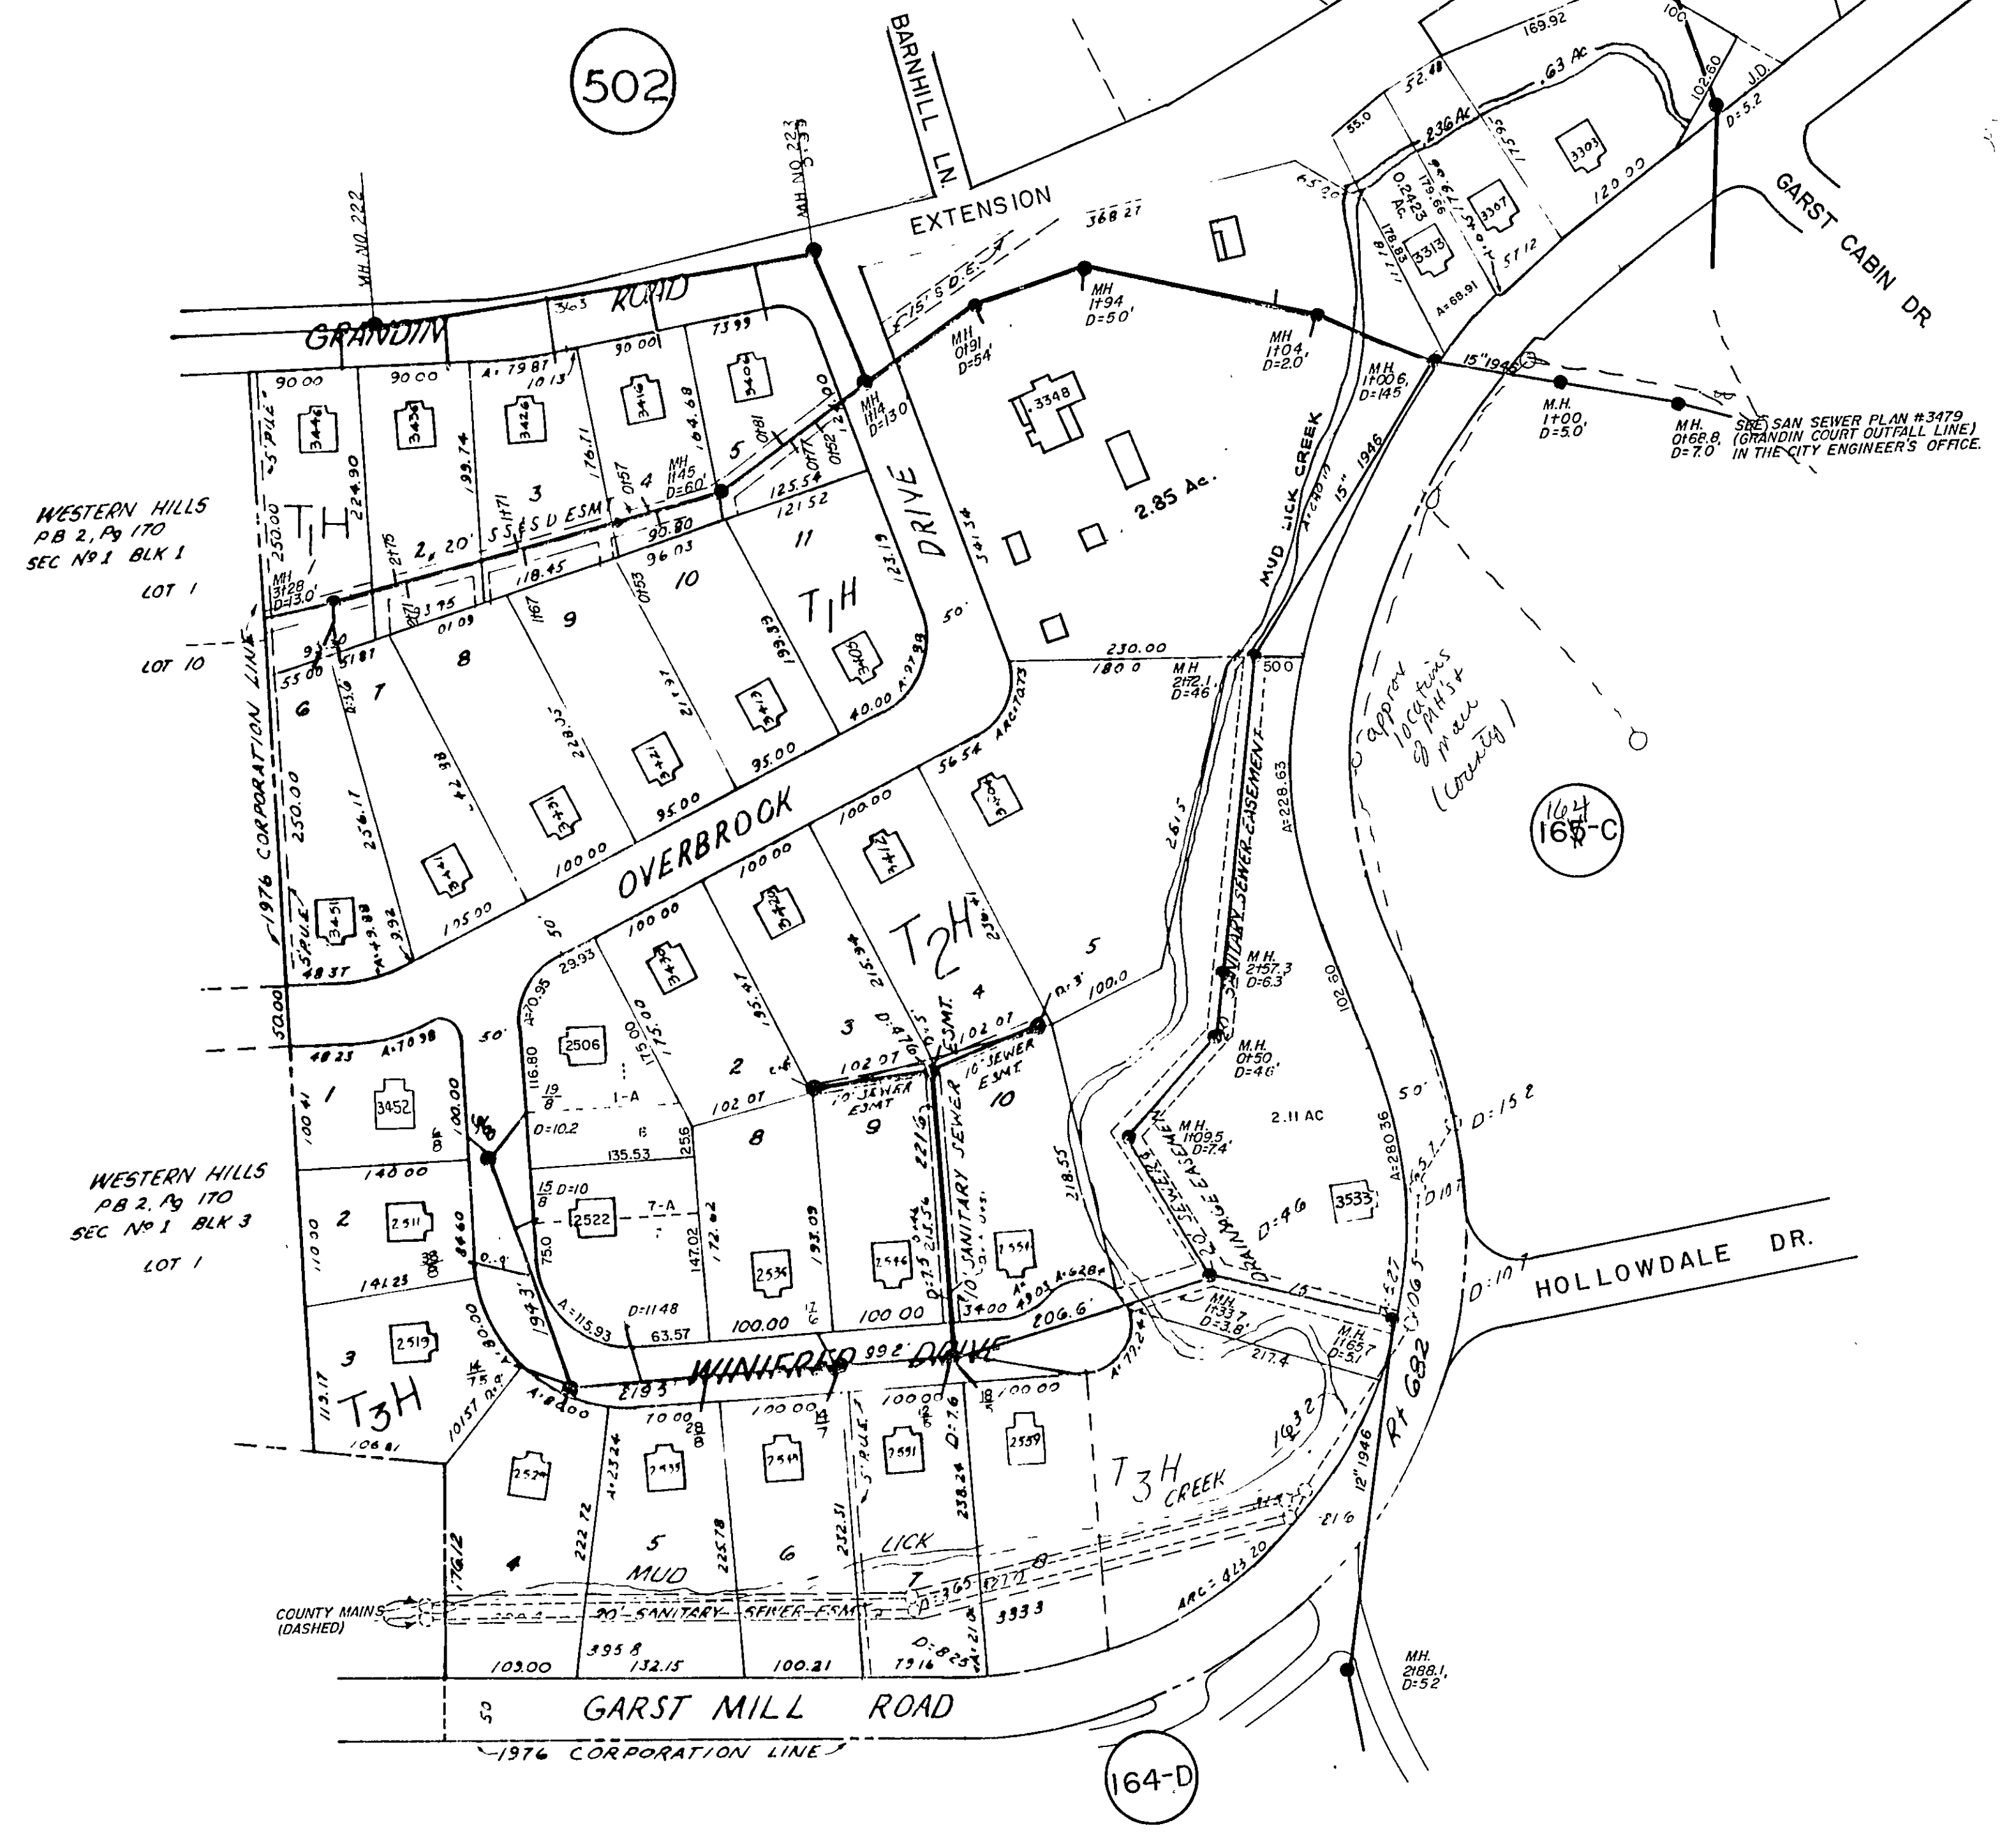

TARYN HILLS, PB 5, PG 18
J.D. - JAMES A. DEYERLE, JR. - M.B. 1 PG. 596

SEWER MAP
CITY OF ROANOKE VA
SHEET NO 503
OFFICE OF THE CITY ENGINEER

DRAWN BY: B. L. SHOVELY	DATE:
FIELD WORK BY:	DATE:
RECORD WORK BY:	DATE:
CHECKED BY:	DATE:
SCALE: 1"=100'	REVISED:

CITY ENGINEER