


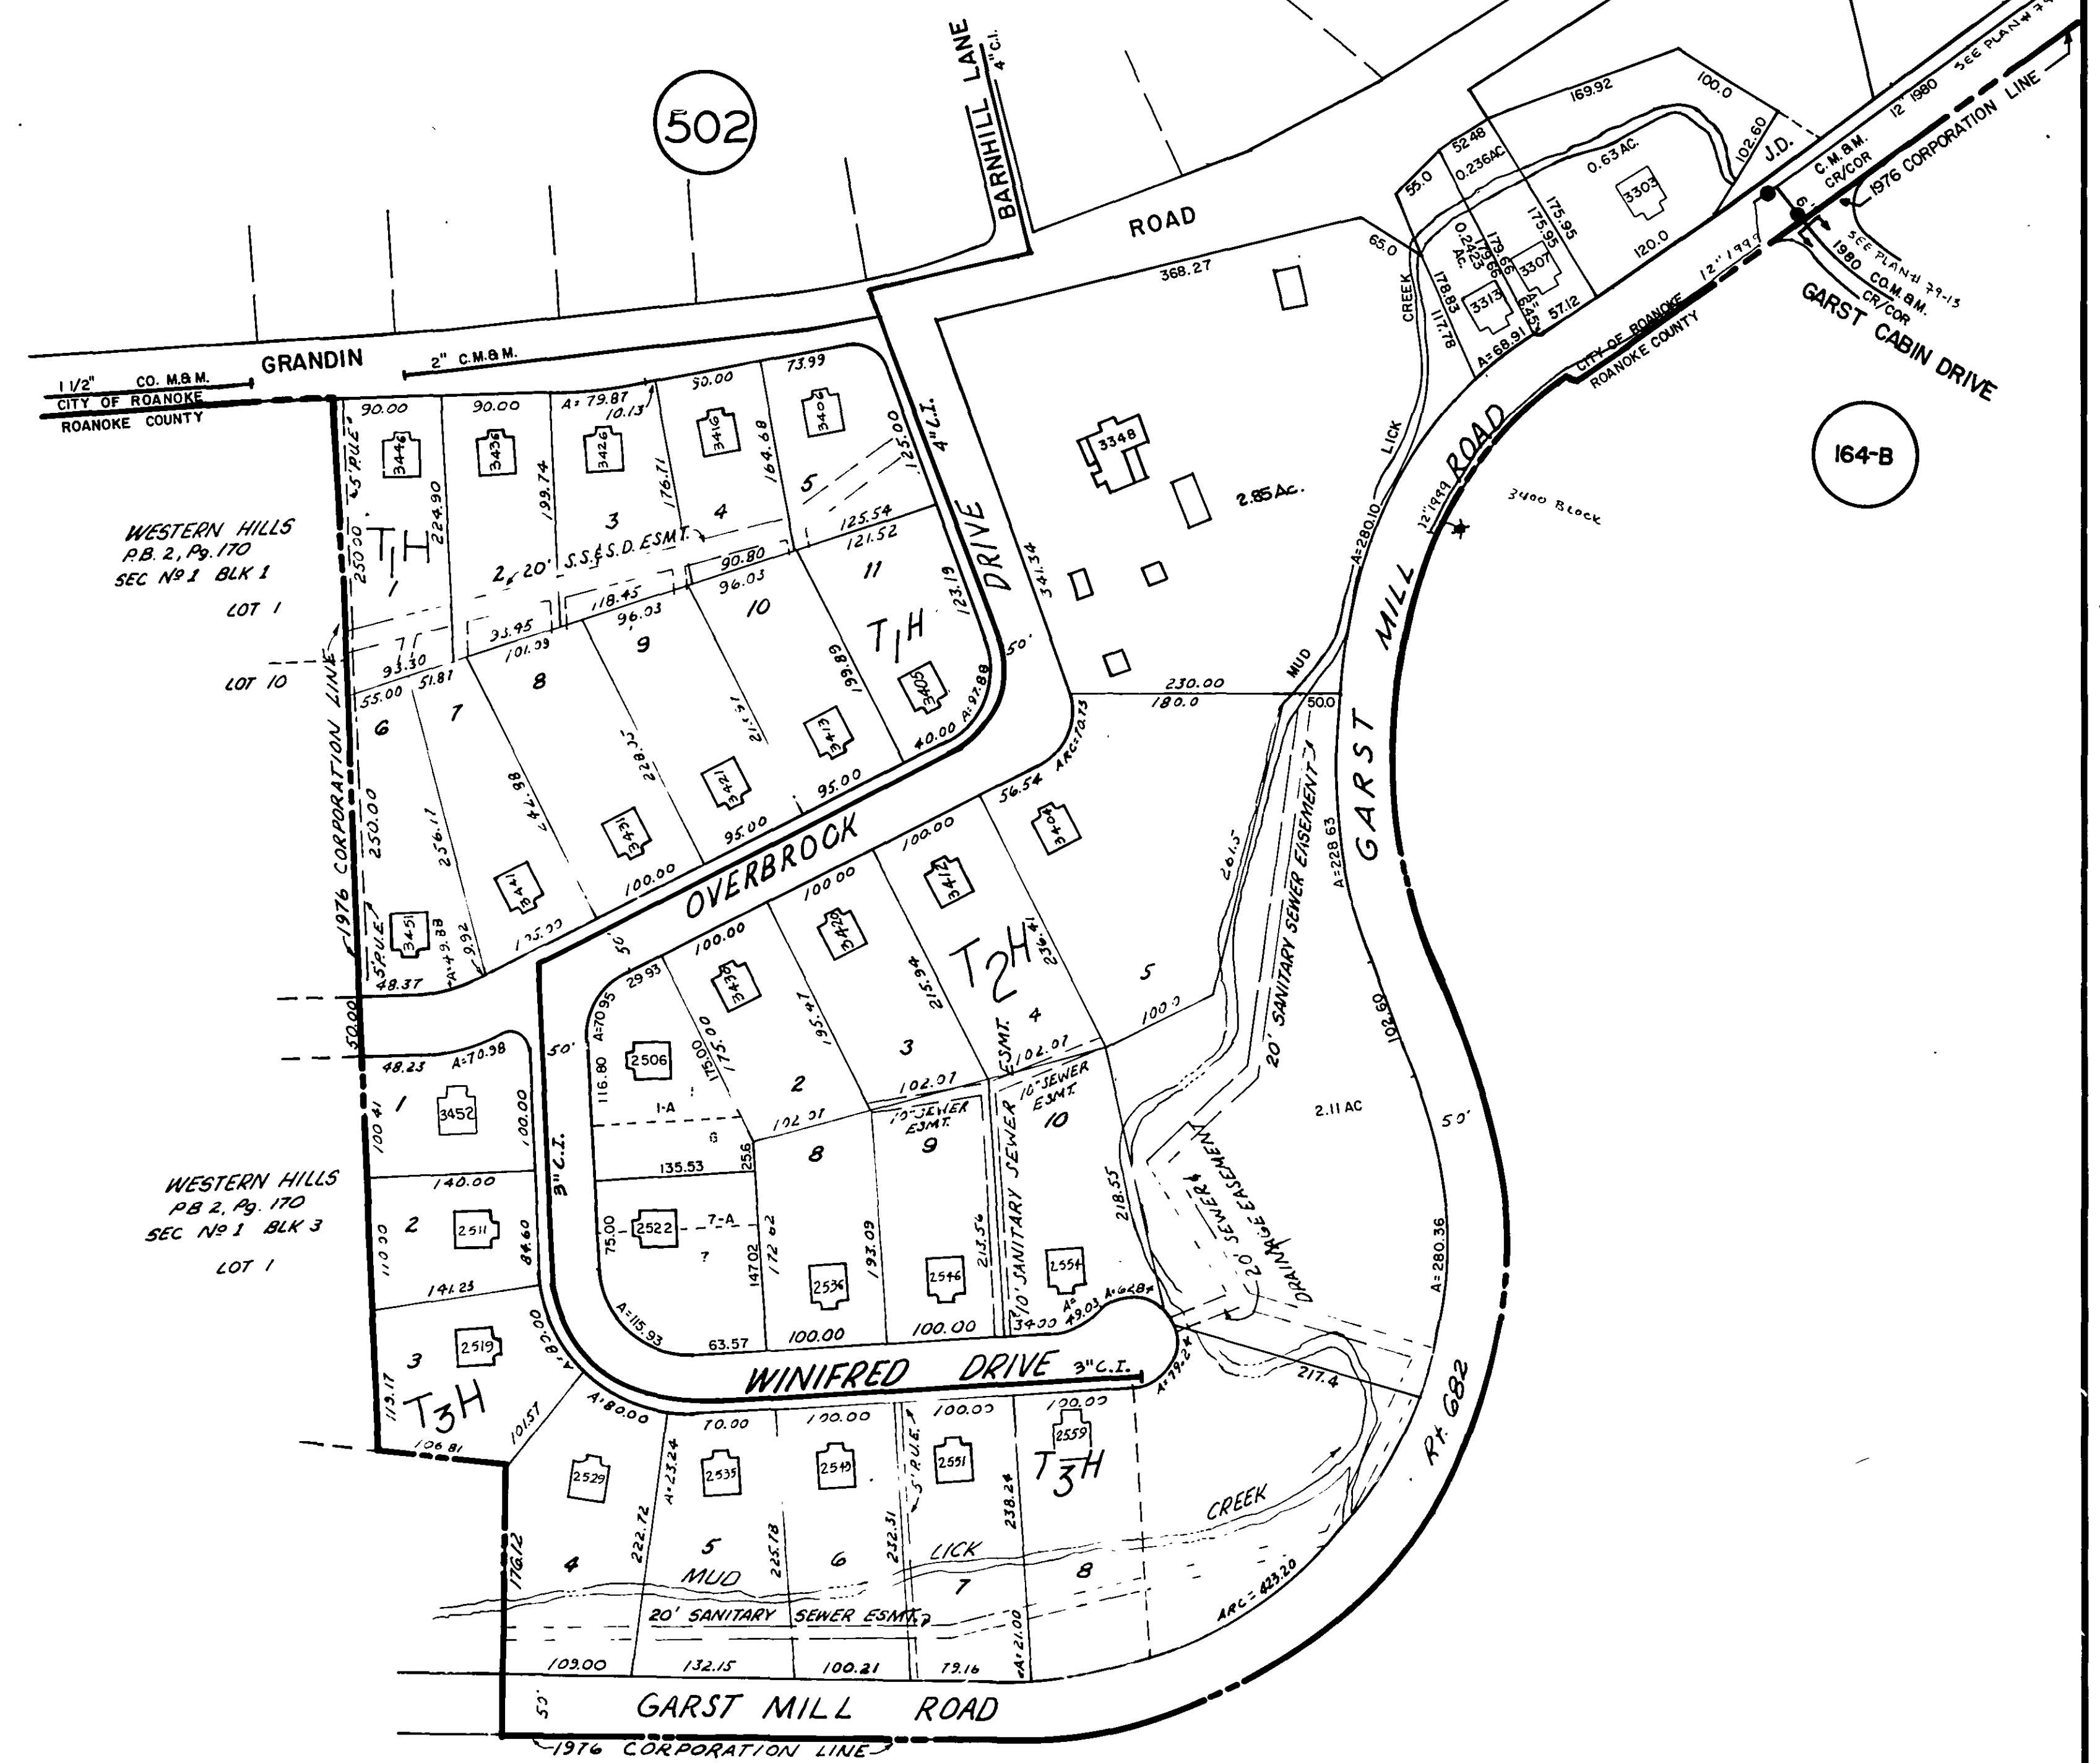

TH - TARYN HILLS; P.B. 5, Pgs. 18
J.D. - JAMES A. DEYERLE, JR., M.B. 1 596

WATER MAP
CITY OF ROANOKE, VA.
SHEET NO. 503
OFFICE OF THE CITY ENGINEER

DRAWN BY: B. L. SHOVELY	DATE:
FIELD WORK BY:	DATE:
RECORD WORK BY:	DATE:
CHECKED BY:	DATE:
SCALE: 1"=100'	REVISED:

Thomas A. Brady
CITY ENGINEER

WATER MAINTENANCE AGREEMENT
C.M.B.M. CITY MAIN & MAINTAINED
CO. M.B.M. COUNTY MAIN & MAINTAINED
SEPARATION POINT
CORPORATION LINE
CITY READ METER
COR COUNTY READ METER