


SEE SAN SEWER PROJECTS #64-1, 64-2, 72-2-5
BY THE ROANOKE COUNTY SANITATION AUTHORITY &
PUBLIC SERVICE AUTHORITY
(#72-2-5: BARNHART CREEK INTERCEPTOR)

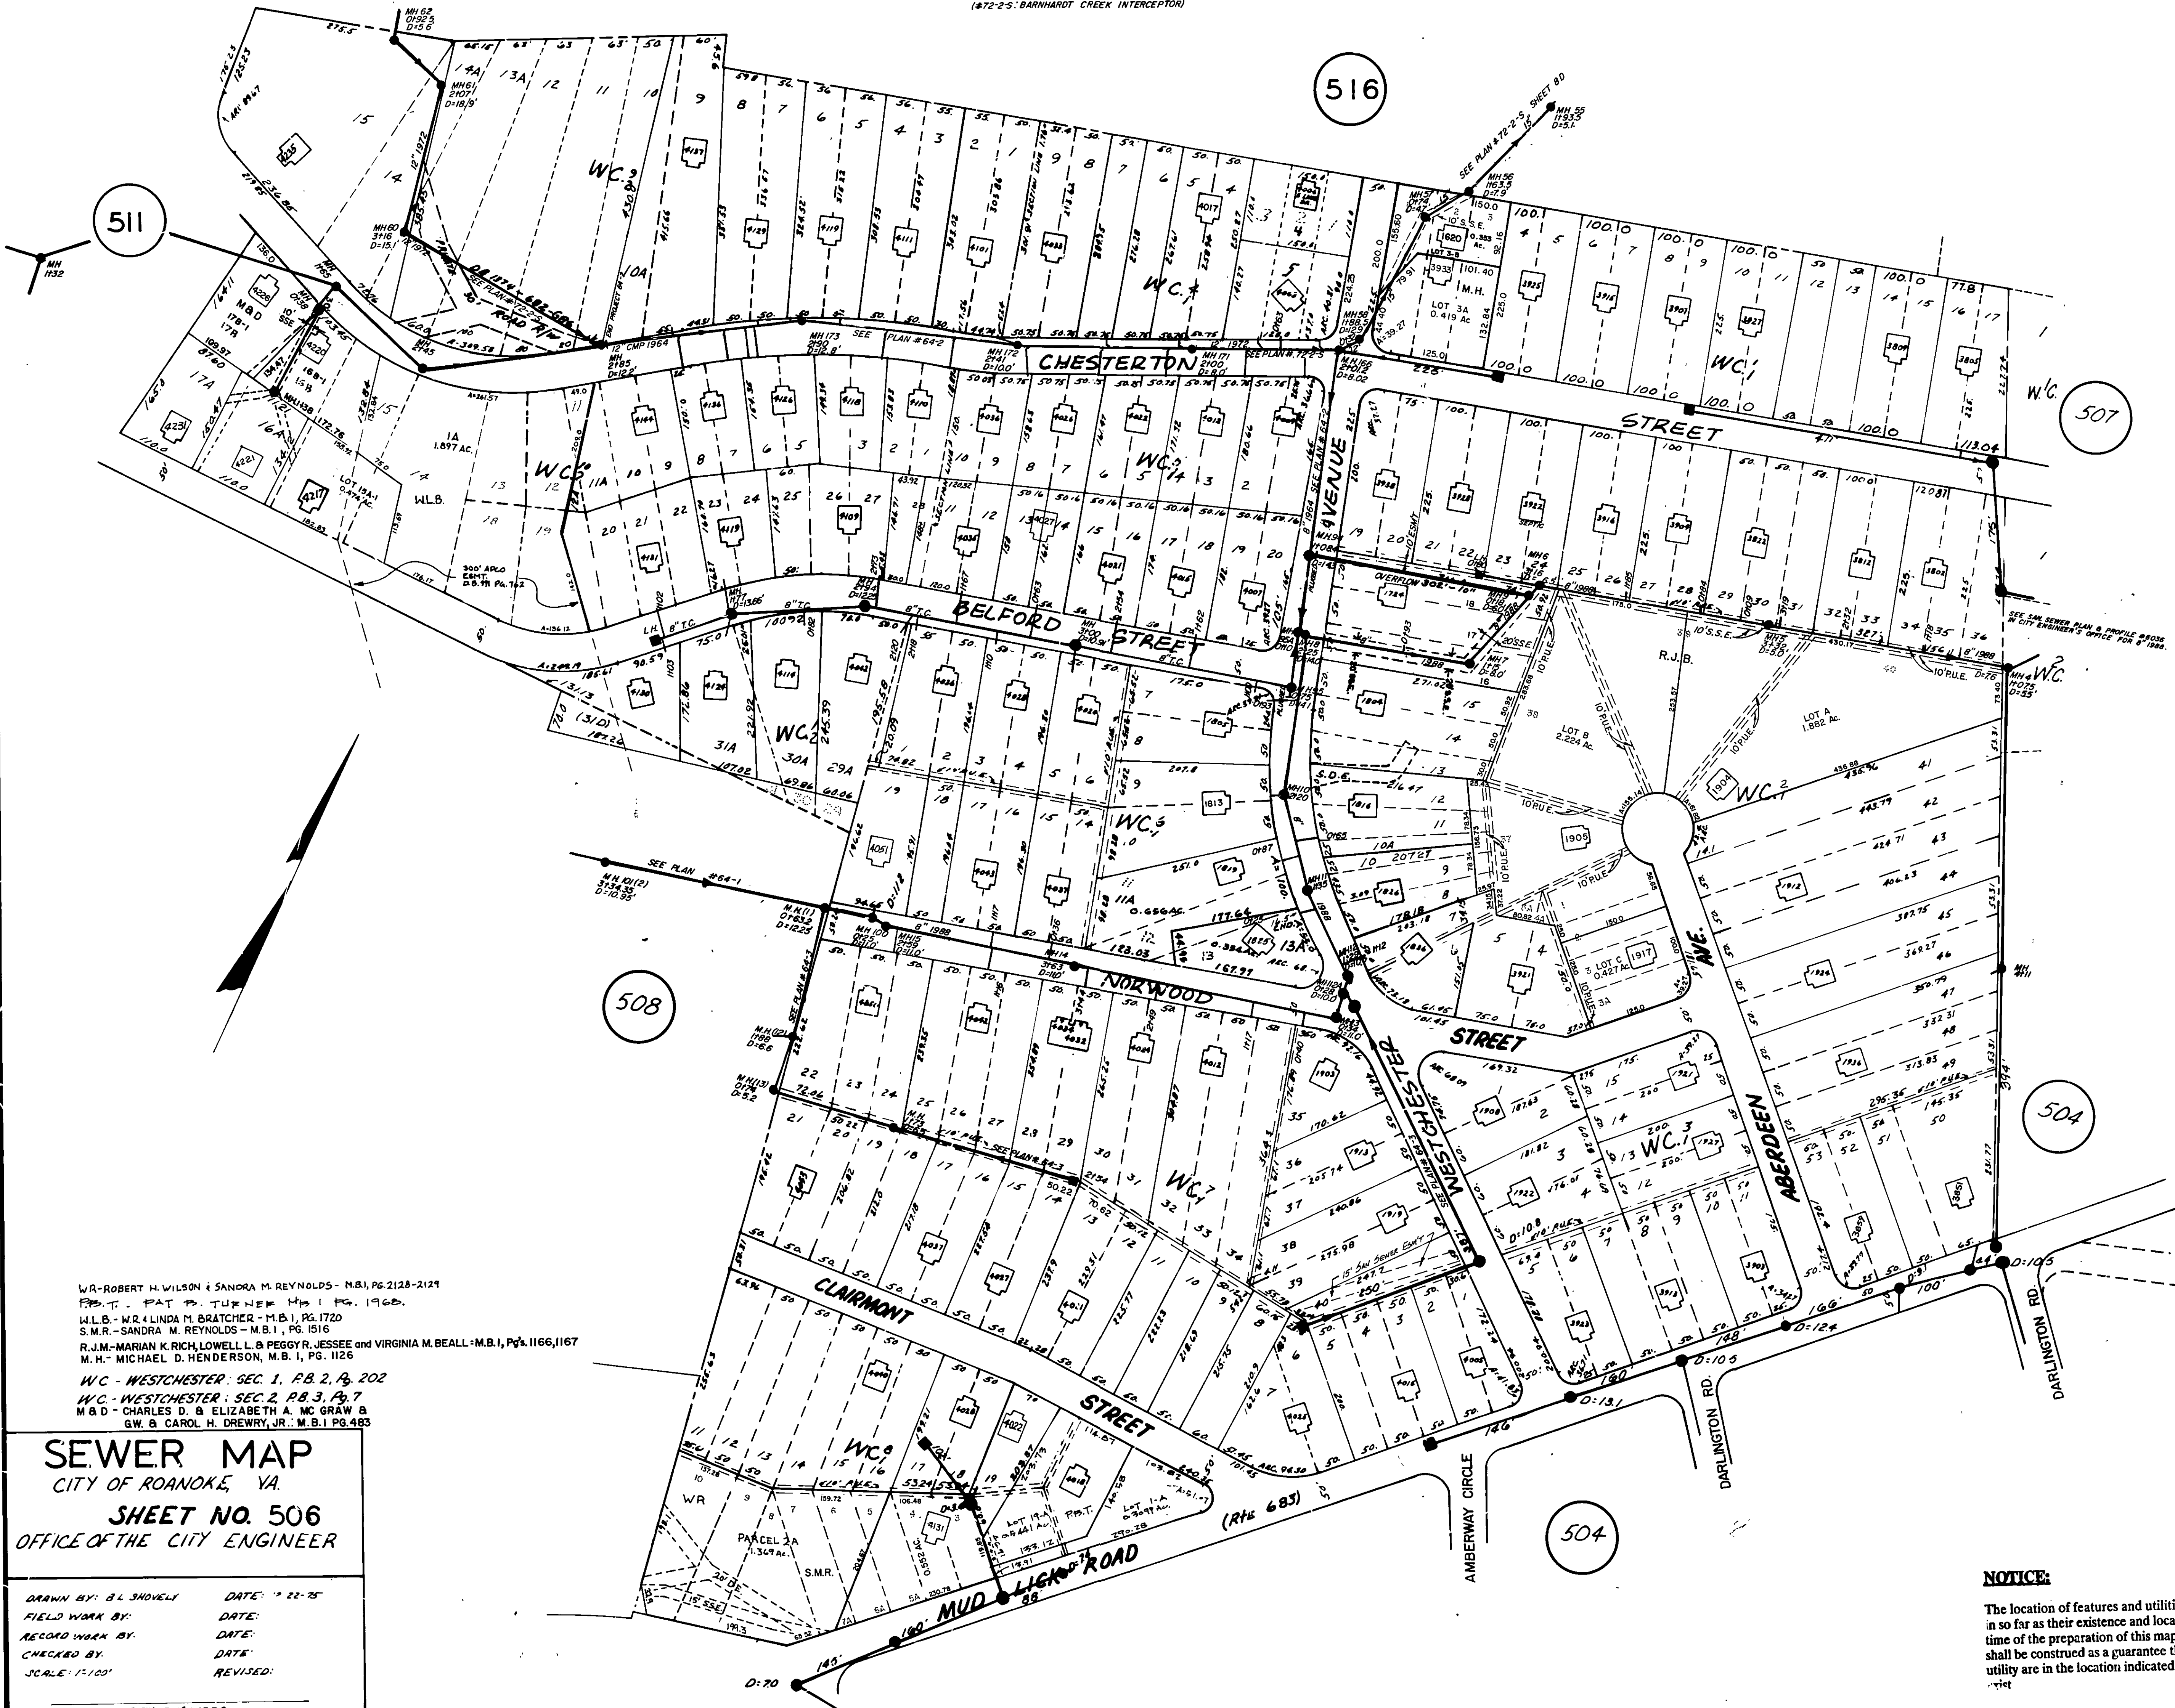

W.R. - ROBERT H. WILSON & SANDRA M. REYNOLDS - M.B.I. PG. 2128-2129
P.B.T. - PAT T. TURNER M.B.I. PG. 1968
W.L.B. - W.R. LINDA M. BRATCHER - M.B.I. PG. 1720
S.M.R. - SANDRA M. REYNOLDS - M.B.I. PG. 1516
R.J.M. - MARIAN K. RICH, LOWELL L. & PEGGY R. JESSEE and VIRGINIA M. BEALL - M.B.I. PG. 1166, 1167
M.H. - MICHAEL D. HENDERSON, M.B.I. PG. 1126
W.C. - WESTCHESTER: SEC. 1, P.B. 2, Pg. 202
W.C. - WESTCHESTER: SEC. 2, P.B. 3, Pg. 7
M.B.D. - CHARLES D. & ELIZABETH A. MC GRAW &
G.W. & CAROL H. DREWRY, JR. - M.B.I. PG. 483

SEWER MAP
CITY OF ROANOKE, VA.
SHEET NO. 506
OFFICE OF THE CITY ENGINEER

DRAWN BY: B.L. SHOVELY DATE: 12-22-75
FIELD WORK BY: DATE:
RECORD WORK BY: DATE:
CHECKED BY: DATE:
SCALE: 1"=100' REVISED:

CITY ENGINEER

NOTICE:
The location of features and utilities are shown on this map in so far as their existence and location were known at the time of the preparation of this map. Nothing on this map shall be construed as a guarantee that any feature or utility are in the location indicated or that they actually exist.