


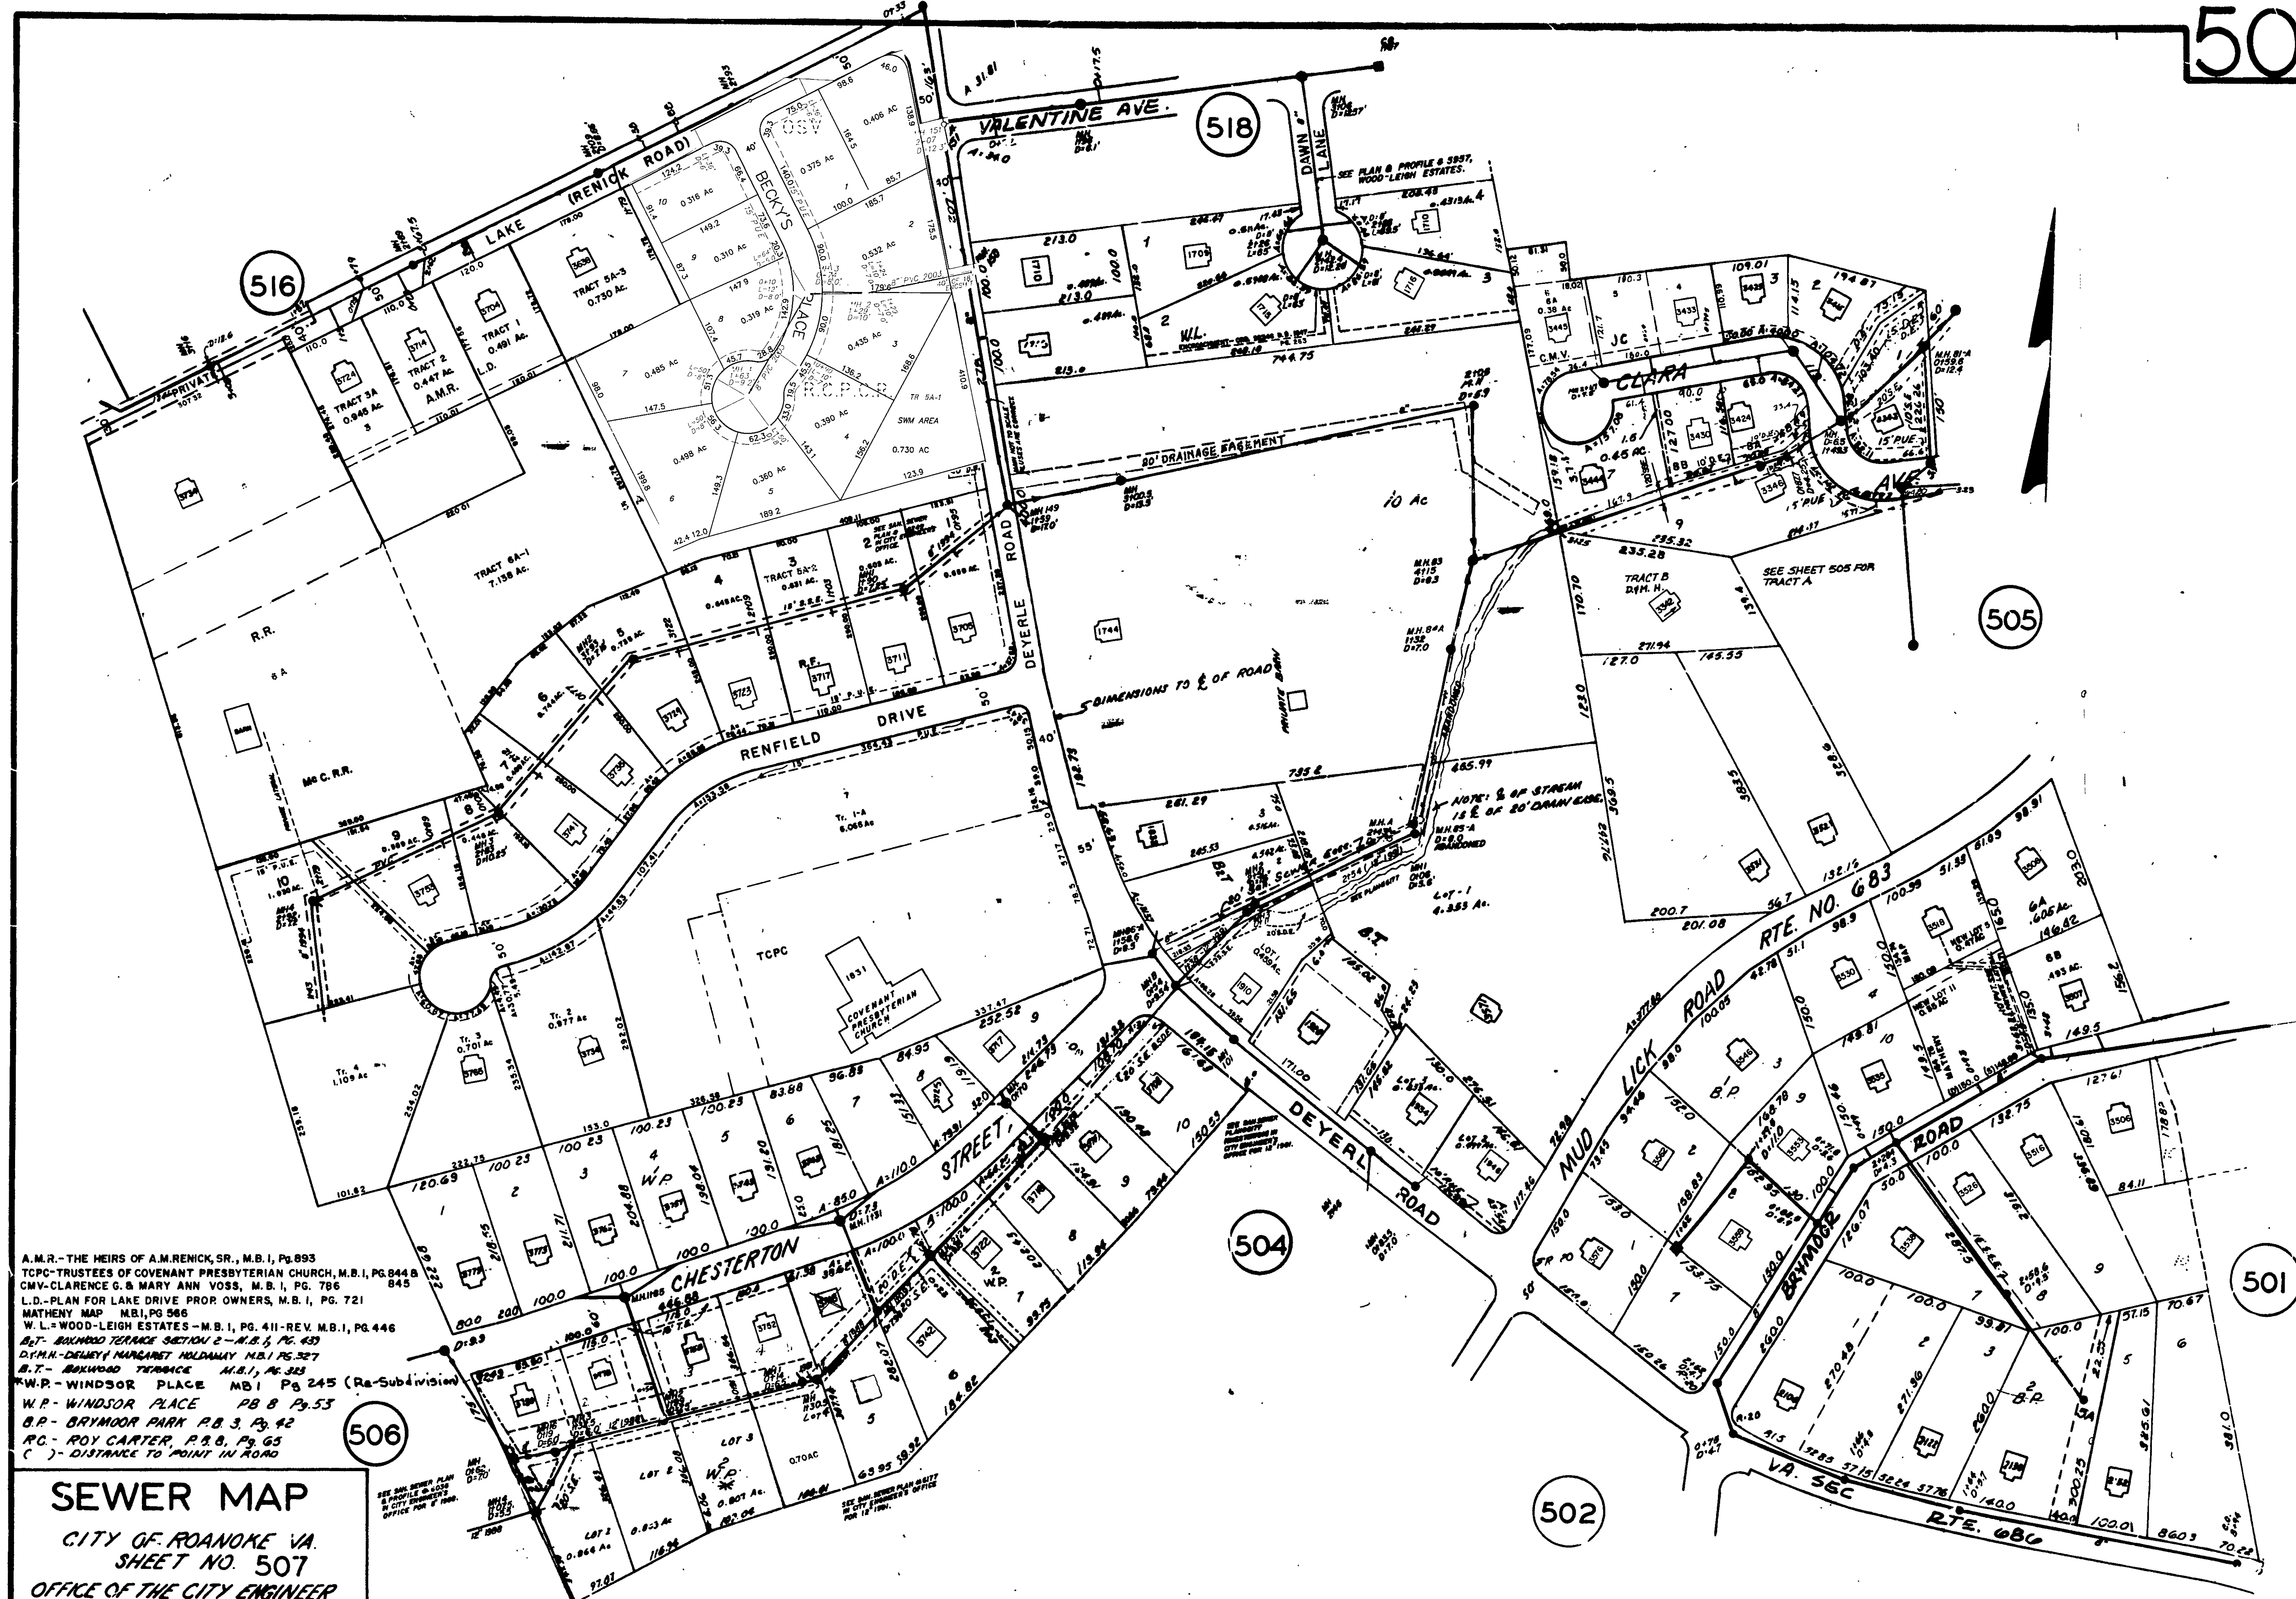

A.M.R.-THE HEIRS OF A.M. RENICK, SR., M.B.I, PG. 893
 T.C.P.C.-TRUSTEES OF COVENANT PRESBYTERIAN CHURCH, M.B.I, PG. 844
 C.M.V.-CLARENCE G. & MARY ANN VOSS, M.B.I, PG. 786
 L.D.-PLAN FOR LAKE DRIVE PROP. OWNERS, M.B.I, PG. 721
 MATHENY MAP M.B.I, PG. 566
 W.L.-WOOD-LEIGH ESTATES-M.B.I, PG. 411-REV. M.B.I, PG. 446
 R.T.-BAYWOOD TERRACE SECTION 2-M.B.I, PG. 433
 D.M.H.-DELMY/ MARGARET HULDAWAY M.B.I PG. 327
 B.T.-BAYWOOD TERRACE M.B.I, PG. 325
 W.P.-WINDSOR PLACE M.B.I PG. 245 (Re-Subdivision)
 W.P.-WINDSOR PLACE PG. 8 PG. 53
 B.P.-BRYNMOOR PARK P.B. 3, PG. 42
 R.C.-ROY CARTER, P.B. 8, PG. 65
 () - DISTANCE TO POINT IN ROAD

SEWER MAP
 CITY OF ROANOKE VA.
 SHEET NO. 507
 OFFICE OF THE CITY ENGINEER

DRAWN BY: L.H. LOGAN	DATE
FIELD WORK BY:	DATE
RECORD WORK BY:	DATE
CHECKED BY:	DATE
SCALE: 1"=100'	REVISED:

CITY ENGINEER

RF- RENFIELD PARK- M.B.I PG. 127 PLAN No. 8249
 R.C.P.C.- HEIRS OF A.M. RENICK, SR., TRUSTEES OF
 COVENANT PRESBYTERIAN CHURCH,
 JOHNATHAN M. ROGERS & JERALDINE C.
 ROGERS, M.B.I, PG. 723-724
 RR- HEIRS OF A.M. RENICK, SR., AND JOHNATHAN M.
 & JERALDINE C. ROGERS, M.B.I, PG. 993-994
 M.C.R.R.- MCOY, RENICK, SR. & ROGERS-M.B.I, PG. 1193, 1194
 J.C.- JUANITA N. CARTER- M.B.I PG. 2087

NOTICE:
 The location of features and utilities are shown on this map
 in so far as their existence and location were known at the
 time of the preparation of this map. Nothing on this map
 shall be construed as a guarantee that any feature or
 utility are in the location indicated or that they actually
 exist.