


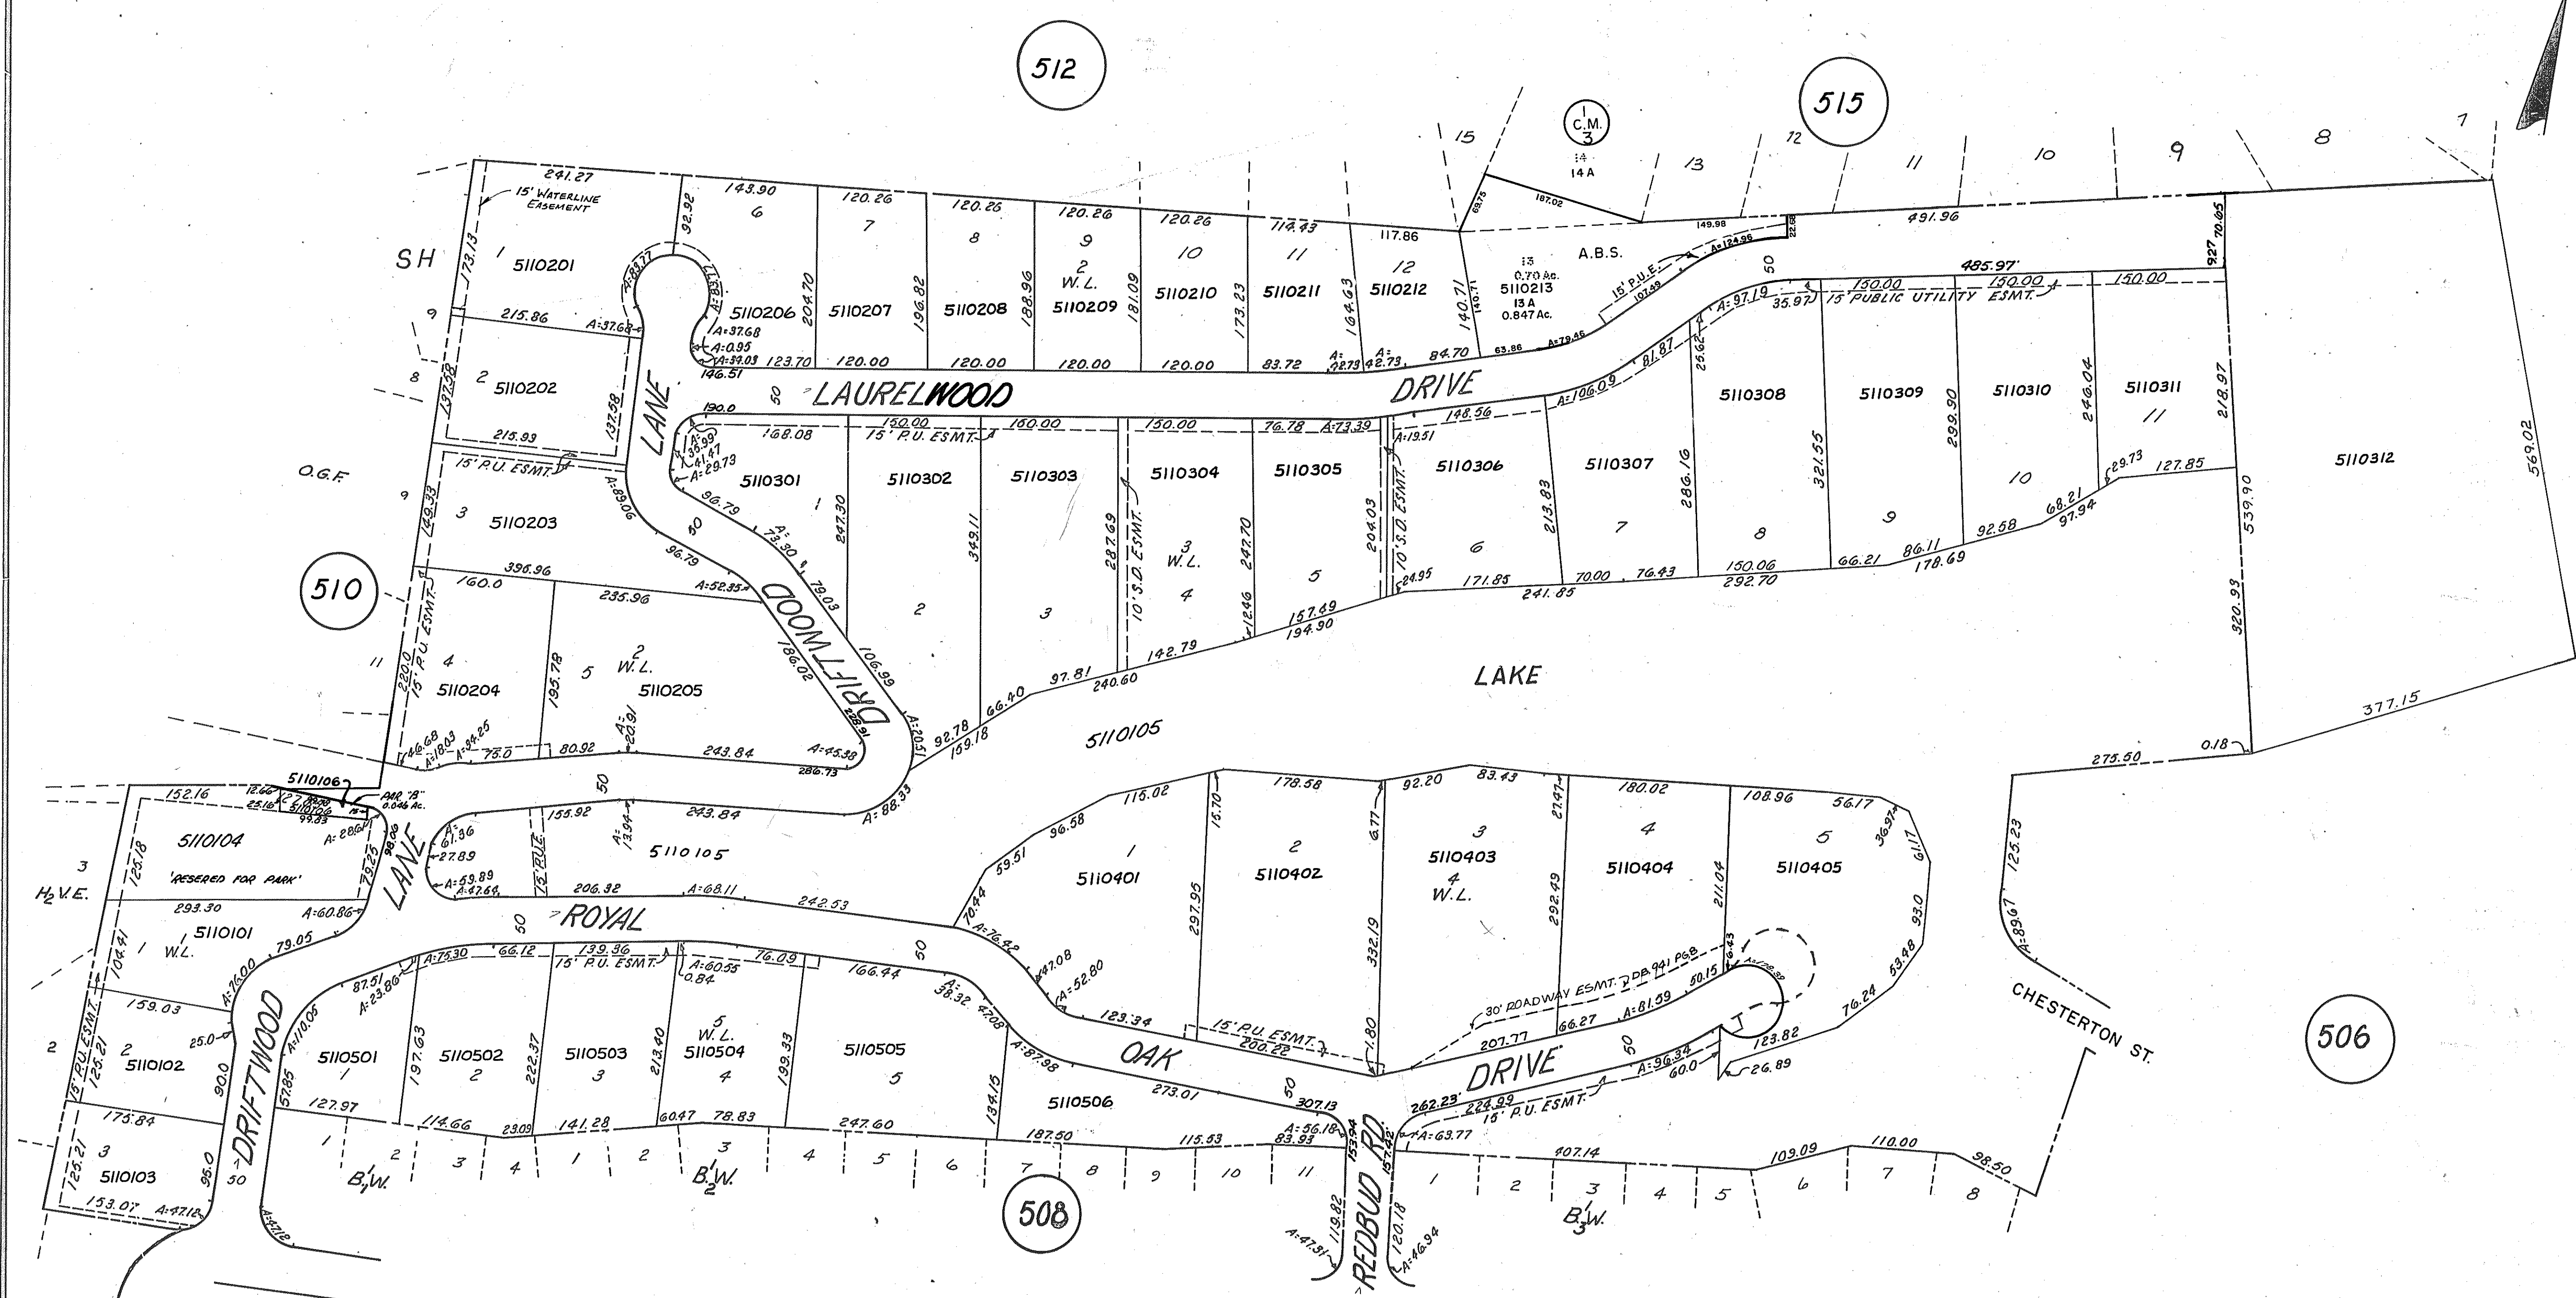

W.L. - WINDSOR LAKE; P.B. 4, Pg. 91
 S.H. - SUNSET HILLS P.B. 6, Pg. 74
 C.M. - CRESTMOOR SECT 1 P.B. 2 Pg. 135
 O.G.F. - OAK GROVE FARMS P.B. 6 Pg. 8
 H.V.E. - HIDDEN VALLEY ESTATES SECT 2 P.B. 3 Pg. 242
 B.W. - BELFORD WOODS SECT 1 P.B. 4 Pg. 82
 A.B.S. - ALFRED & BETTY LEE C. SILVERSTEIN - M.B. 1, Pg. 827

APPRAISAL MAP
 CITY OF ROANOKE, VA.
 SHEET NO 511
 OFFICE OF THE CITY ENGINEER

DRAWN BY: L.H. LOGAN DATE: 1-6-76
 FIELD WORK BY: DATE:
 RECORD WORK BY: DATE:
 CHECKED BY: DATE:
 SCALE: 1"=100' REVISED:
 Thomas J. Brack
 CITY ENGINEER