


**NOTICE:**

The location of features and utilities are shown on this map in so far as their existence and location were known at the time of the preparation of this map. Nothing on this map shall be construed as a guarantee that any feature or utility are in the location indicated or that they actually exist.

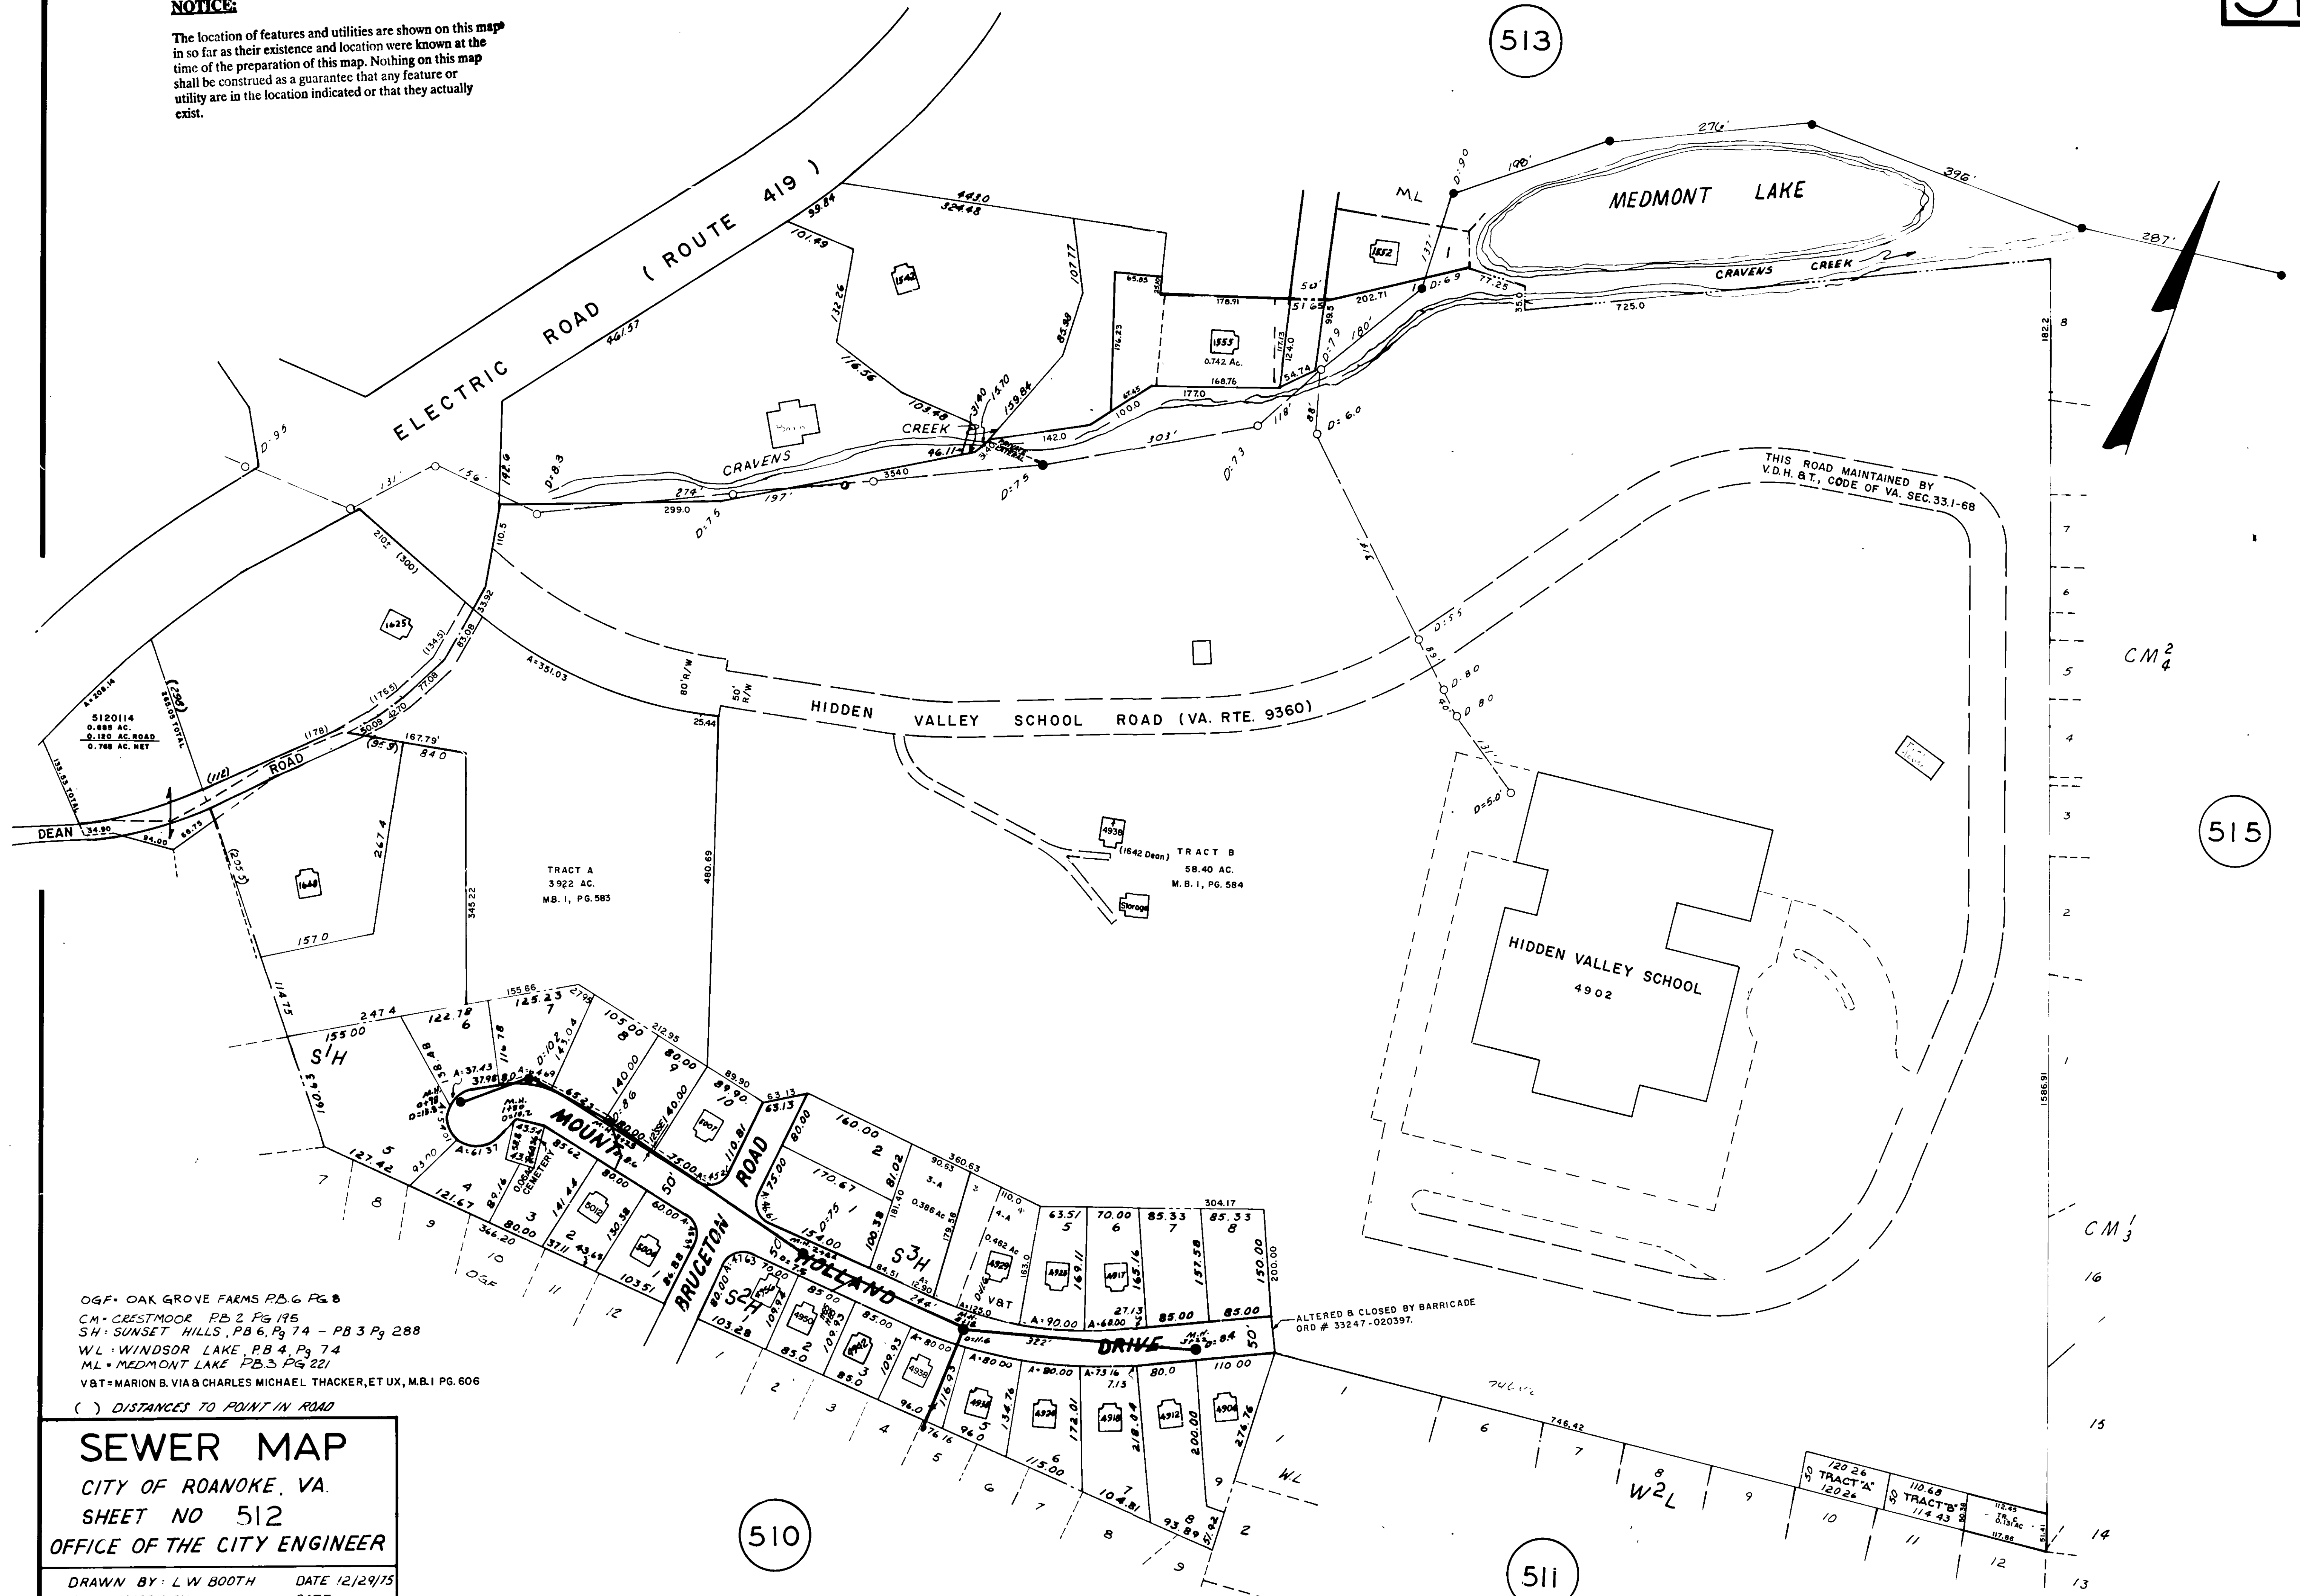

OGF - OAK GROVE FARMS PB.6 PG.8  
CM - CRESTMOOR PB.2 PG.195  
SH - SUNSET HILLS PB.6 PG.74 - PB.3 PG.288  
WL - WINDSOR LAKE PB.4 PG.74  
ML - MEDMONT LAKE PB.3 PG.221  
VBT - MARION B. VIA & CHARLES MICHAEL THACKER, ET UX, M.B.1 PG.606  
( ) DISTANCES TO POINT IN ROAD

**SEWER MAP**  
CITY OF ROANOKE, VA.  
SHEET NO 512  
OFFICE OF THE CITY ENGINEER

DRAWN BY: LW BOOTH  
FIELD WORK BY:  
RECORD WORK BY:  
CHECKED BY:  
SCALE: 1"=100'

DATE 12/29/75  
DATE:  
DATE:  
DATE:  
REVISED

CITY ENGINEER