


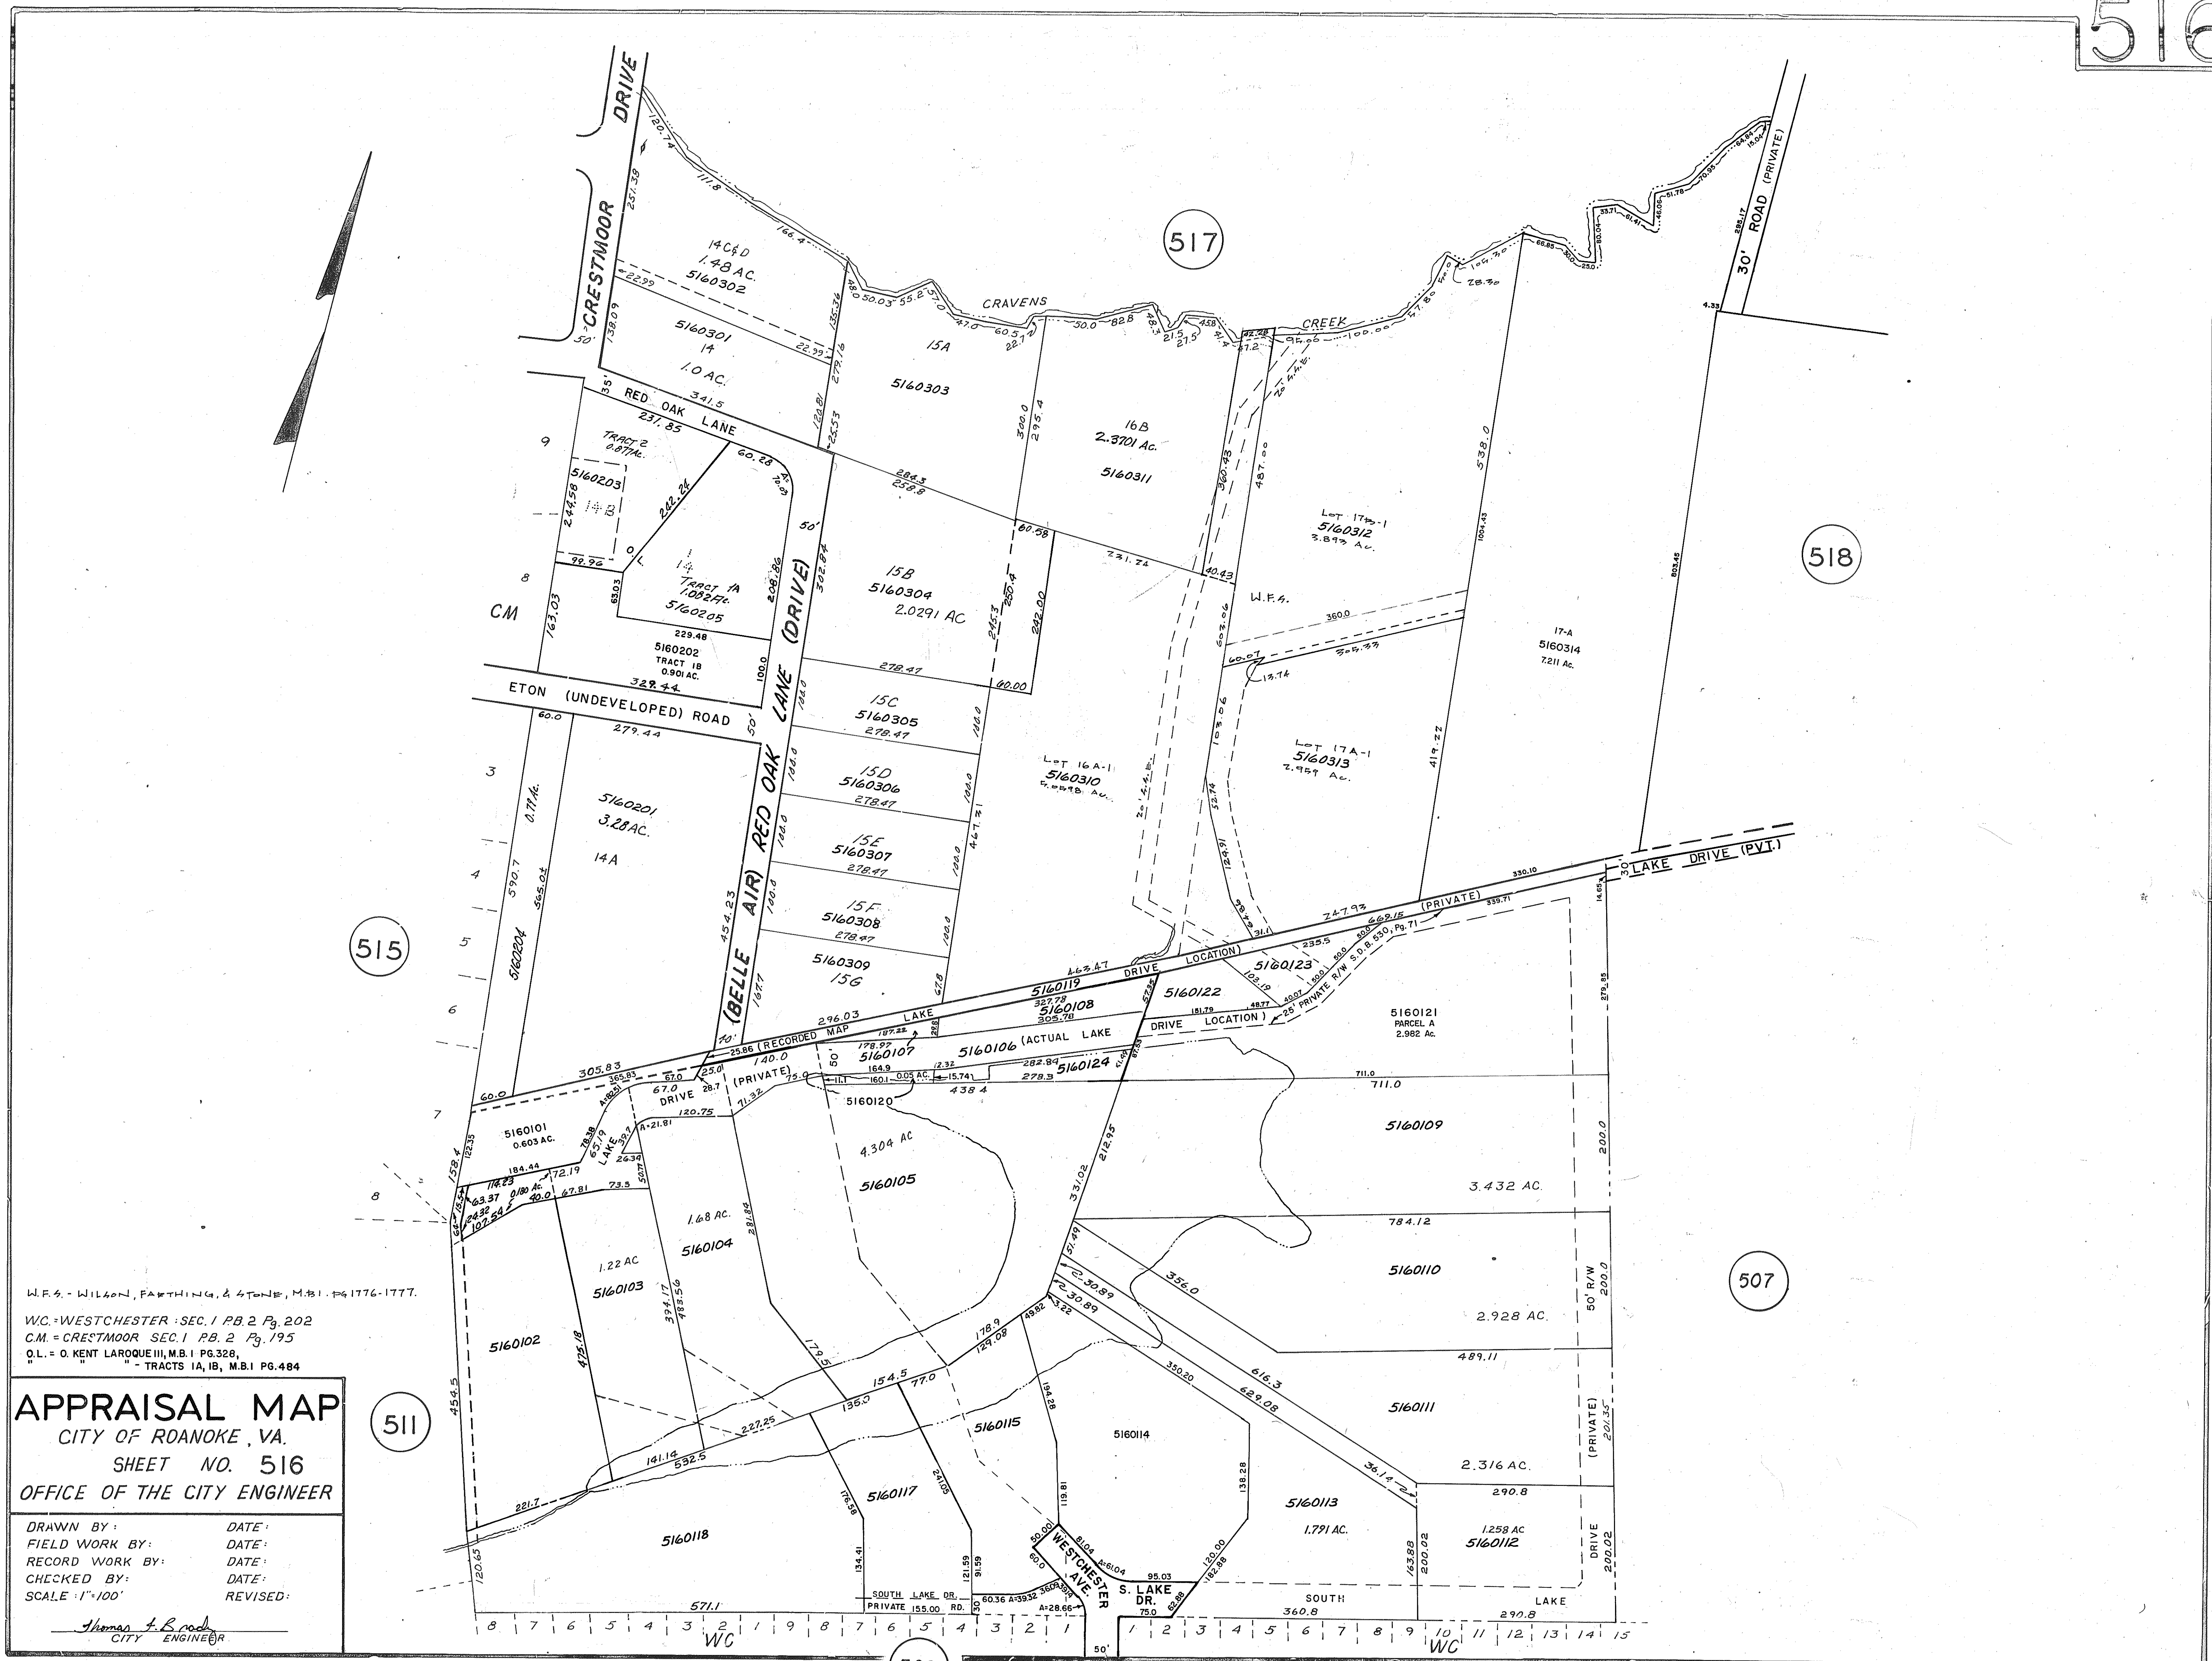

W.F.S. - WILSON, FARTHING, & STONE, M.B.I. PG.1776-1777.
W.C. - WESTCHESTER SEC.1 PB.2 Pg.202
C.M. - CRESTMOOR SEC.1 PB.2 Pg.195
O.L. - O. KENT LAROQUE III, M.B.I. PG.328,
TRACTS 1A, 1B, M.B.I. PG.484

APPRAISAL MAP
CITY OF ROANOKE, VA.
SHEET NO. 516
OFFICE OF THE CITY ENGINEER

DRAWN BY:	DATE:
FIELD WORK BY:	DATE:
RECORD WORK BY:	DATE:
CHECKED BY:	DATE:
SCALE: 1"=100'	REVISED:

Thomas F. B. ...
CITY ENGINEER