


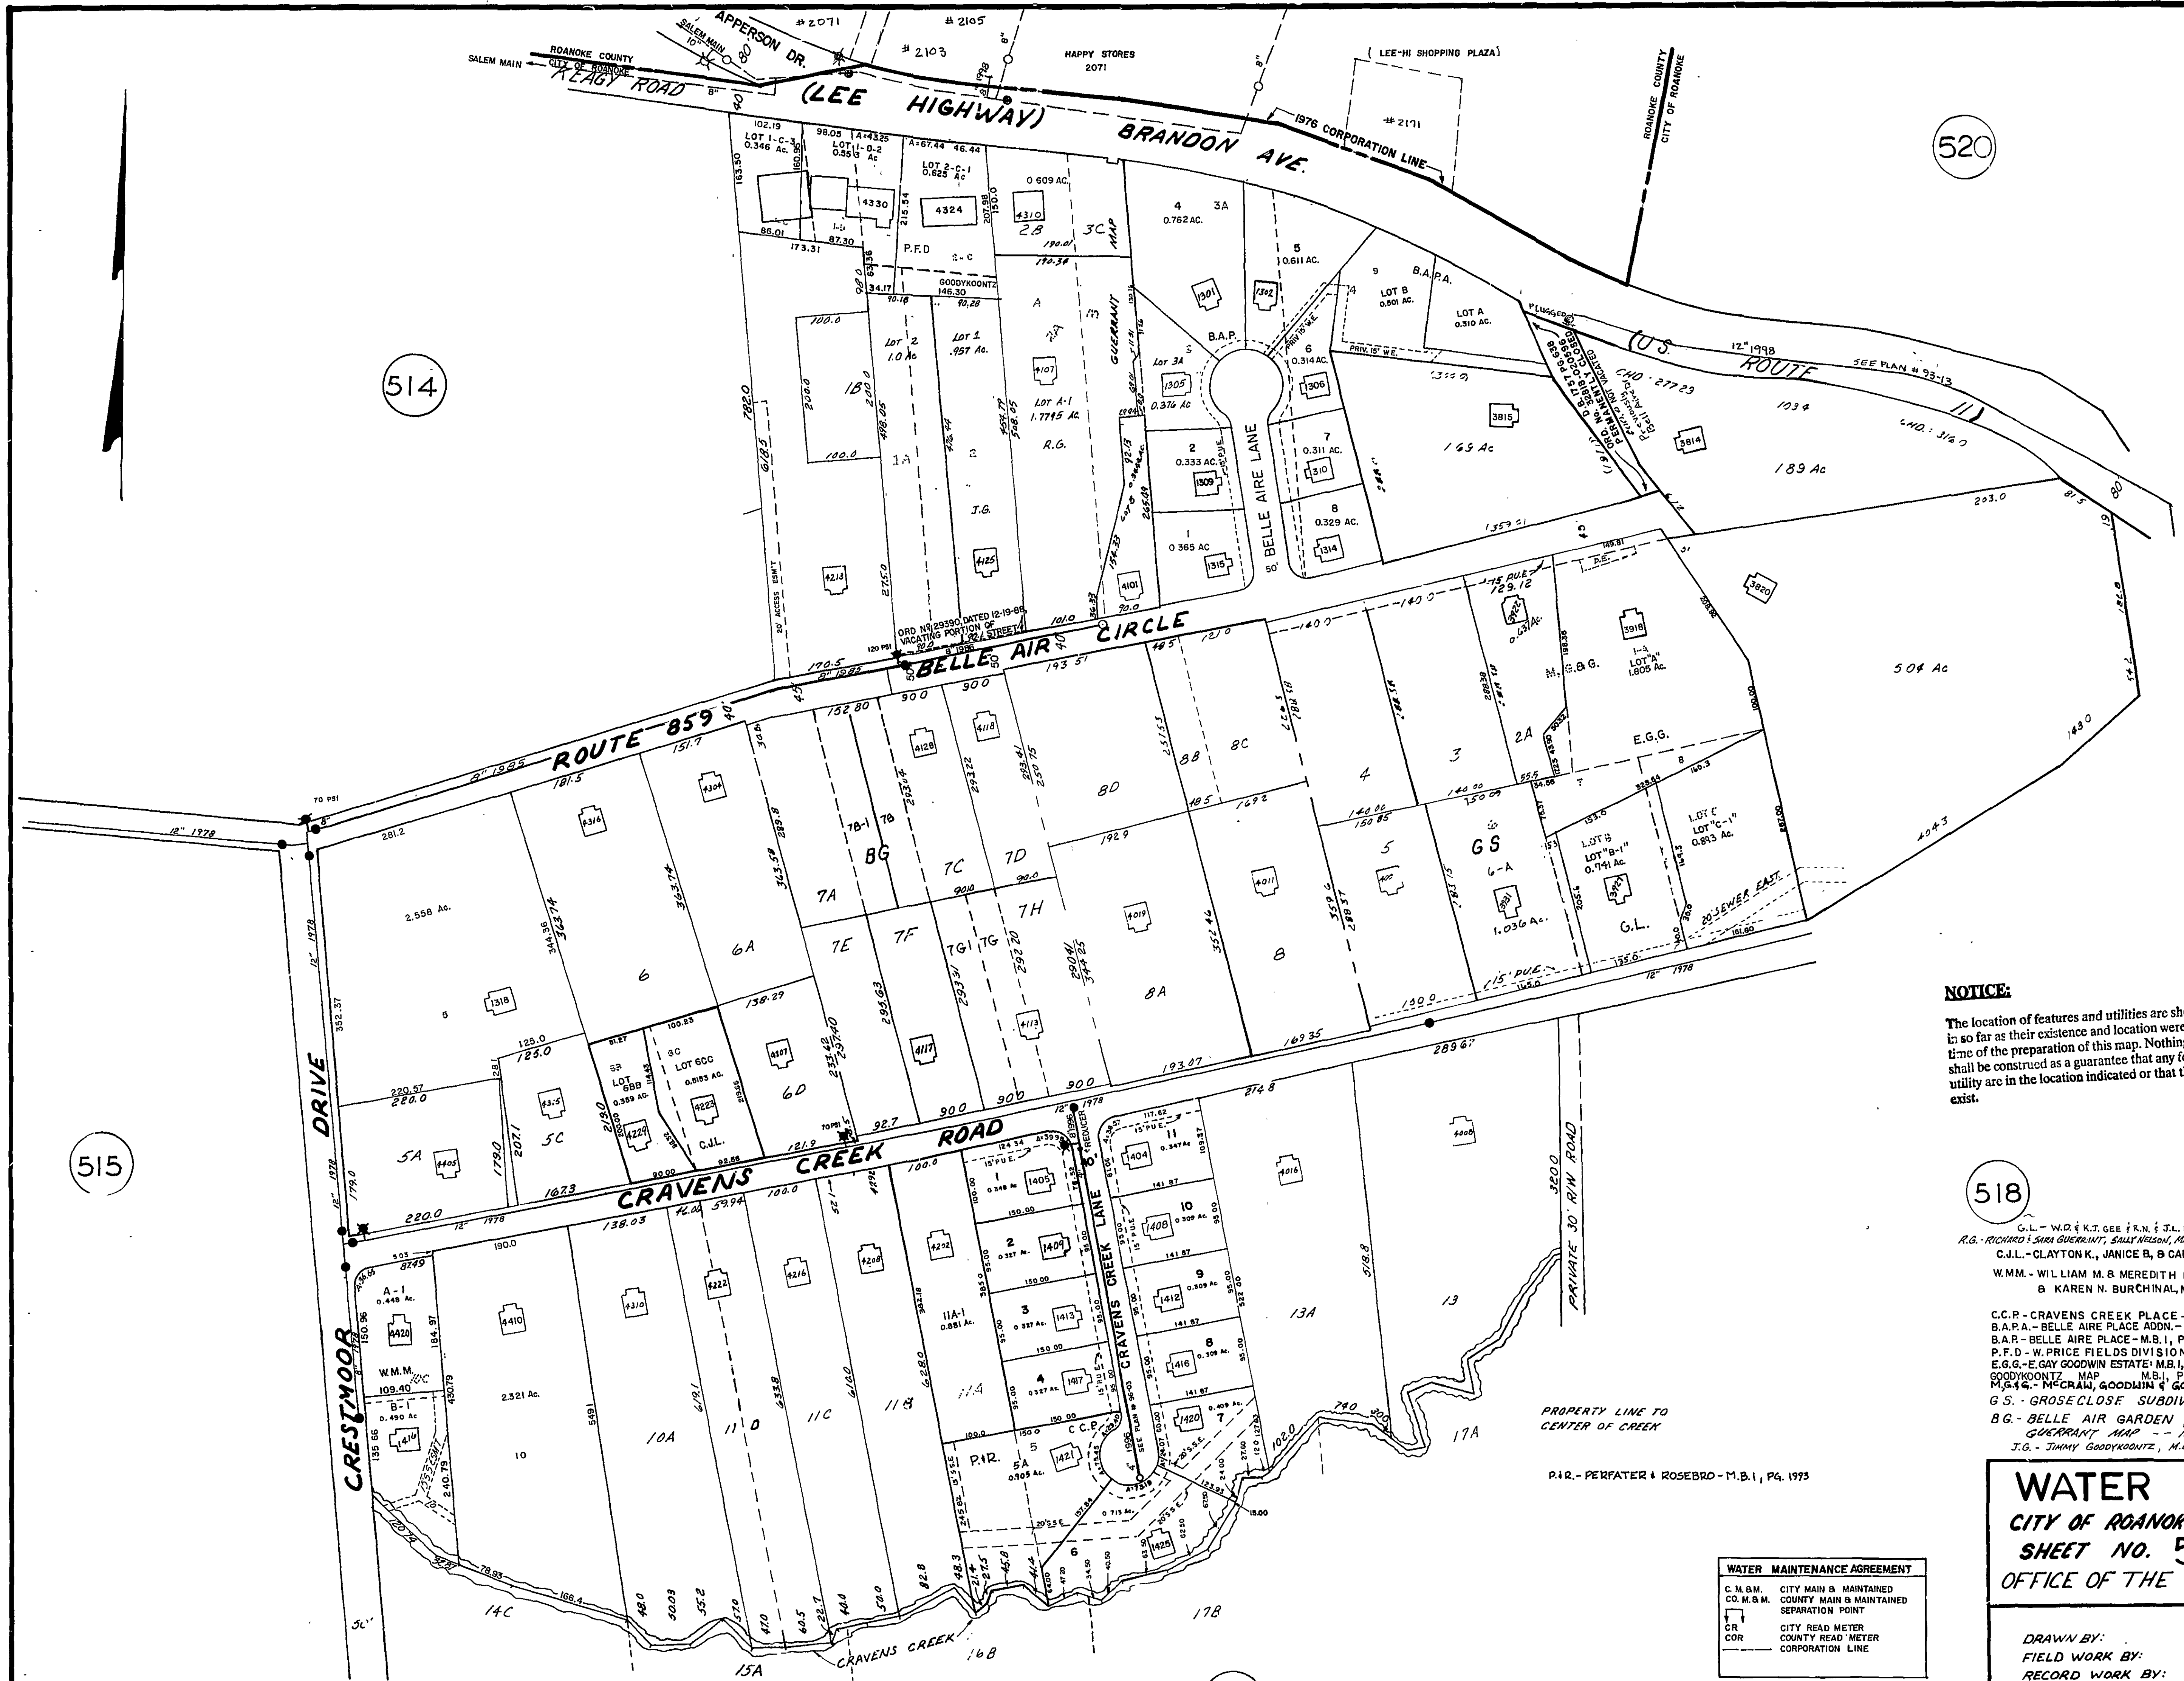

NOTICE:
The location of features and utilities are shown on this map in so far as their existence and location were known at the time of the preparation of this map. Nothing on this map shall be construed as a guarantee that any feature or utility are in the location indicated or that they actually exist.

518
G.L. - W.D. & K.T. GEE & R.N. & J.L. LUNDY - M.B. 1, PG. 2100
R.G. - RICHARD & SARA GUERIN, SALLY NELSON, MARGARET KESSINGER, M.B. 1, PG. 1774
C.J.L. - CLAYTON K., JANICE B. & CABLER E. LACY JR. - M.B. 1, PG. 168
W.M.M. - WILLIAM M. & MEREDITH B. HUDSON & FRANK E. & KAREN N. BURCHINAL, M.B. 1, PG. 1517.
C.C.R. - CRAVENS CREEK PLACE - M.B. 1, PG. 1472, 1473.
B.A.P.A. - BELLE AIRE PLACE ADDN. - M.B. 1, PG. 1413, 1414
B.A.P. - BELLE AIRE PLACE - M.B. 1, PG. 1299, PLAN N° 6274
P.F.D. - W. PRICE FIELDS DIVISION - M.B. 1, PG. 1188.
E.G.G. - E. GAY GOODWIN ESTATE - M.B. 1, PG. 1178
G.O. - G. OGDON, M.B. 1, PG. 532 & PG. 817
M.G. - MCGRAW, GOODWIN & GOODWIN - M.B. 1, PG. 395
G.S. - GROSCLOSE SUBDIVISION, PG. 3, PG. 37
B.G. - BELLE AIRE GARDEN, PG. 3, PG. 154
GUARANTY MAP - M.B. 1, PG. 1037
J.G. - JIMMY GOODYKONTZ, M.B. 1, PG. 1037

WATER MAP
CITY OF ROANOKE, VA.
SHEET NO. 517
OFFICE OF THE CITY ENGINEER

WATER MAINTENANCE AGREEMENT	
C.M.B.M.	CITY MAIN & MAINTAINED
C.O.M.B.M.	COUNTY MAIN & MAINTAINED
	SEPARATION POINT
CR	CITY READ METER
COR	COUNTY READ METER
	CORPORATION LINE

DRAWN BY: _____ DATE: _____
FIELD WORK BY: _____ DATE: _____
RECORD WORK BY: _____ DATE: _____
CHECKED BY: _____ DATE: _____
SCALE: 1"=100' _____ REVISED: _____
CITY ENGINEER