


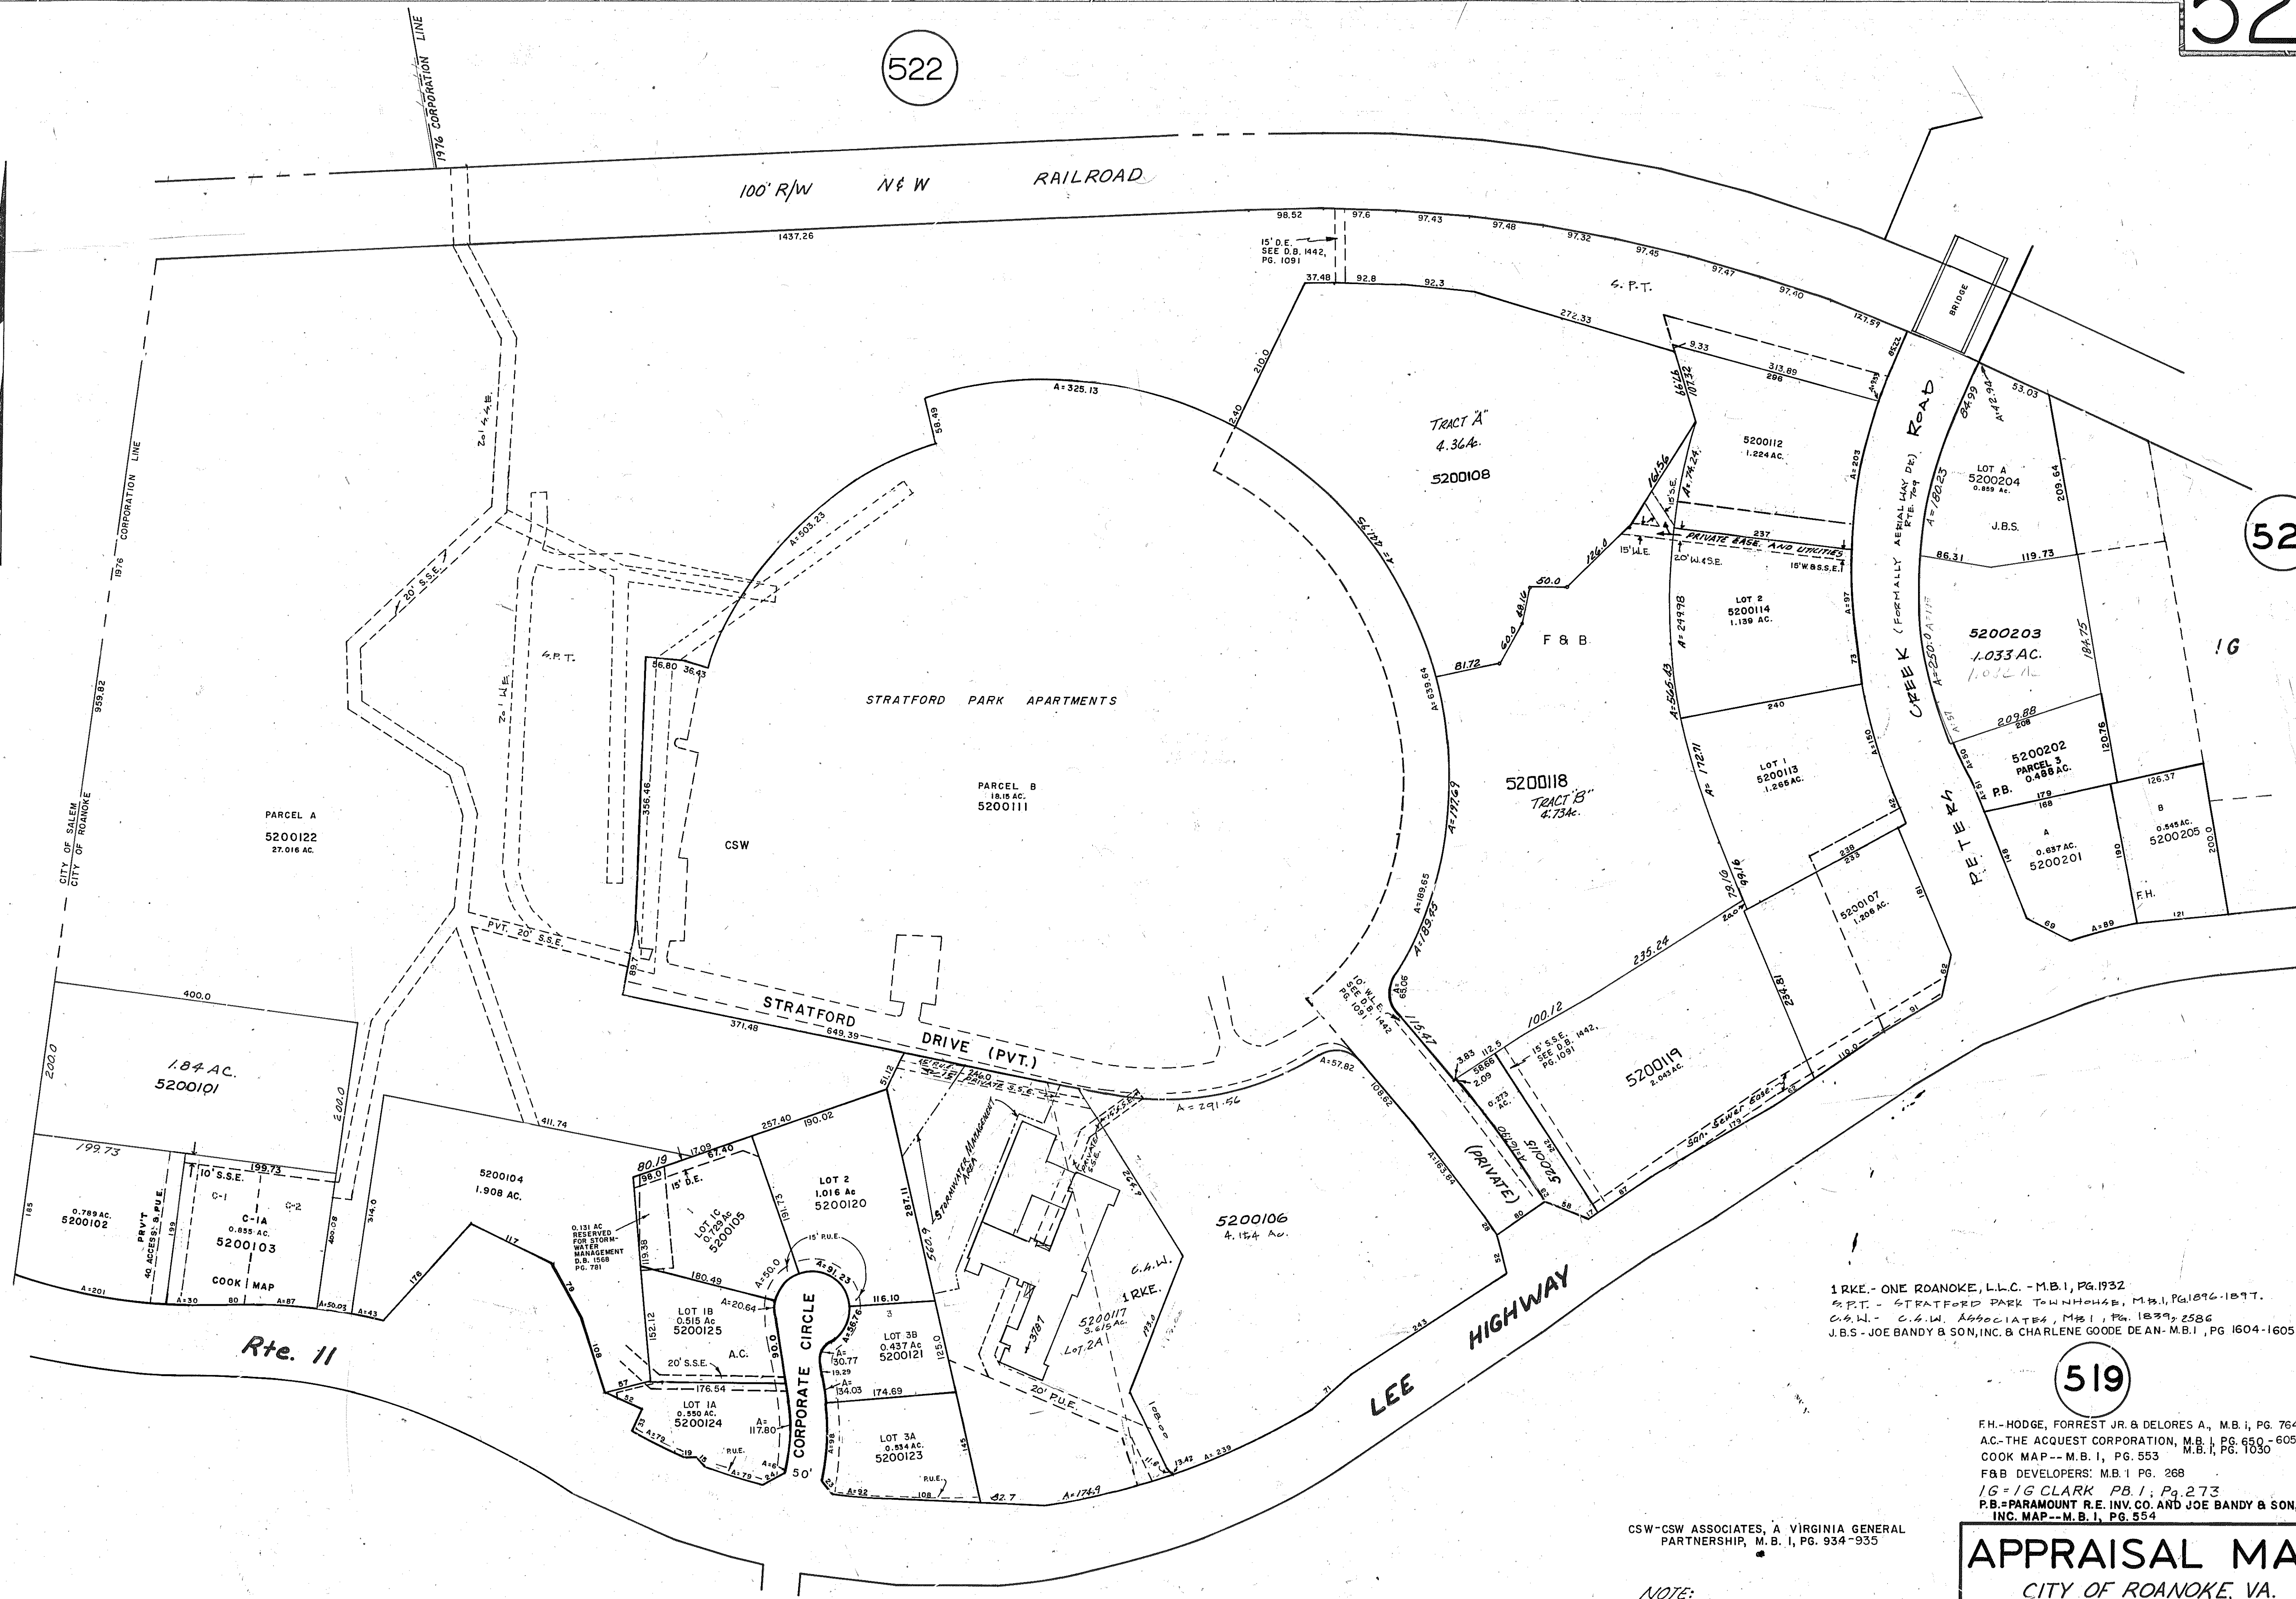

1 RKE - ONE ROANOKE, L.L.C. - M.B.1, PG.1932
 S.P.T. - STRATFORD PARK TOWNHOUSE, M.B.1, PG.1896-1897.
 C.S.W. - C.S.W. ASSOCIATES, M.B.1, PG. 1839, 2586
 J.B.S. - JOE BANDY & SON, INC. & CHARLENE GOODE DEAN - M.B.1, PG. 1604-1605.

CSW-CSW ASSOCIATES, A VIRGINIA GENERAL PARTNERSHIP, M.B. 1, PG. 934-935

NOTE:
 TAX NOS. PRECEDED BY "X" WERE
 SUBDIVIDED WITHOUT FILING THE PROPER
 PLAT.

APPRAISAL MAP
 CITY OF ROANOKE, VA.
 SHEET NO. 520
 OFFICE OF THE CITY ENGINEER

DRAWN BY: B.L. SHOVELLY DATE: 1-19-76
 FIELD WORK BY: DATE:
 RECORD WORK BY: DATE:
 CHECKED BY: DATE:
 SCALE: 1"=100' REVISED:

Thomas L. Broad
 CITY ENGINEER