

108

548

S₁H
21
20
826.97

S₂H
5
1
755.60

S₂H
5

547

S₁H- SOUTHERN HILLS SEC. 1. P.B. 3 PG. 16
S₂H- SOUTHERN HILLS SEC. 2 P.B. 3 PG. 55

APPRAISAL MAP
CITY OF ROANOKE, VA.
SHEET NO. 544
OFFICE OF THE CITY ENGINEER

DRAWN BY: L.W.B.	DATE:
FIELD WORK BY:	DATE:
RECORD WORK BY:	DATE:
CHECKED BY:	DATE:
SCALE: 1"=100'	REVISED:


Thomas J. Brady
CITY ENGINEER

VIRGINIA IRON, COKE & COAL CO.
50.50 AC.
5440101

CITY OF ROANOKE
63.054 AC.
5440102

543

949.35
280.15

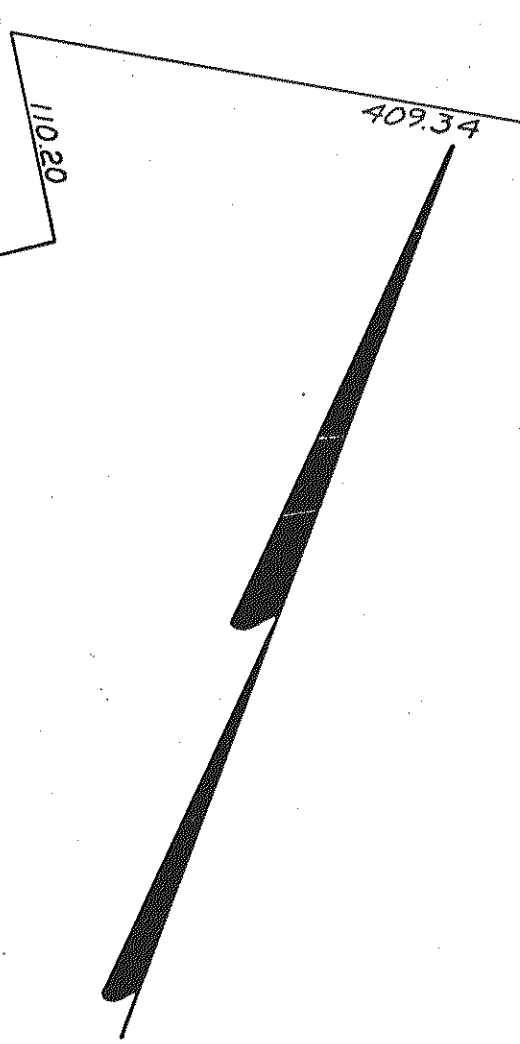

545

452

PARKWAY SPUR
ROAD R/W