


NOTICE:

The location of features and utilities are shown on this map in so far as their existence and location were known at the time of the preparation of this map. Nothing on this map shall be construed as a guarantee that any feature or utility are in the location indicated or that they actually exist.

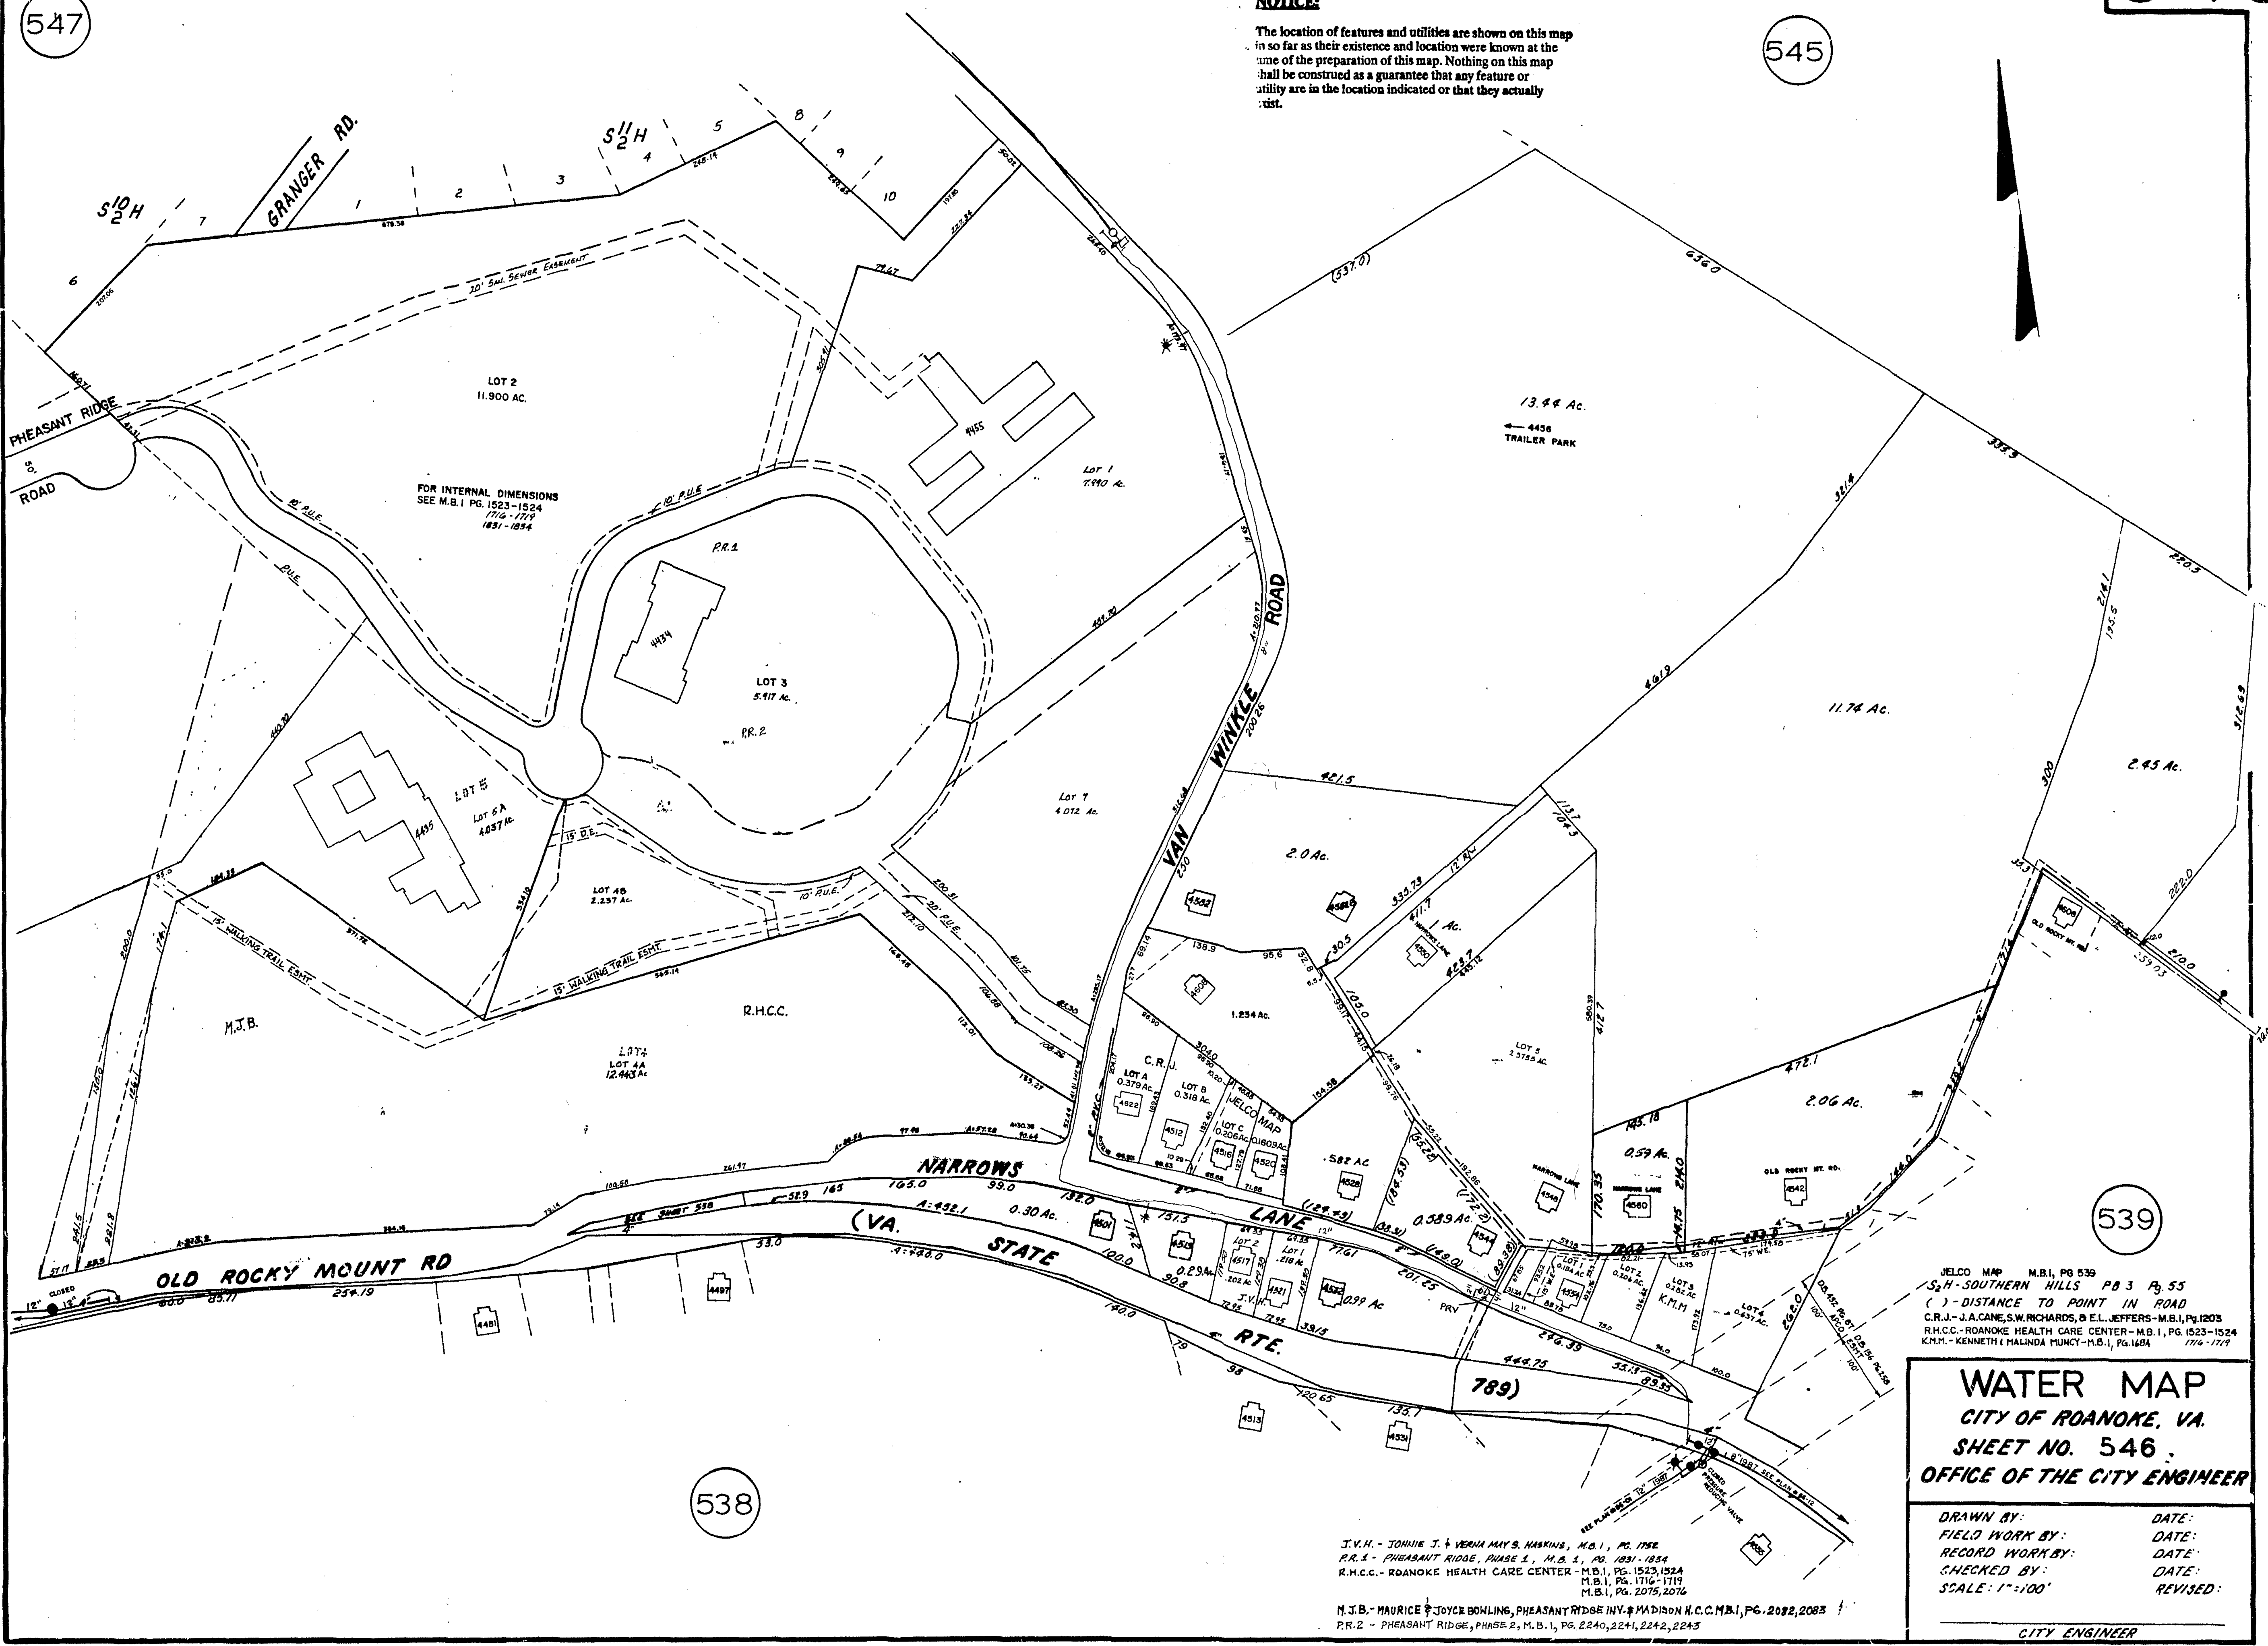

JELCO MAP M.B.I. PG. 539
S.H. SOUTHERN HILLS PG. 3 PG. 55
() - DISTANCE TO POINT IN ROAD
C.R.J. - J.A.CANE, S.W. RICHARDS, B.E.L. JEFFERS - M.B.I. PG. 1203
R.H.C.C. - ROANOKE HEALTH CARE CENTER - M.B.I. PG. 1523-1524
K.M.M. - KENNETH I. MALINDA MUNCY - M.B.I. PG. 1684 1716-1719

WATER MAP
CITY OF ROANOKE, VA.
SHEET NO. 546.
OFFICE OF THE CITY ENGINEER

DRAWN BY:	DATE:
FIELD WORK BY:	DATE:
RECORD WORK BY:	DATE:
CHECKED BY:	DATE:
SCALE: 1"=100'	REVISED:

CITY ENGINEER

J.V.H. - JOHNNIE J. & VERNA ANN S. HARKINS, M.B.I., PG. 1782
P.R.1 - PHEASANT RIDGE, PHASE 1, M.B.I., PG. 1031-1034
R.H.C.C. - ROANOKE HEALTH CARE CENTER - M.B.I. PG. 1523-1524
M.B.I. PG. 1716-1719
M.B.I. PG. 2075, 2076
M.J.B. - MAURICE & JOYCE BOWLING, PHEASANT RIDGE INV. & MADISON H.C.C. M.B.I., PG. 2082, 2083
P.R.2 - PHEASANT RIDGE, PHASE 2, M.B.I., PG. 2240, 2241, 2242, 2243