


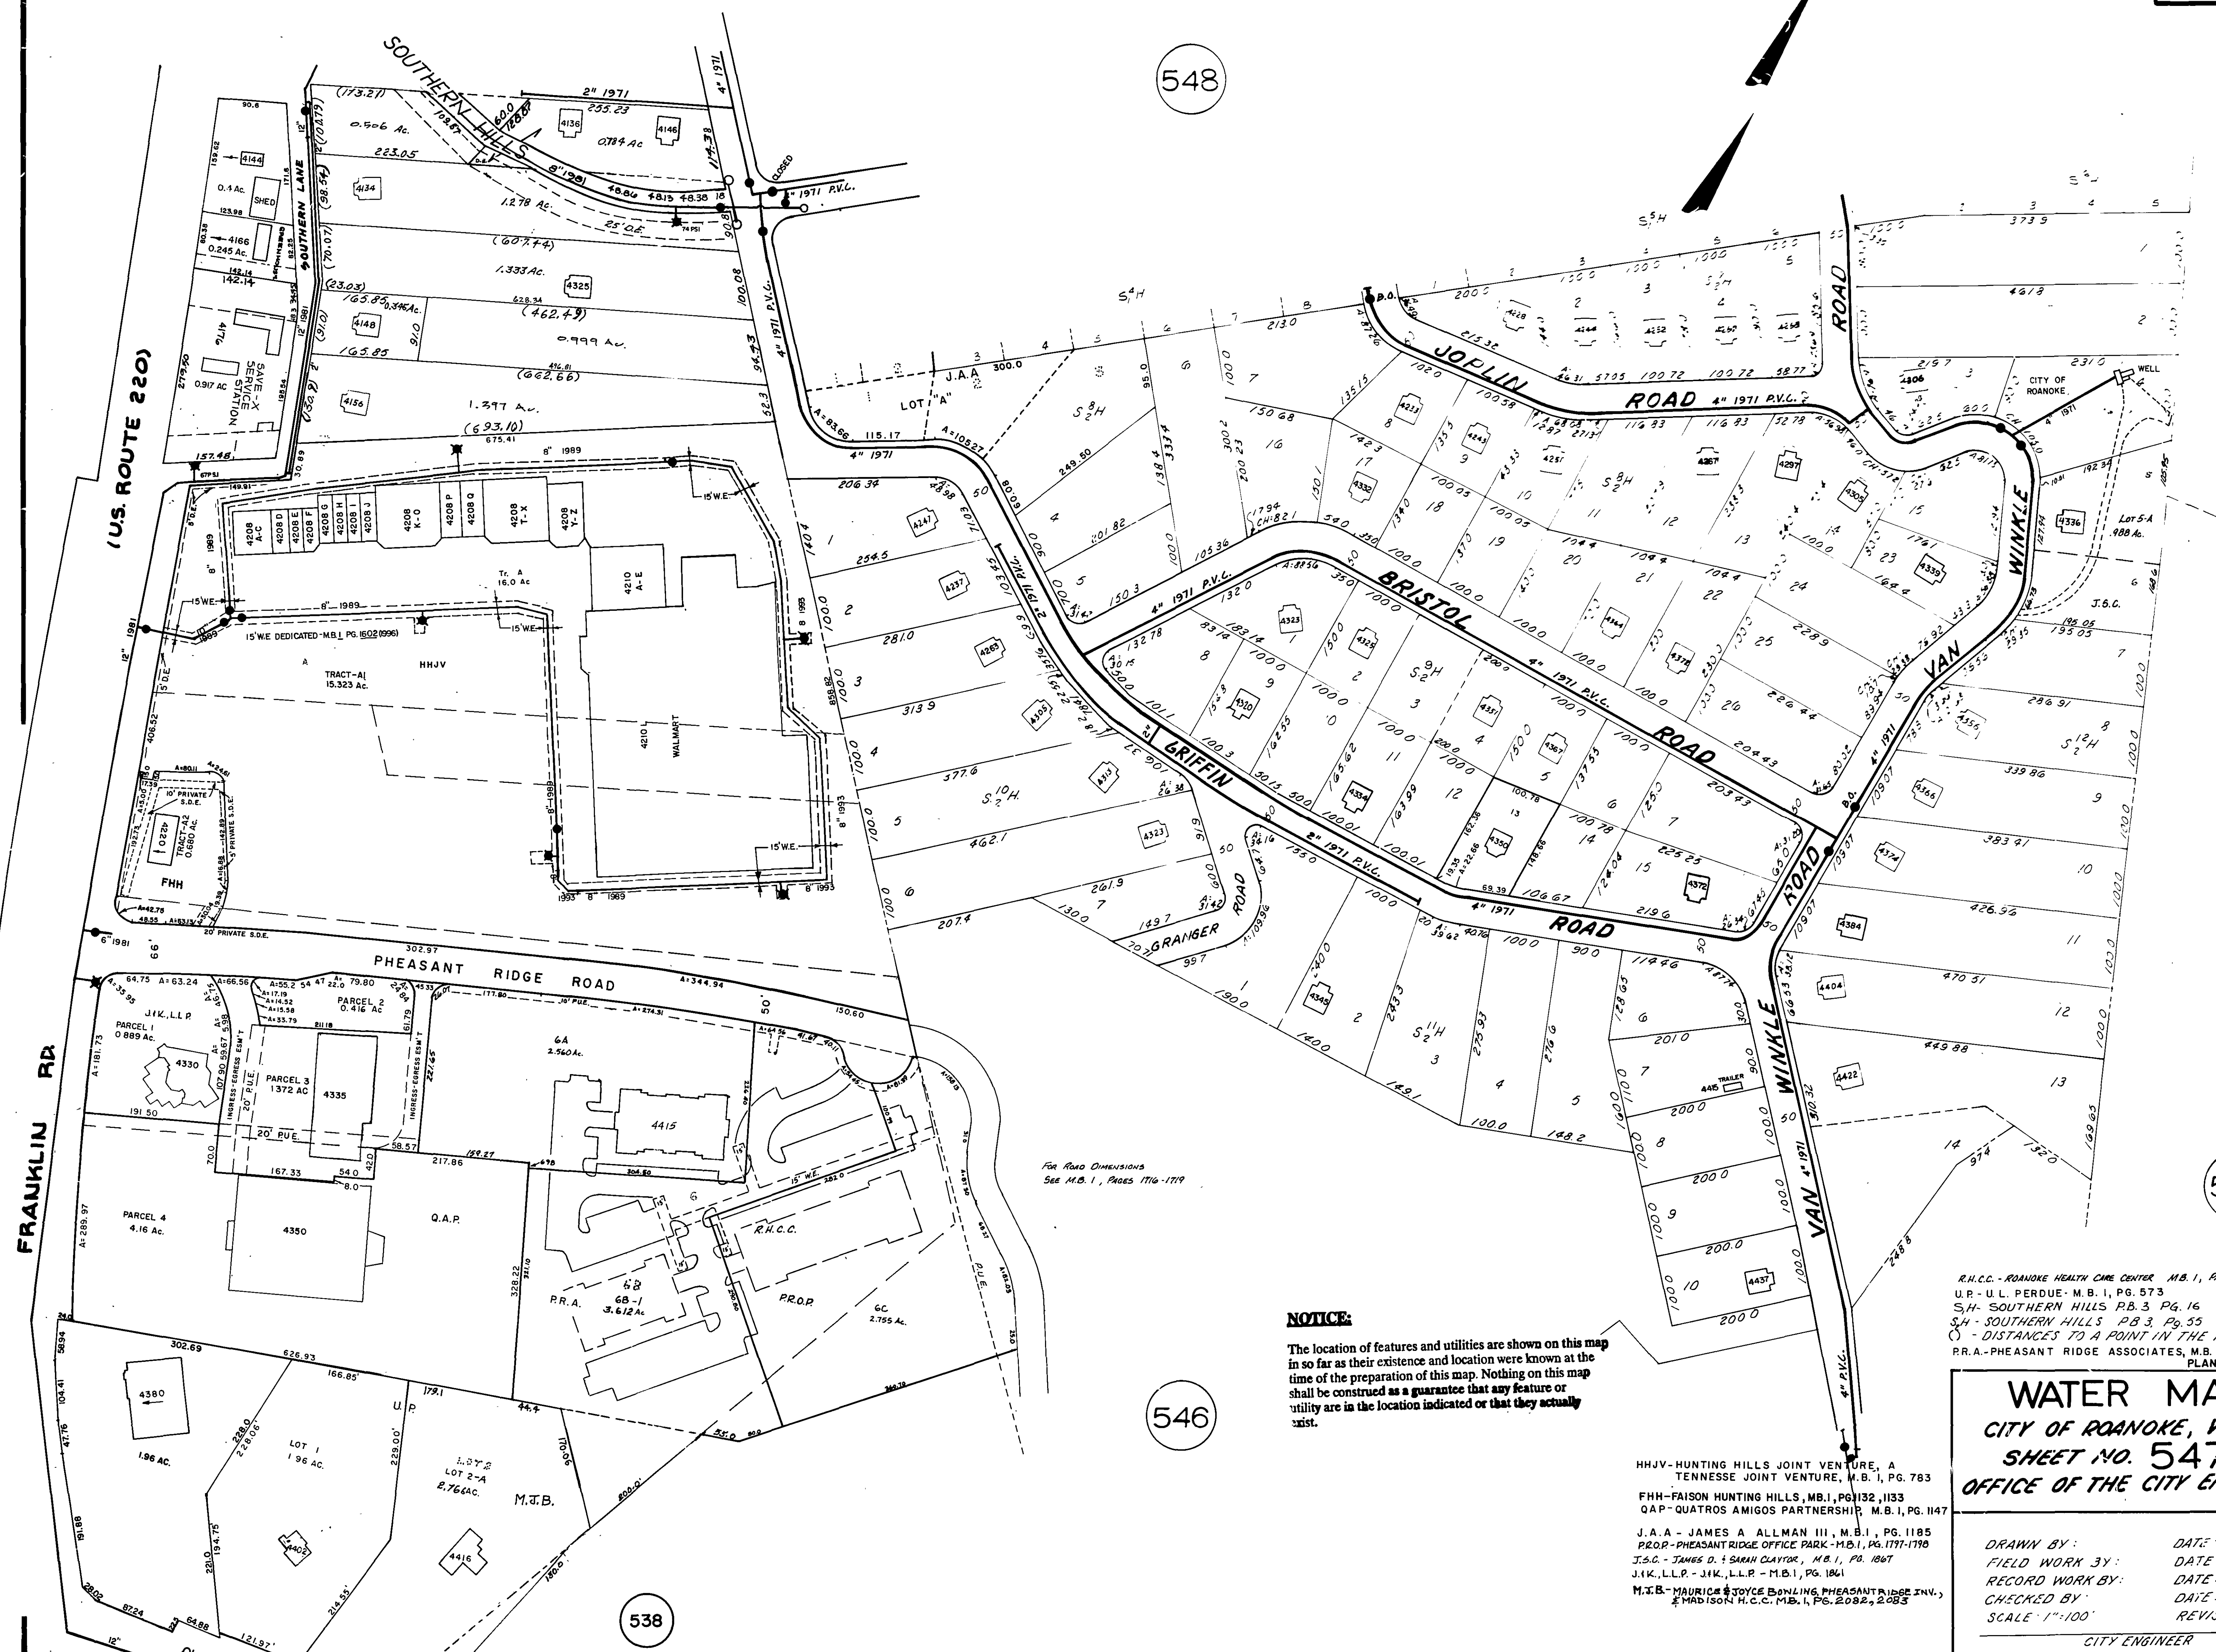

548

544

545

546

538

NOTICE:

The location of features and utilities are shown on this map in so far as their existence and location were known at the time of the preparation of this map. Nothing on this map shall be construed as a guarantee that any feature or utility are in the location indicated or that they actually exist.

R.H.C.C. - ROANOKE HEALTH CARE CENTER M.B. 1, PAGES 1716-1719
U.P. - U.L. PERDUE M.B. 1, PG. 573
S.H. - SOUTHERN HILLS P.B. 3, PG. 16
S.H. - SOUTHERN HILLS P.B. 3, PG. 55
() - DISTANCES TO A POINT IN THE ROAD
P.R.A. - PHEASANT RIDGE ASSOCIATES, M.B. 1, PG. 729, 869
PLAN N° 6149

WATER MAP
CITY OF ROANOKE, VA.
SHEET NO. 547
OFFICE OF THE CITY ENGINEER

HHJV - HUNTING HILLS JOINT VENTURE, A TENNESSEE JOINT VENTURE, M.B. 1, PG. 783
FHH - FAISON HUNTING HILLS, M.B. 1, PG. 1132, 1133
QAP - QUATROS AMIGOS PARTNERSHIP, M.B. 1, PG. 1147
J.A.A. - JAMES A. ALLMAN III, M.B. 1, PG. 1185
PRO.P - PHEASANT RIDGE OFFICE PARK - M.B. 1, PG. 1797-1798
J.S.C. - JAMES D. & SARAH CLAYTON, M.B. 1, PG. 1807
J.K.L.L.P. - J.K.L.L.P. - M.B. 1, PG. 1861
M.T.B. - MAURICE & JOYCE BOWLING, PHEASANT RIDGE INV., & MADISON H.C.C. M.B. 1, PG. 2082, 2083

DRAWN BY: _____ DATE: _____
FIELD WORK BY: _____ DATE: _____
RECORD WORK BY: _____ DATE: _____
CHECKED BY: _____ DATE: _____
SCALE: 1"=100' _____
CITY ENGINEER