


139

550

110

117

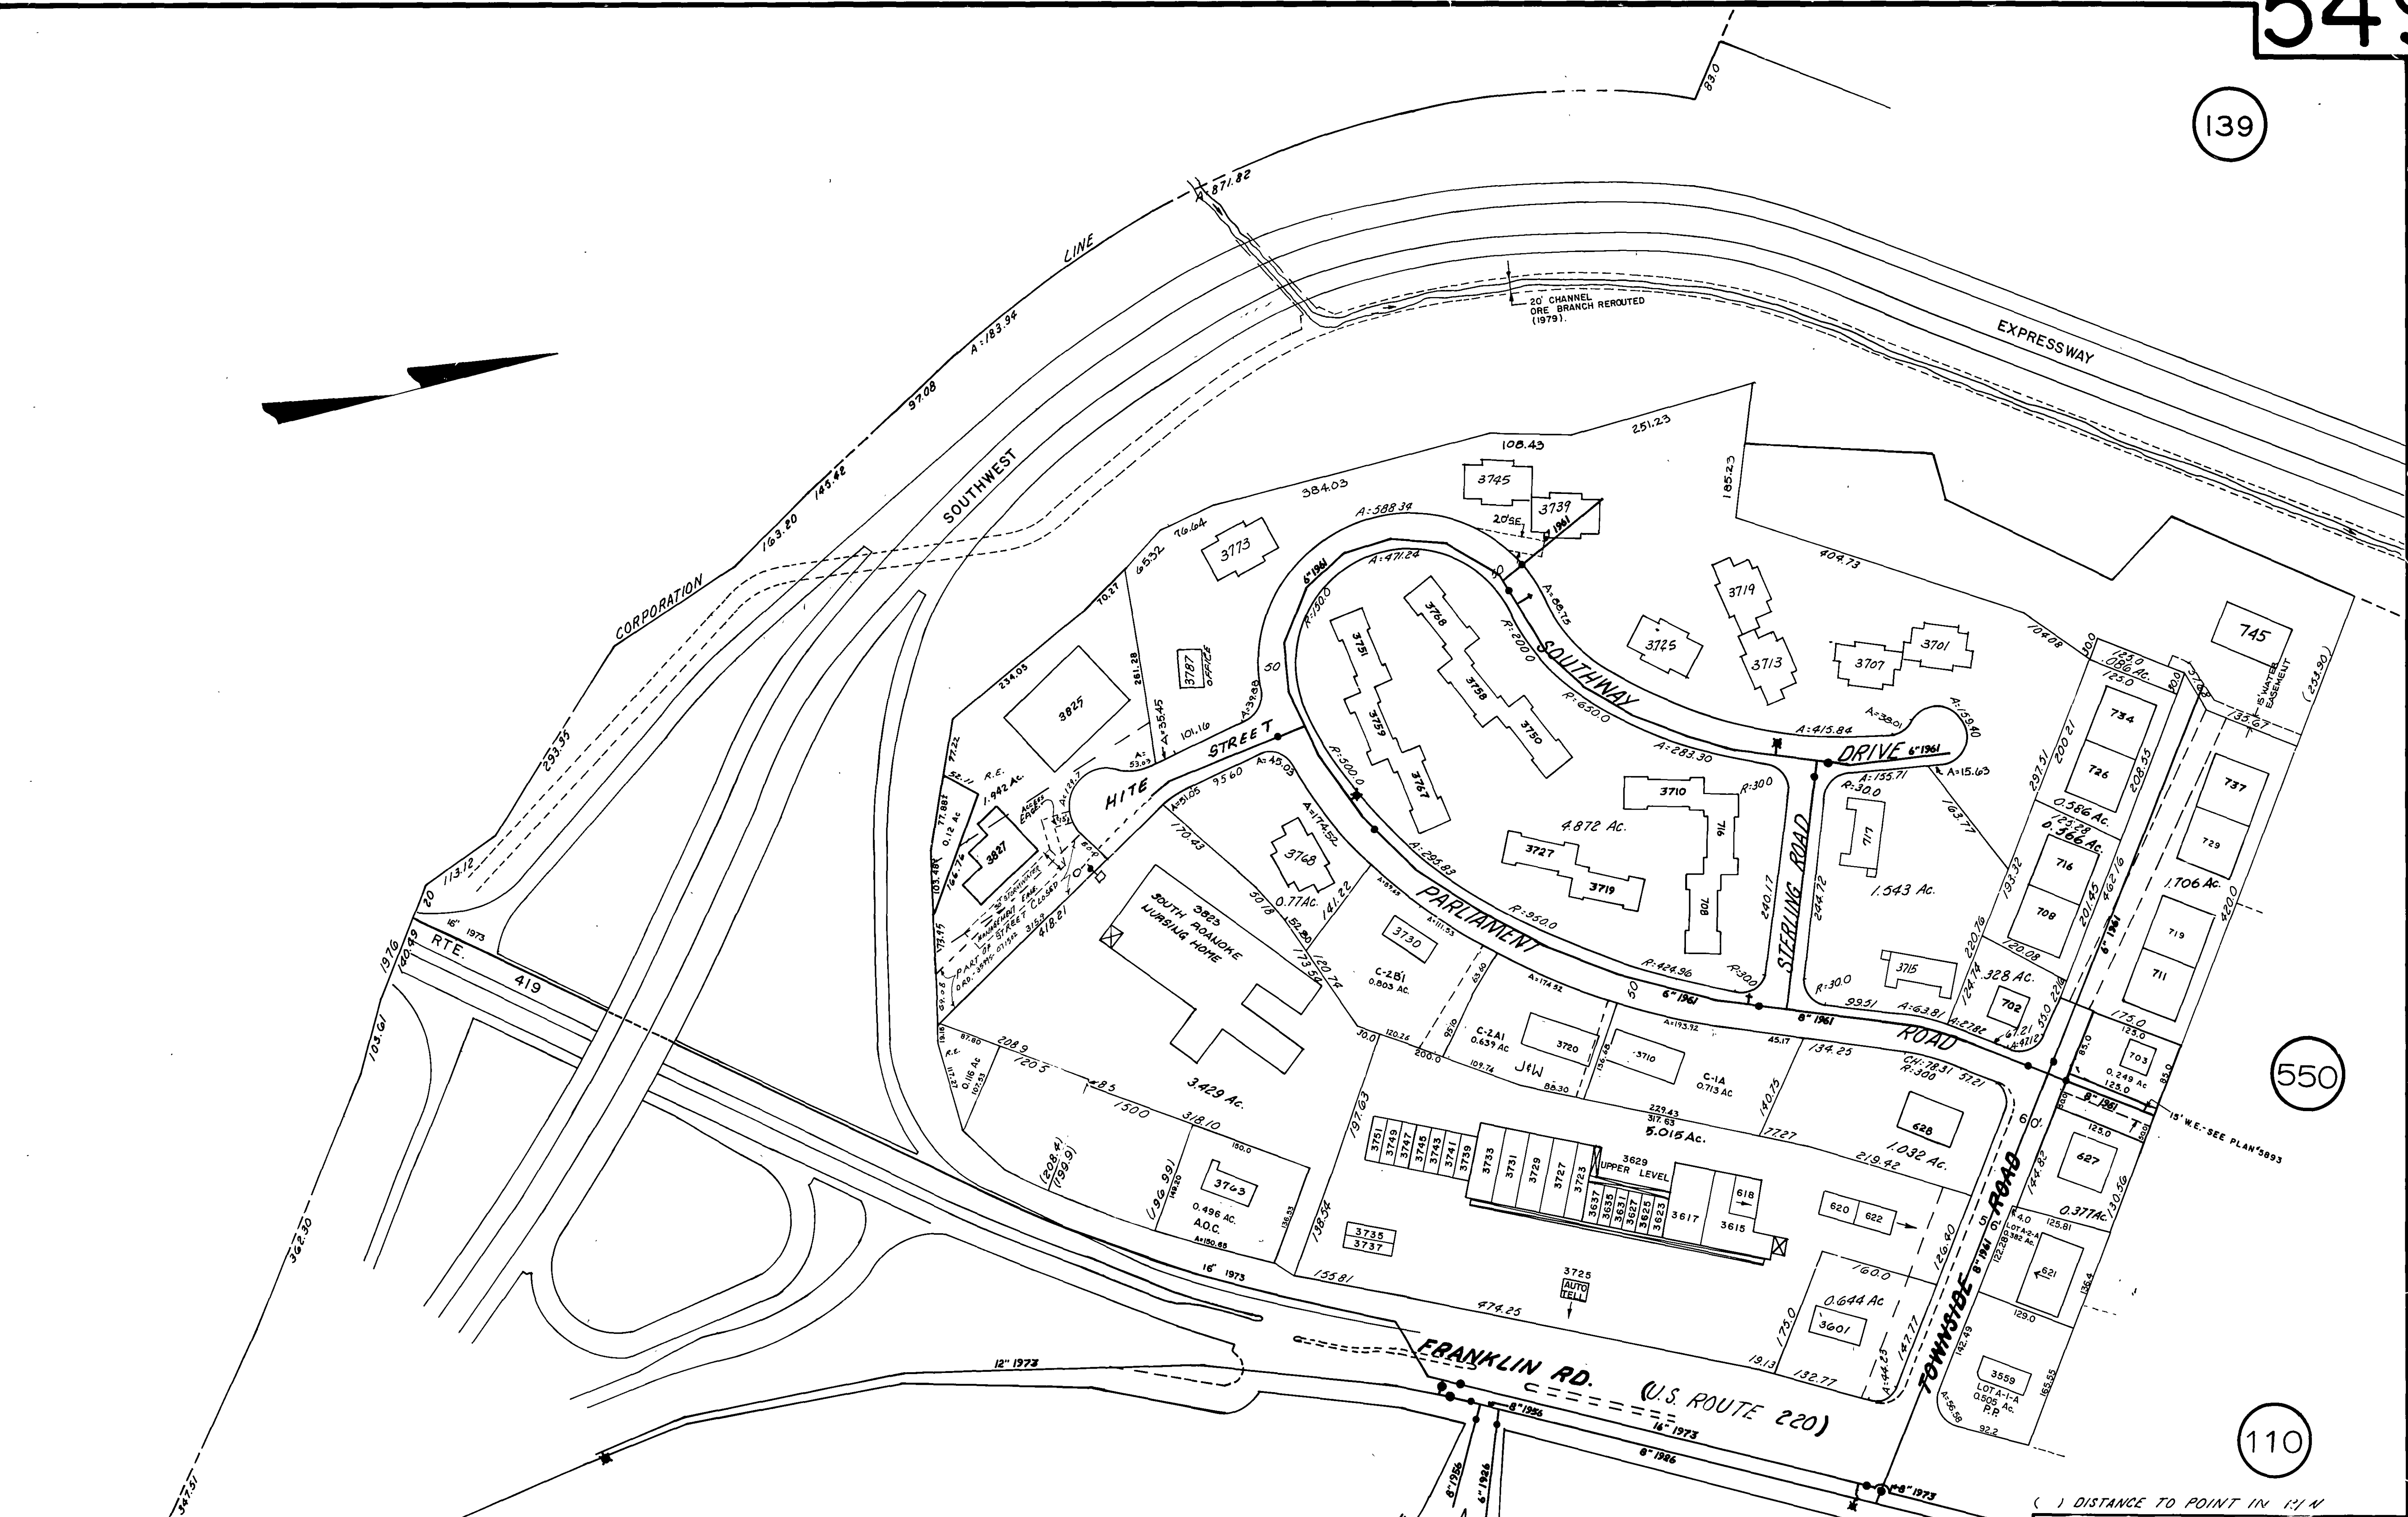

WATER MAP
CITY OF ROANOKE, VA.
SHEET NO 549
OFFICE OF THE CITY ENGINEER

DRAWN BY: L.H. LOGAN	DATE:
FIELD WORK BY:	DATE:
RECORD WORK BY:	DATE:
CHECKED BY:	DATE:
SCALE: 1"=100'	REVISED:

Thomas A. Brady
 CITY ENGINEER

NOTICE:
 The location of features and utilities are shown on this map in so far as their existence and location were known at the time of the preparation of this map. Nothing on this map shall be construed as a guarantee that any feature or utility are in the location indicated or that they actually exist.

R.E. - Robert Evans, LLC - M.B.I. Pg. 2367, 2368, 2369
 P.P. - Phoenix Properties, MBI, Pg. 1121
 A.O.C. - American Oil Co., M.B.I., Pg. 1317
 J.W. - J.W. Associates - M.B.I., Pg. 1683