


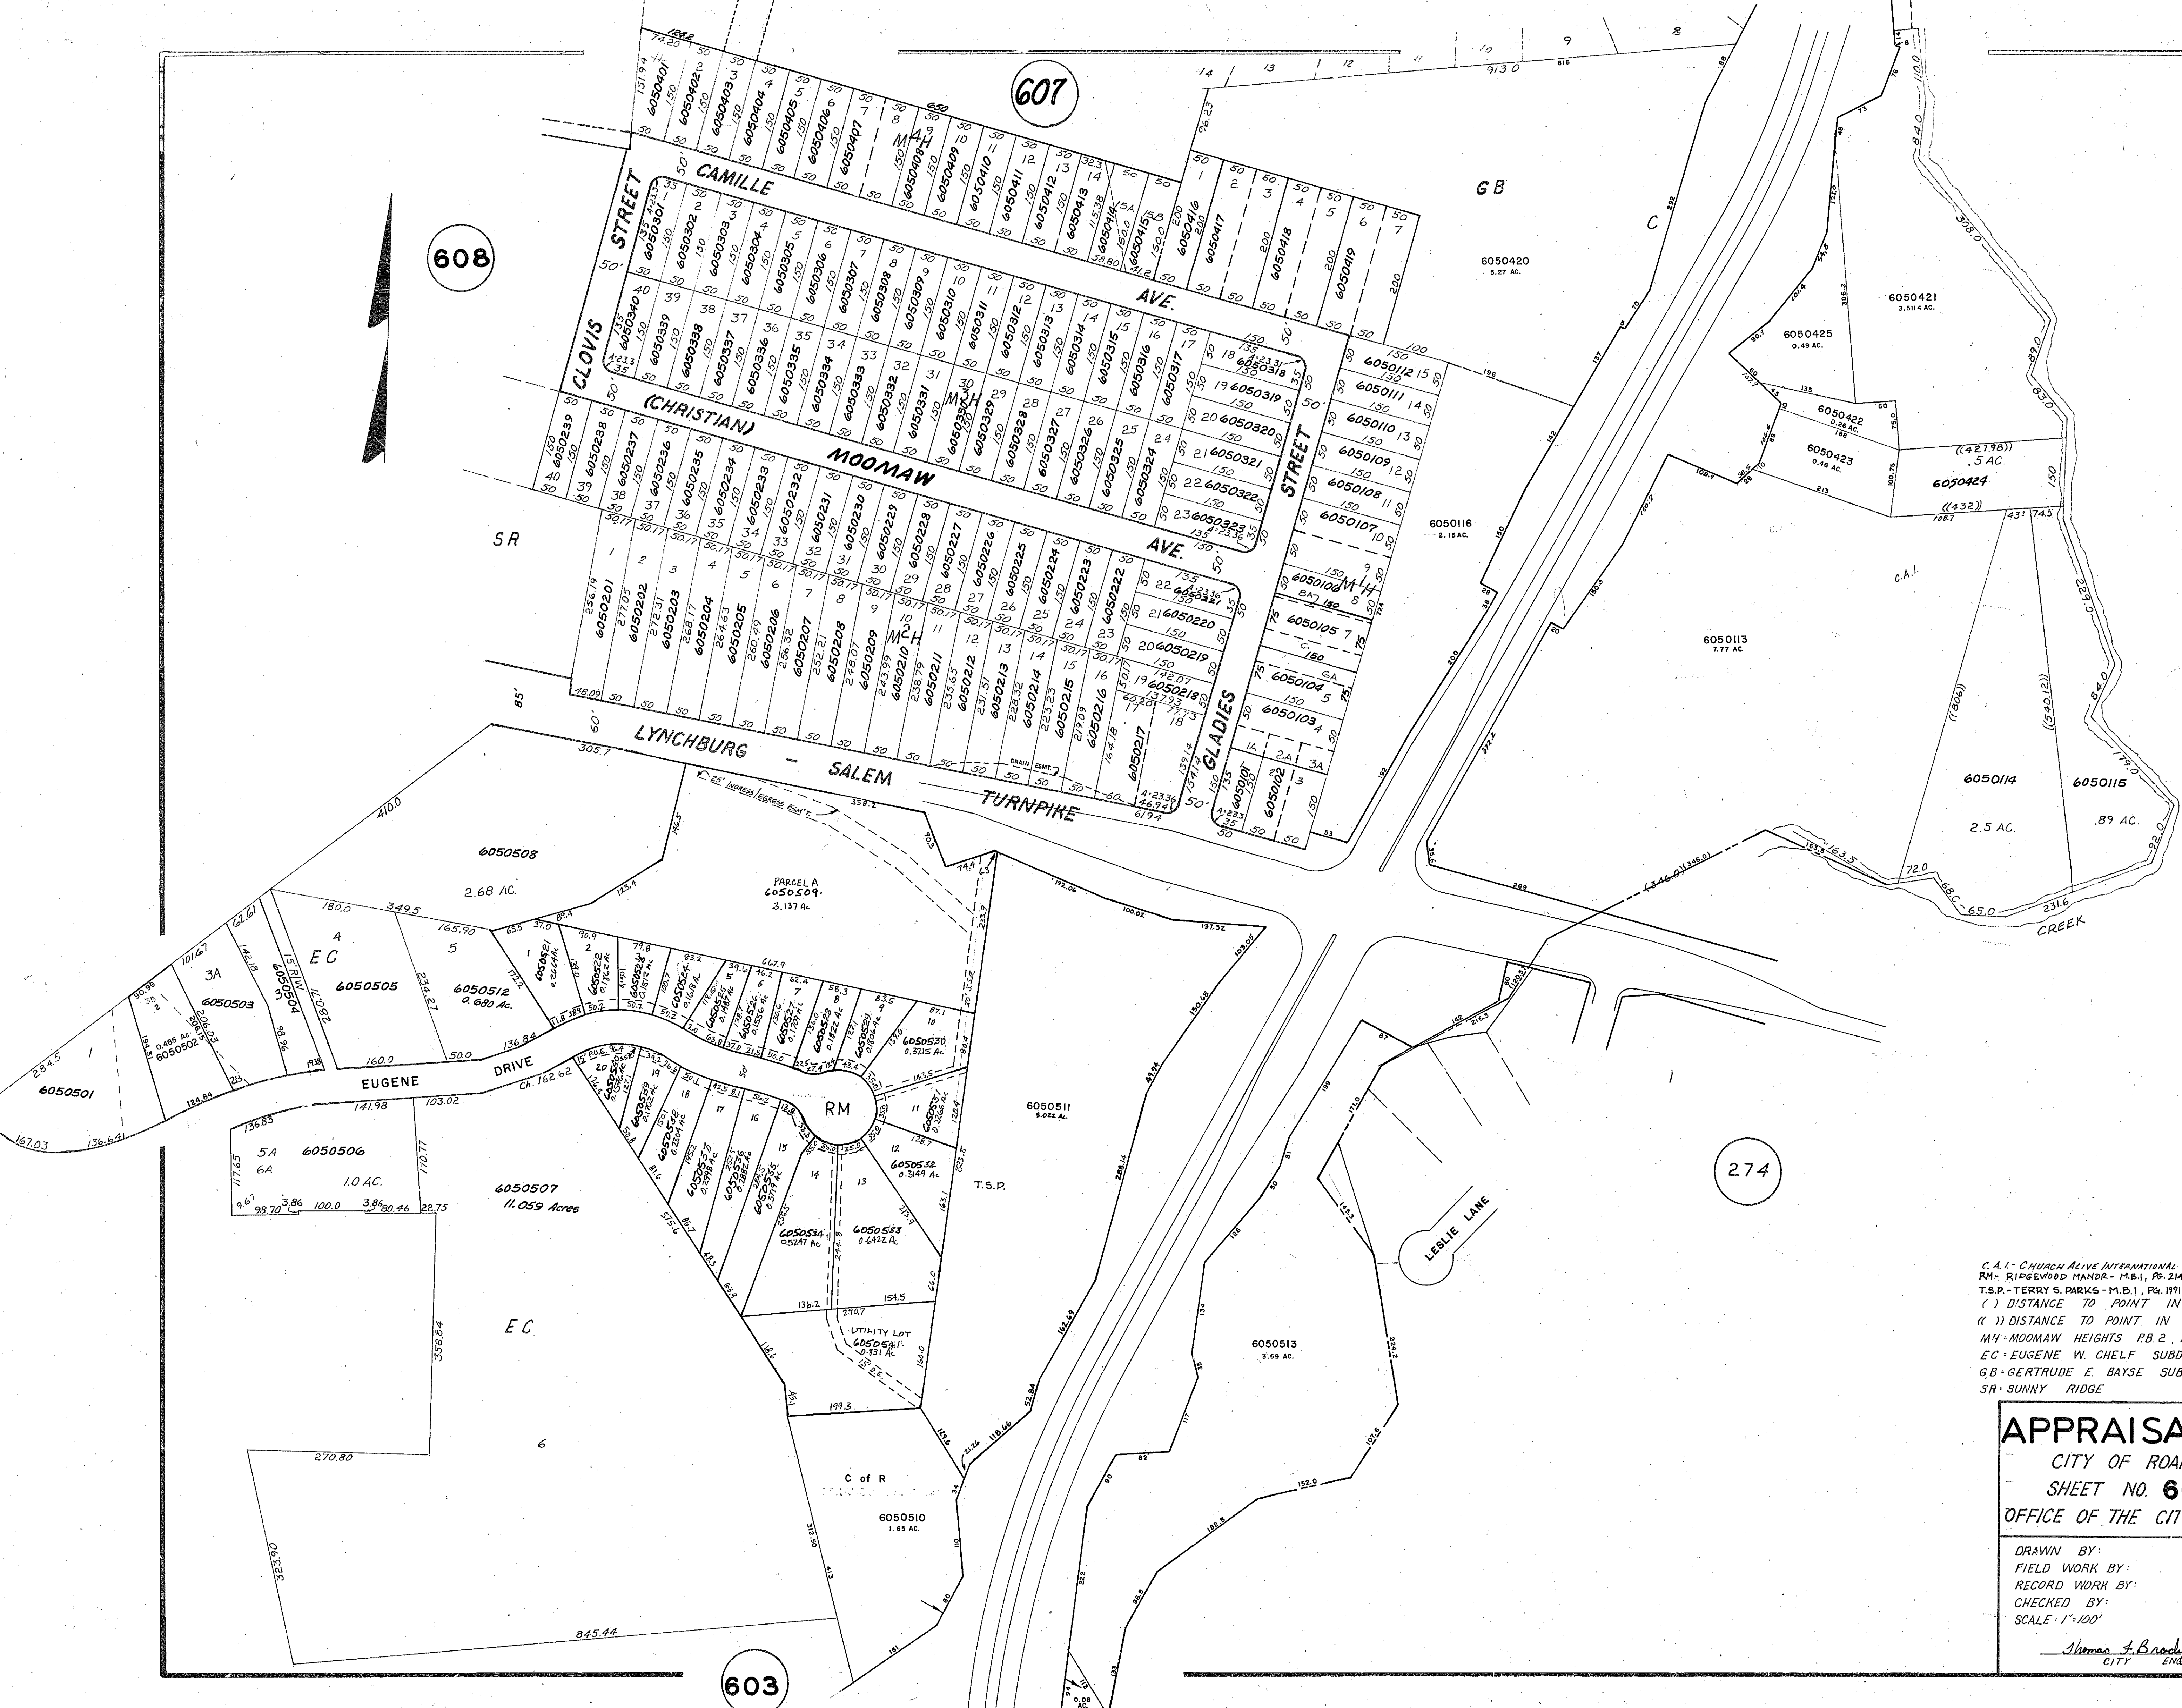

C.A.I. - CHURCH ALIVE INTERNATIONAL - M.B.1, Pg. 255B
RM - RIDGEWOOD MANDR - M.B.1, Pg. 2142-2143
T.S.P. - TERRY S. PARKS - M.B.1, Pg. 1191
() DISTANCE TO POINT IN ROAD
() DISTANCE TO POINT IN ADJACENT MAP
MH - MOOMAW HEIGHTS PB. 2, Pg. 216
EC - EUGENE W. CHELF SUBDIVISION
GB - GERTRUDE E. BAYSE SUBDIVISION
SR - SUNNY RIDGE

APPRAISAL MAP
CITY OF ROANOKE, VA.
SHEET NO. **605**
OFFICE OF THE CITY ENGINEER

DRAWN BY:	DATE:
FIELD WORK BY:	DATE:
RECORD WORK BY:	DATE:
CHECKED BY:	DATE:
SCALE: 1"=100'	REVISED:

Thomas A. Brock
CITY ENGINEER