


608

NOTICE:

The location of features and utilities are shown on this map in so far as their existence and location were known at the time of the preparation of this map. Nothing on this map shall be construed as a guarantee that any feature or utility are in the location indicated or that they actually exist.

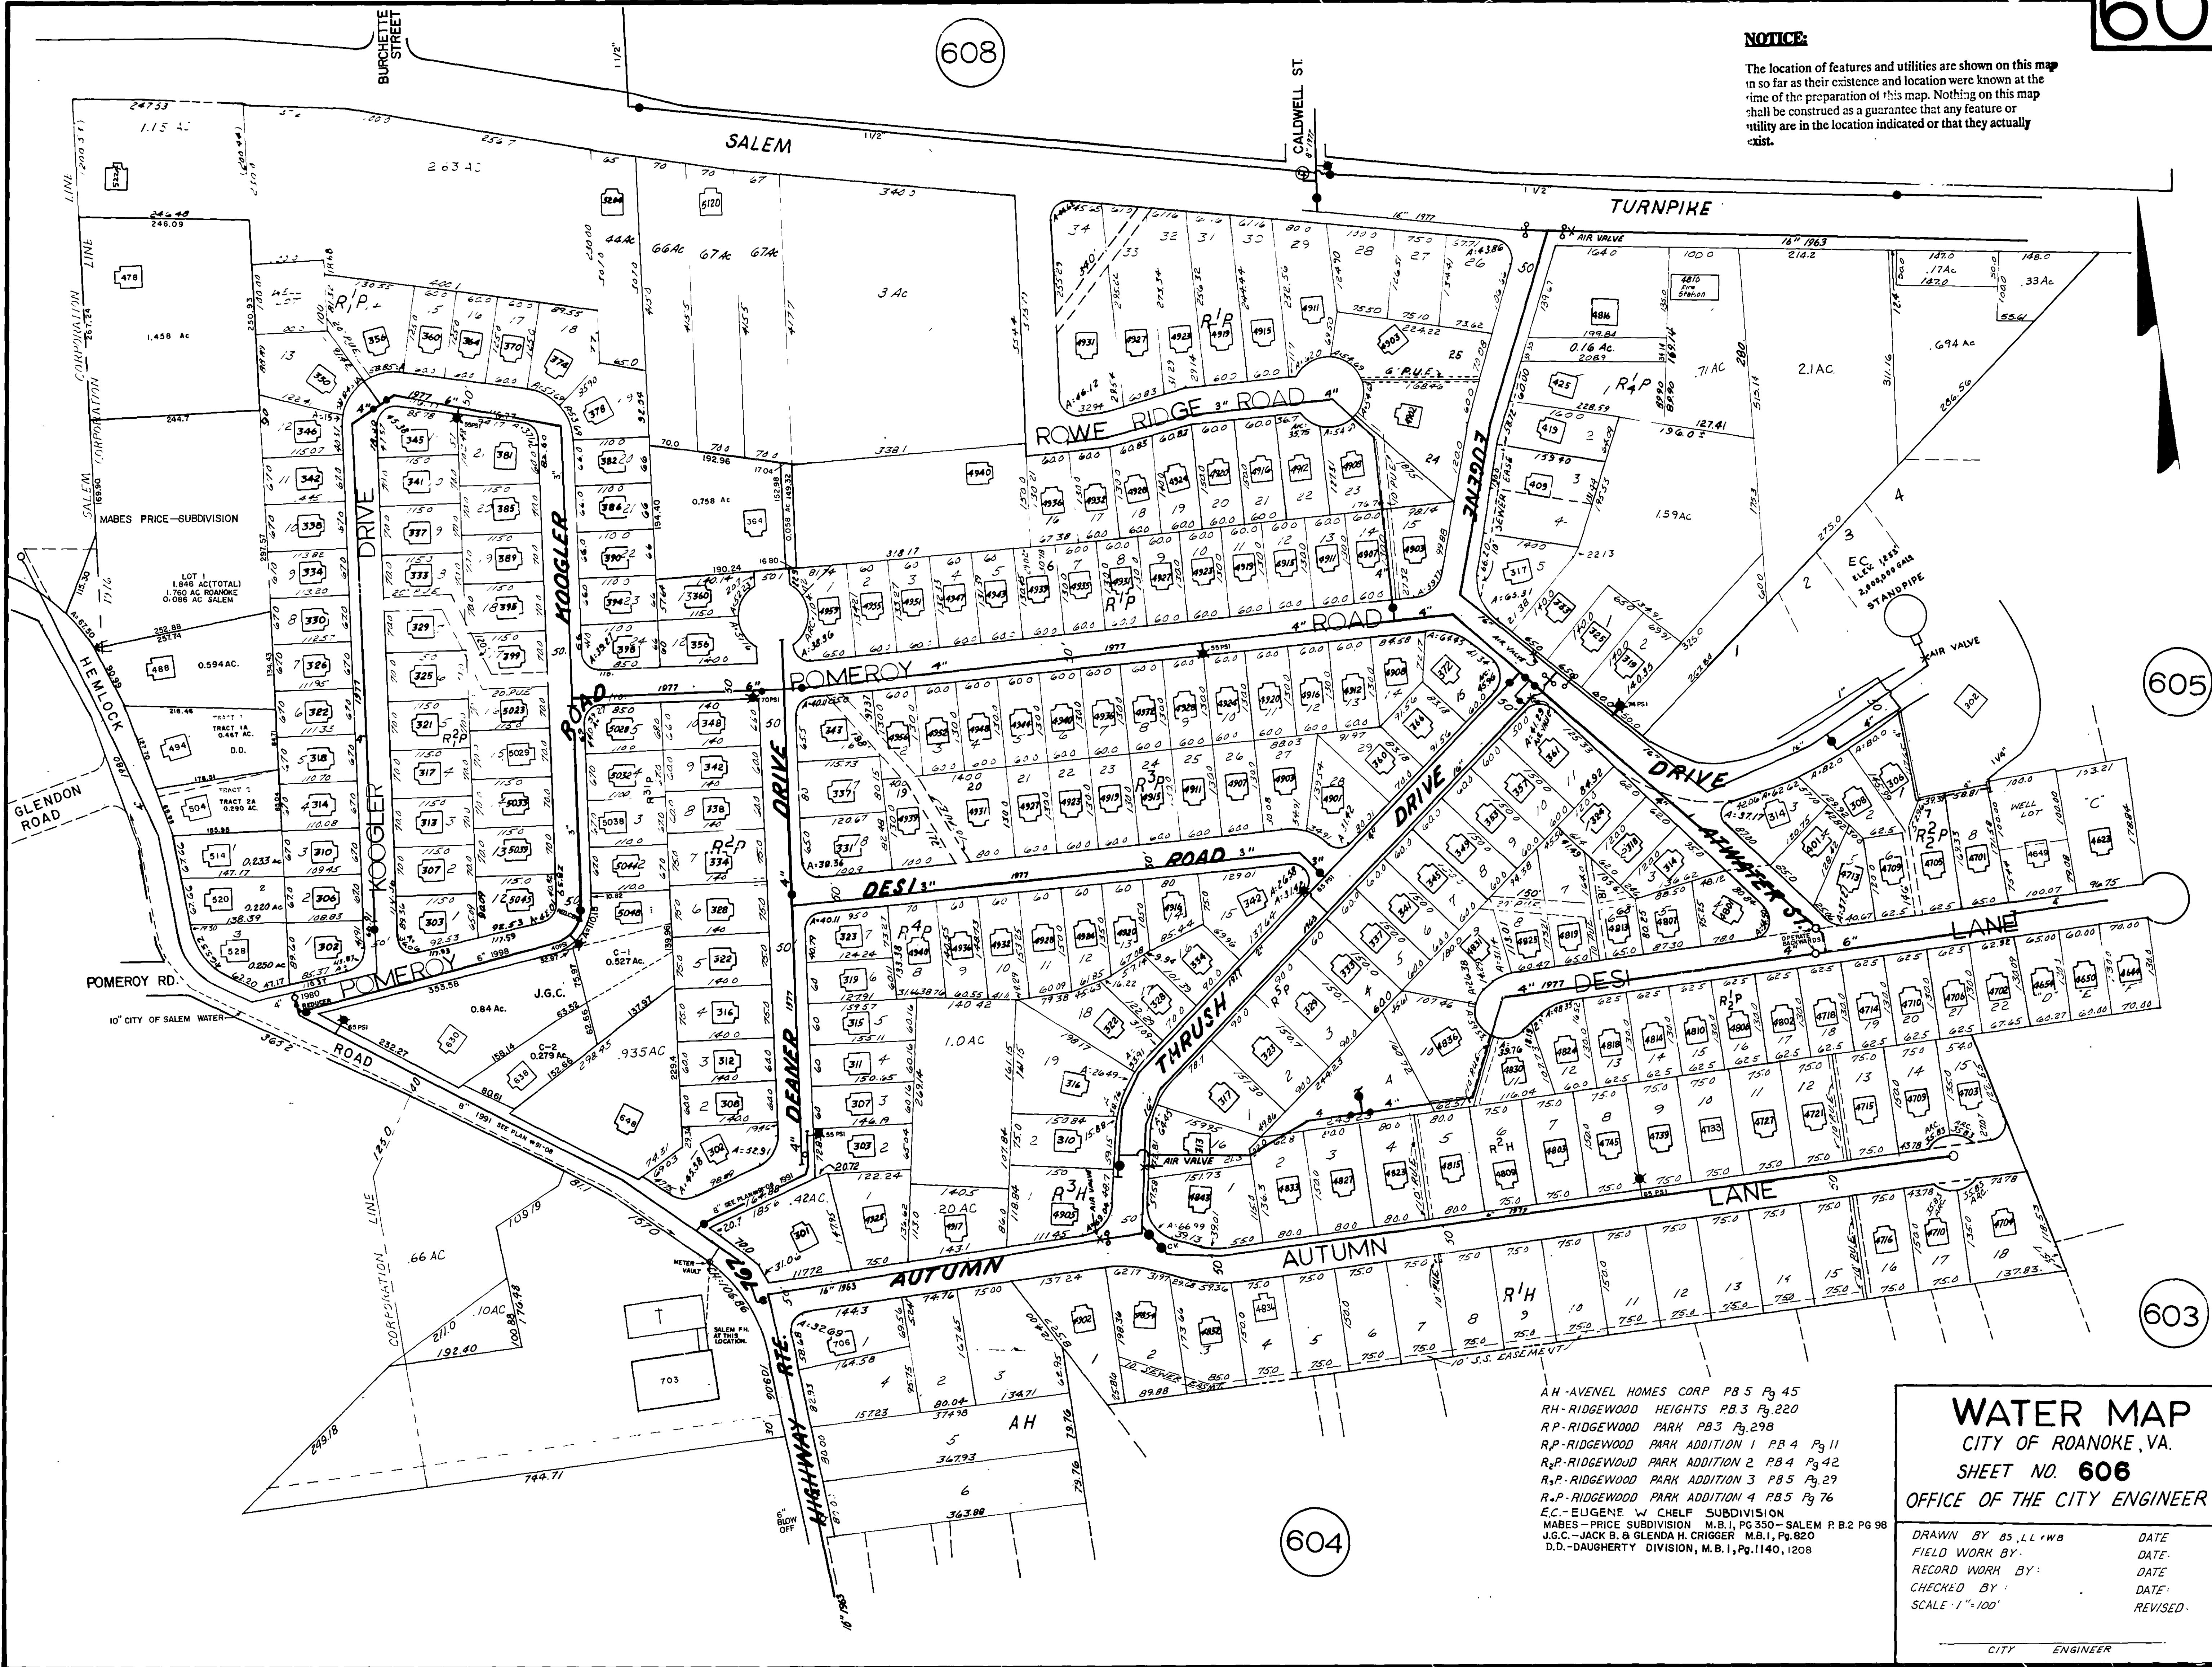

605

603

604

WATER MAP CITY OF ROANOKE, VA. SHEET NO. 606 OFFICE OF THE CITY ENGINEER

AH-AVENEL HOMES CORP PB 5 Pg 45
RH-RIDGEWOOD HEIGHTS PB 3 Pg 220
RP-RIDGEWOOD PARK PB 3 Pg 298
R2P-RIDGEWOOD PARK ADDITION 1 PB 4 Pg 11
R3P-RIDGEWOOD PARK ADDITION 2 PB 4 Pg 42
R4P-RIDGEWOOD PARK ADDITION 3 PB 5 Pg 29
R5P-RIDGEWOOD PARK ADDITION 4 PB 5 Pg 76
EC-EUGENE W CHELF SUBDIVISION
MABES-PRICE SUBDIVISION M.B.1, PG 350-SALEM P.B.2 PG 98
J.G.C.-JACK B. & GLENDA H. CRIGGER M.B.1, PG 820
D.D.-DAUGHERTY DIVISION, M.B.1, PG.1140, 1208

DRAWN BY: BS, LL, WB
FIELD WORK BY:
RECORD WORK BY:
CHECKED BY:
SCALE: 1"=100'

DATE:
DATE:
DATE:
REVISED:

CITY ENGINEER