


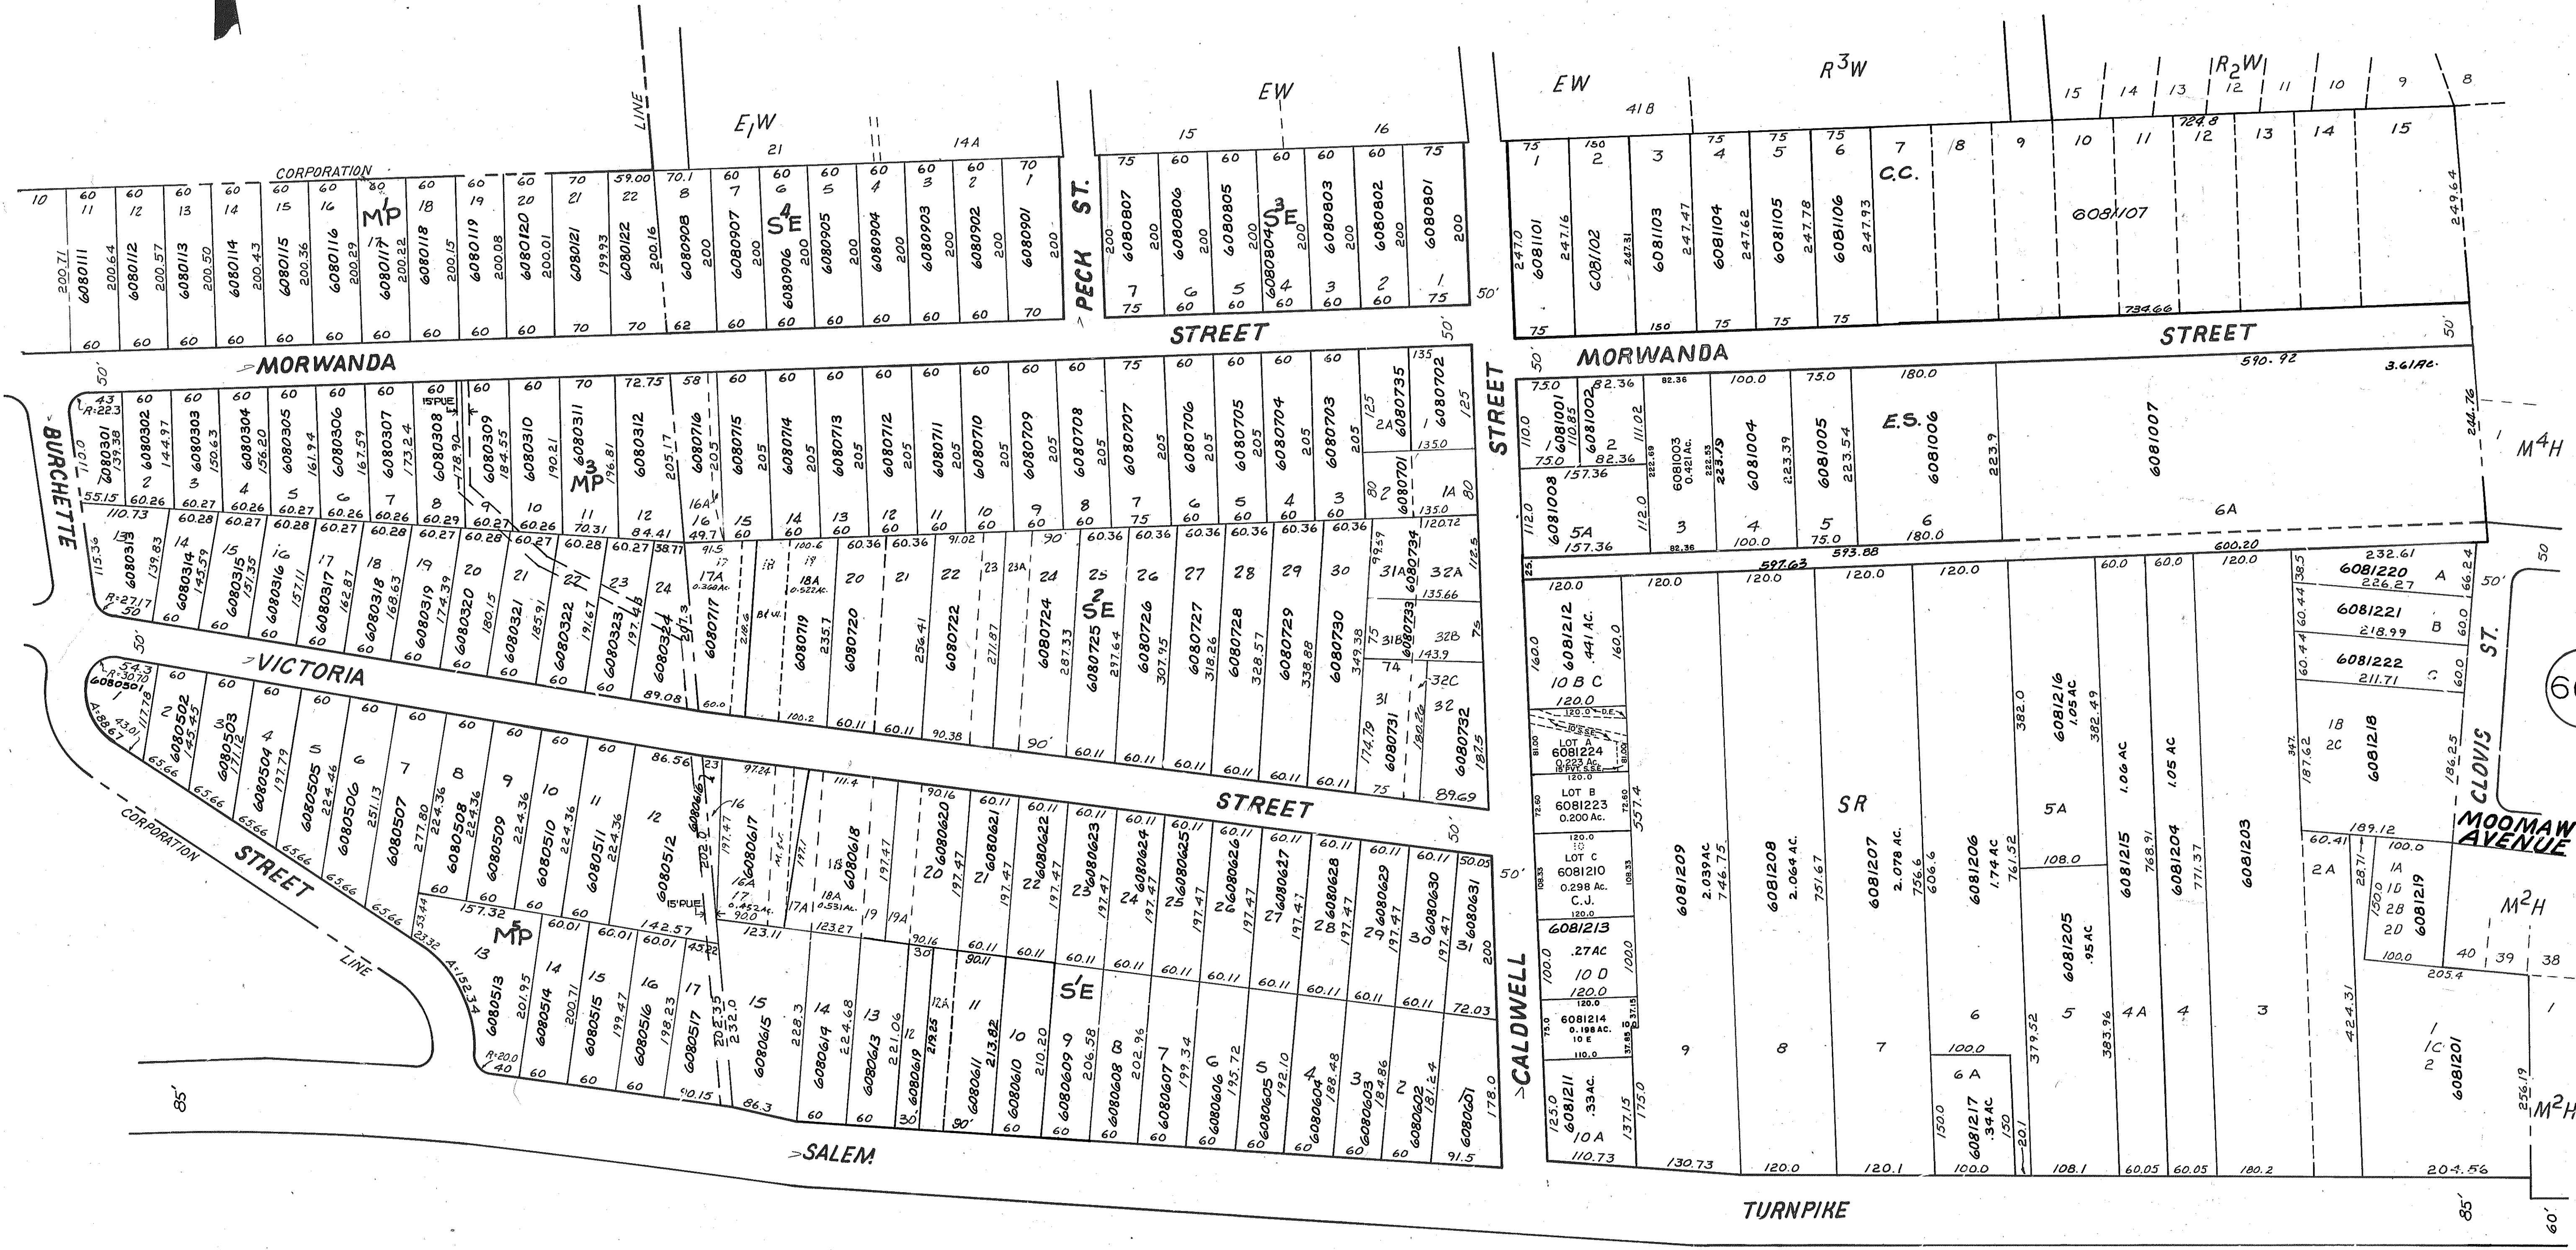

C.J.-LAURA J. CONLEY & ROXIE H. JOHNSON-M.B.1, Pg.1225
MP-MORWANDA PARK PB.3 Pg.272
SE-SOUTH EDGEWOOD PB.2 Pg.128
ES-ED SPEED SUBDIVISION
CC-CR CLARK SUBDIVISION
SR-SUNNY RIDGE
MH-MOOMAW HEIGHTS PB.2 Pg.216
RW-ROLLING WOODS PB.3 Pg.54
R2W-ROLLING WOODS SEC. 2 PB.9 Pg.13
EW-EDGEWOOD PB.1 Pg.122
E2W-EDGEWOOD ADDITION PB.1 Pg.243
M2H-DANNA L. TURNER MATHIAS & RONALD W. & DANNA C. JOHNSON-M.B.1
B2W-RALPH BETTY BUTTS AND CAROL E. WHITMAN-M.B.1, Pg.2544 Pg.2545

APPRAISAL MAP
CITY OF ROANOKE, VA.
SHEET NO. 608
OFFICE OF THE CITY ENGINEER

DRAWN BY:	DATE:
FIELD WORK BY:	DATE:
RECORD WORK BY:	DATE:
CHECKED BY:	DATE:
SCALE: 1"=100'	REVISED:

Thomas J. Brady
CITY ENGINEER