


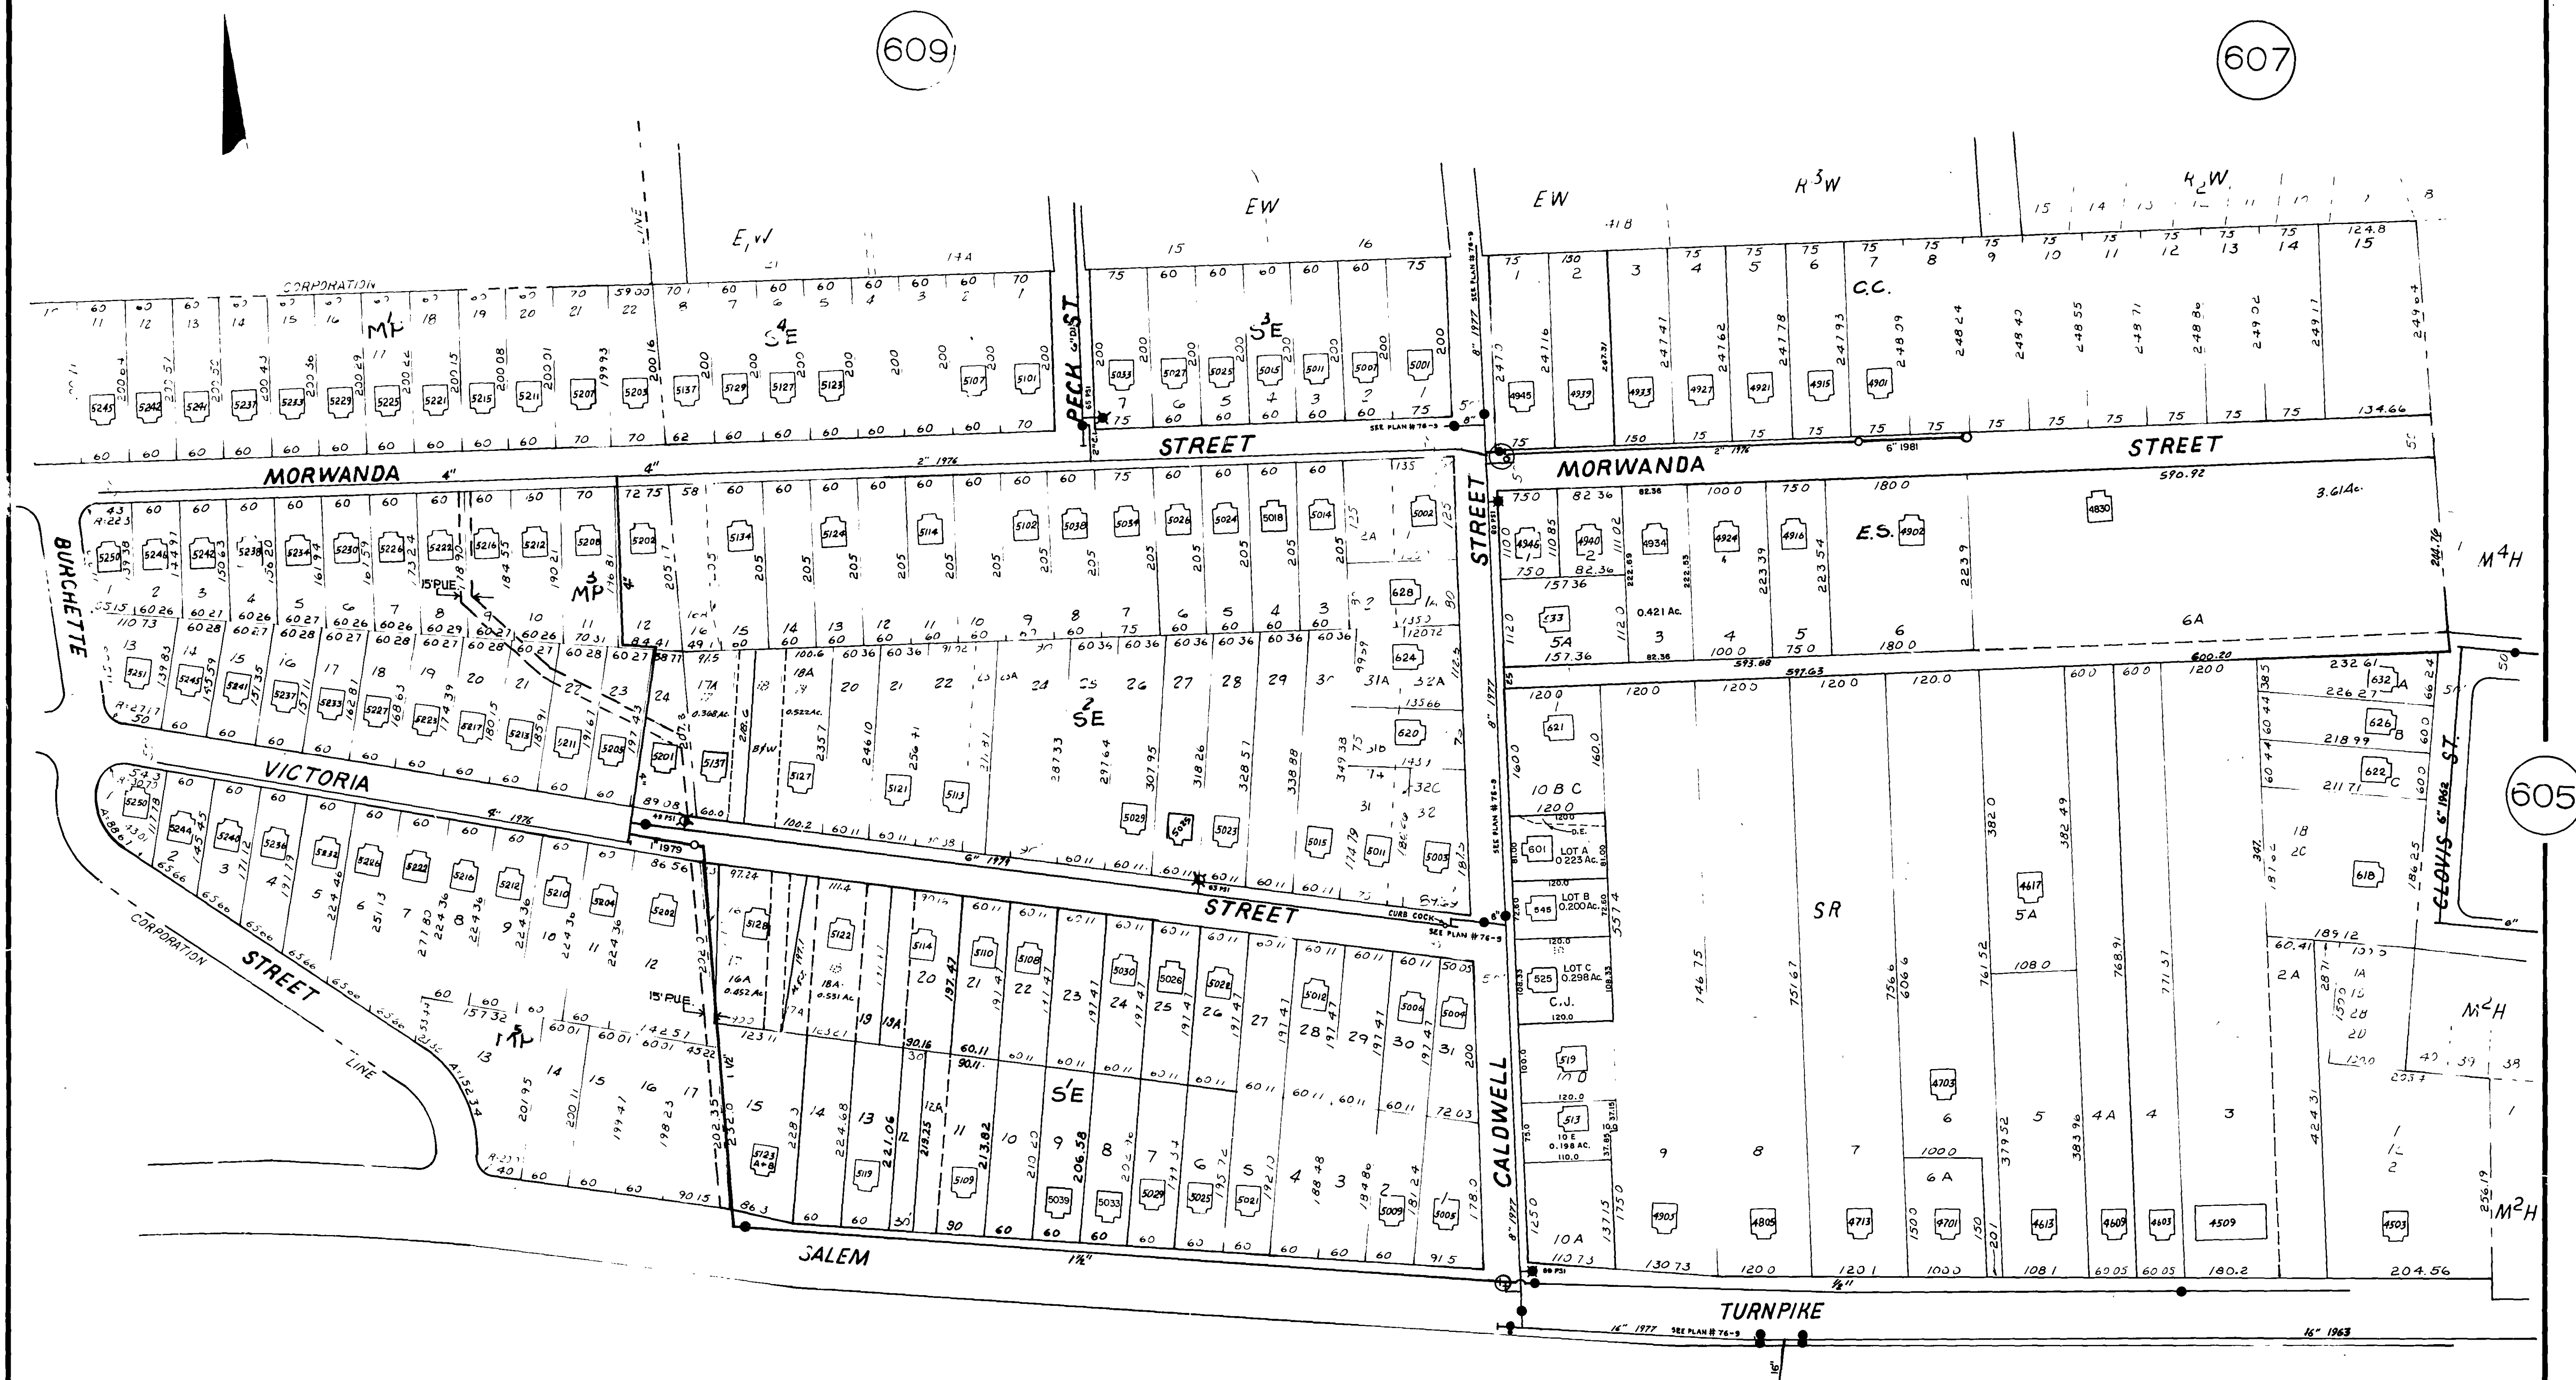

NOTICE:

The location of features and utilities are shown on this map in so far as their existence and location were known at the time of the preparation of this map. Nothing on this map shall be construed as a guarantee that any feature or utility are in the location indicated or that they actually exist.

C.J.-LAURA J. CONLEY & ROXIE H. JOHNSON-M.B.1, Pg. 1225
 MP-MORWANDA PARK PB 3 Pg. 272
 SE-SOUTH EDGEWOOD PB 2 Pg. 128
 ES-ED SPEED SUBDIVISION
 C.J.-CLARK SUBDIVISION
 SR-SUNNY HILL
 MH-MIDMAW HEIGHTS PB 2 Pg. 110
 RW-ROLLING WOODS PB 8 Pg. 54
 RW-ROLLING WOODS SE - PB 9 Pg. 13
 EW-EDGEWOOD PB 1 Pg. 124
 EW-EDGEWOOD ADDITION Pg. 1 Pg. 243
 M.F.J.-DANIEL L. TURNER MARY ROSS W. F. DUNN C. JENNINGS-M.B.1, Pg. 2525
 BFW-RICHIE BETTY BUTTS AND CRAIG E. WHIPPLE-M.B.1, Pg. 2544

WATER MAP

CITY OF ROANOKE, VA.

SHEET NO. 608

OFFICE OF THE CITY ENGINEER

DRAWN BY:	DATE:
FIELD WORK BY:	DATE:
RECORD WORK BY:	DATE:
CHECKED BY:	DATE:
SCALE: 1"=100'	REVISED:

Thomas J. Brady
CITY ENGINEER