


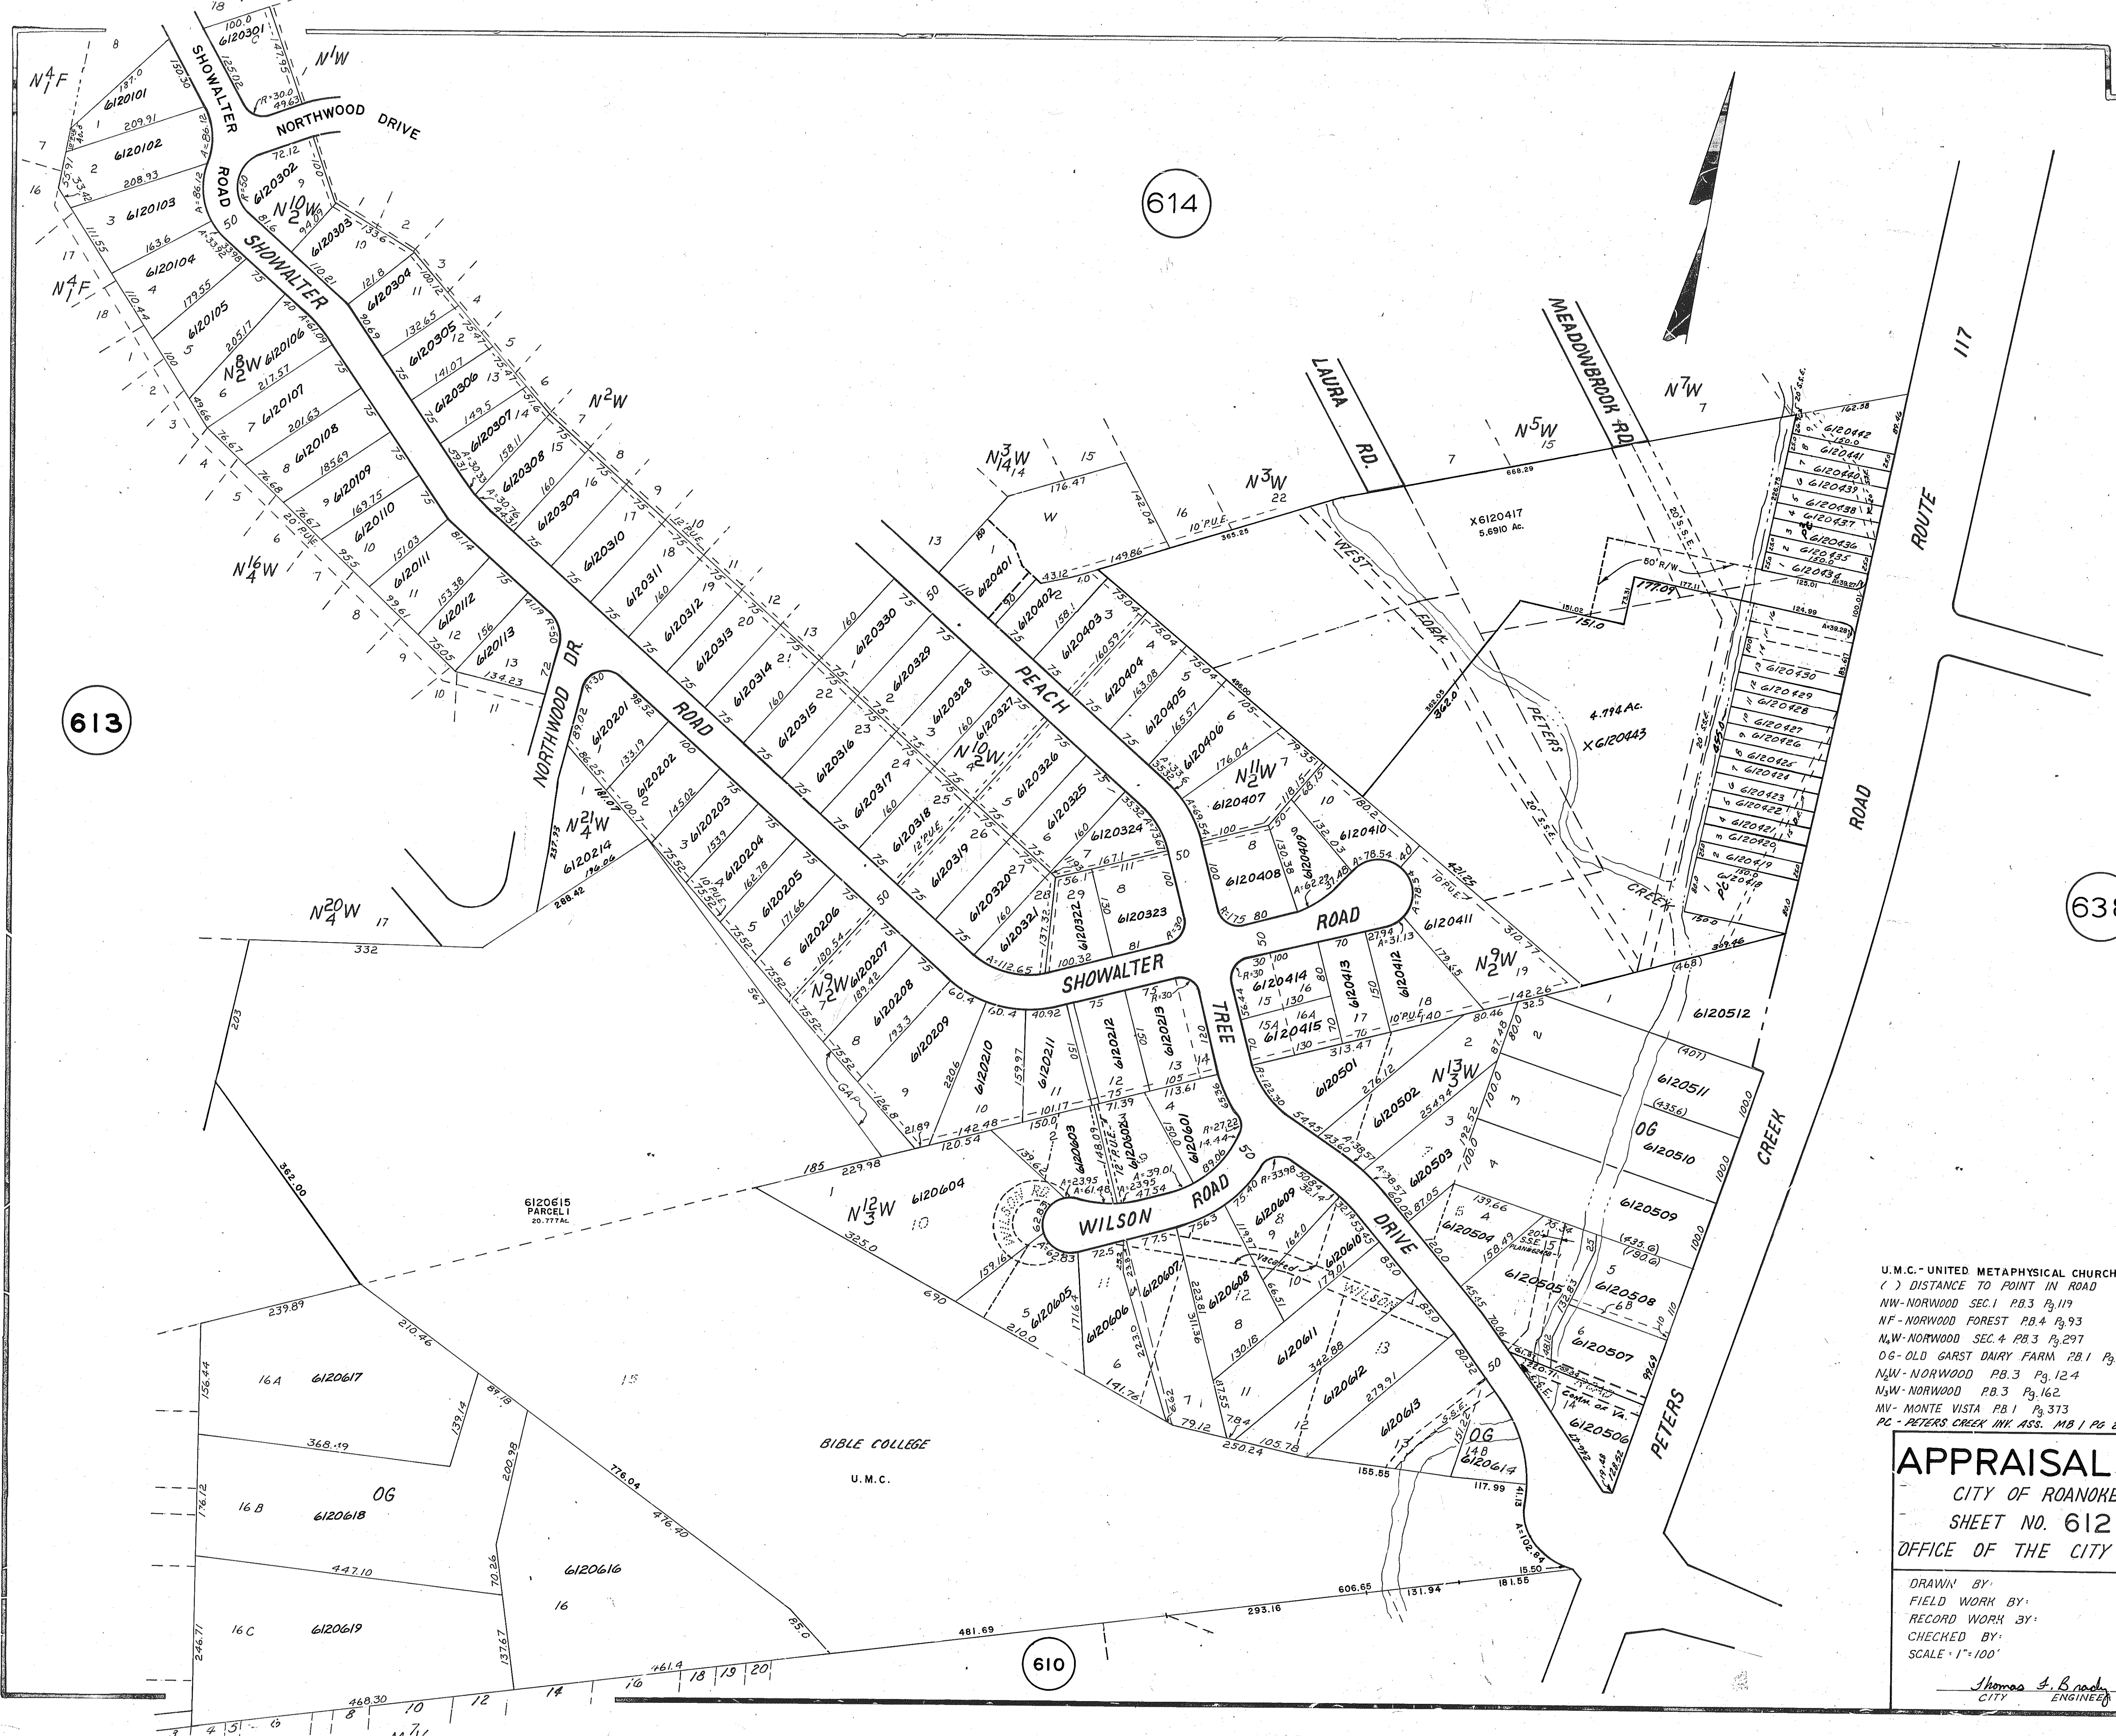

U.M.C. - UNITED METAPHYSICAL CHURCHES, M.B.I., PG. 1318
() DISTANCE TO POINT IN ROAD
NW-NORWOOD SEC.1 P.B.3 Pg.119
NF-NORWOOD FOREST P.B.4 Pg.93
N.W-NORWOOD SEC.4 P.B.3 Pg.297
OG-OLD GARST DAIRY FARM P.B.1 Pg.310
N.W-NORWOOD P.B.3 Pg.124
N.W-NORWOOD P.B.3 Pg.162
MV- MONTE VISTA P.B.1 Pg.373
PC - PETERS CREEK INK ASS. MB.1 PG. 246

APPRAISAL MAP
CITY OF ROANOKE, VA.
SHEET NO. 612
OFFICE OF THE CITY ENGINEER

DRAWN BY:	DATE:
FIELD WORK BY:	DATE:
RECORD WORK BY:	DATE:
CHECKED BY:	DATE:
SCALE: 1"=100'	REVISED:

Thomas J. Brady
CITY ENGINEER