


616

615

613

637

612

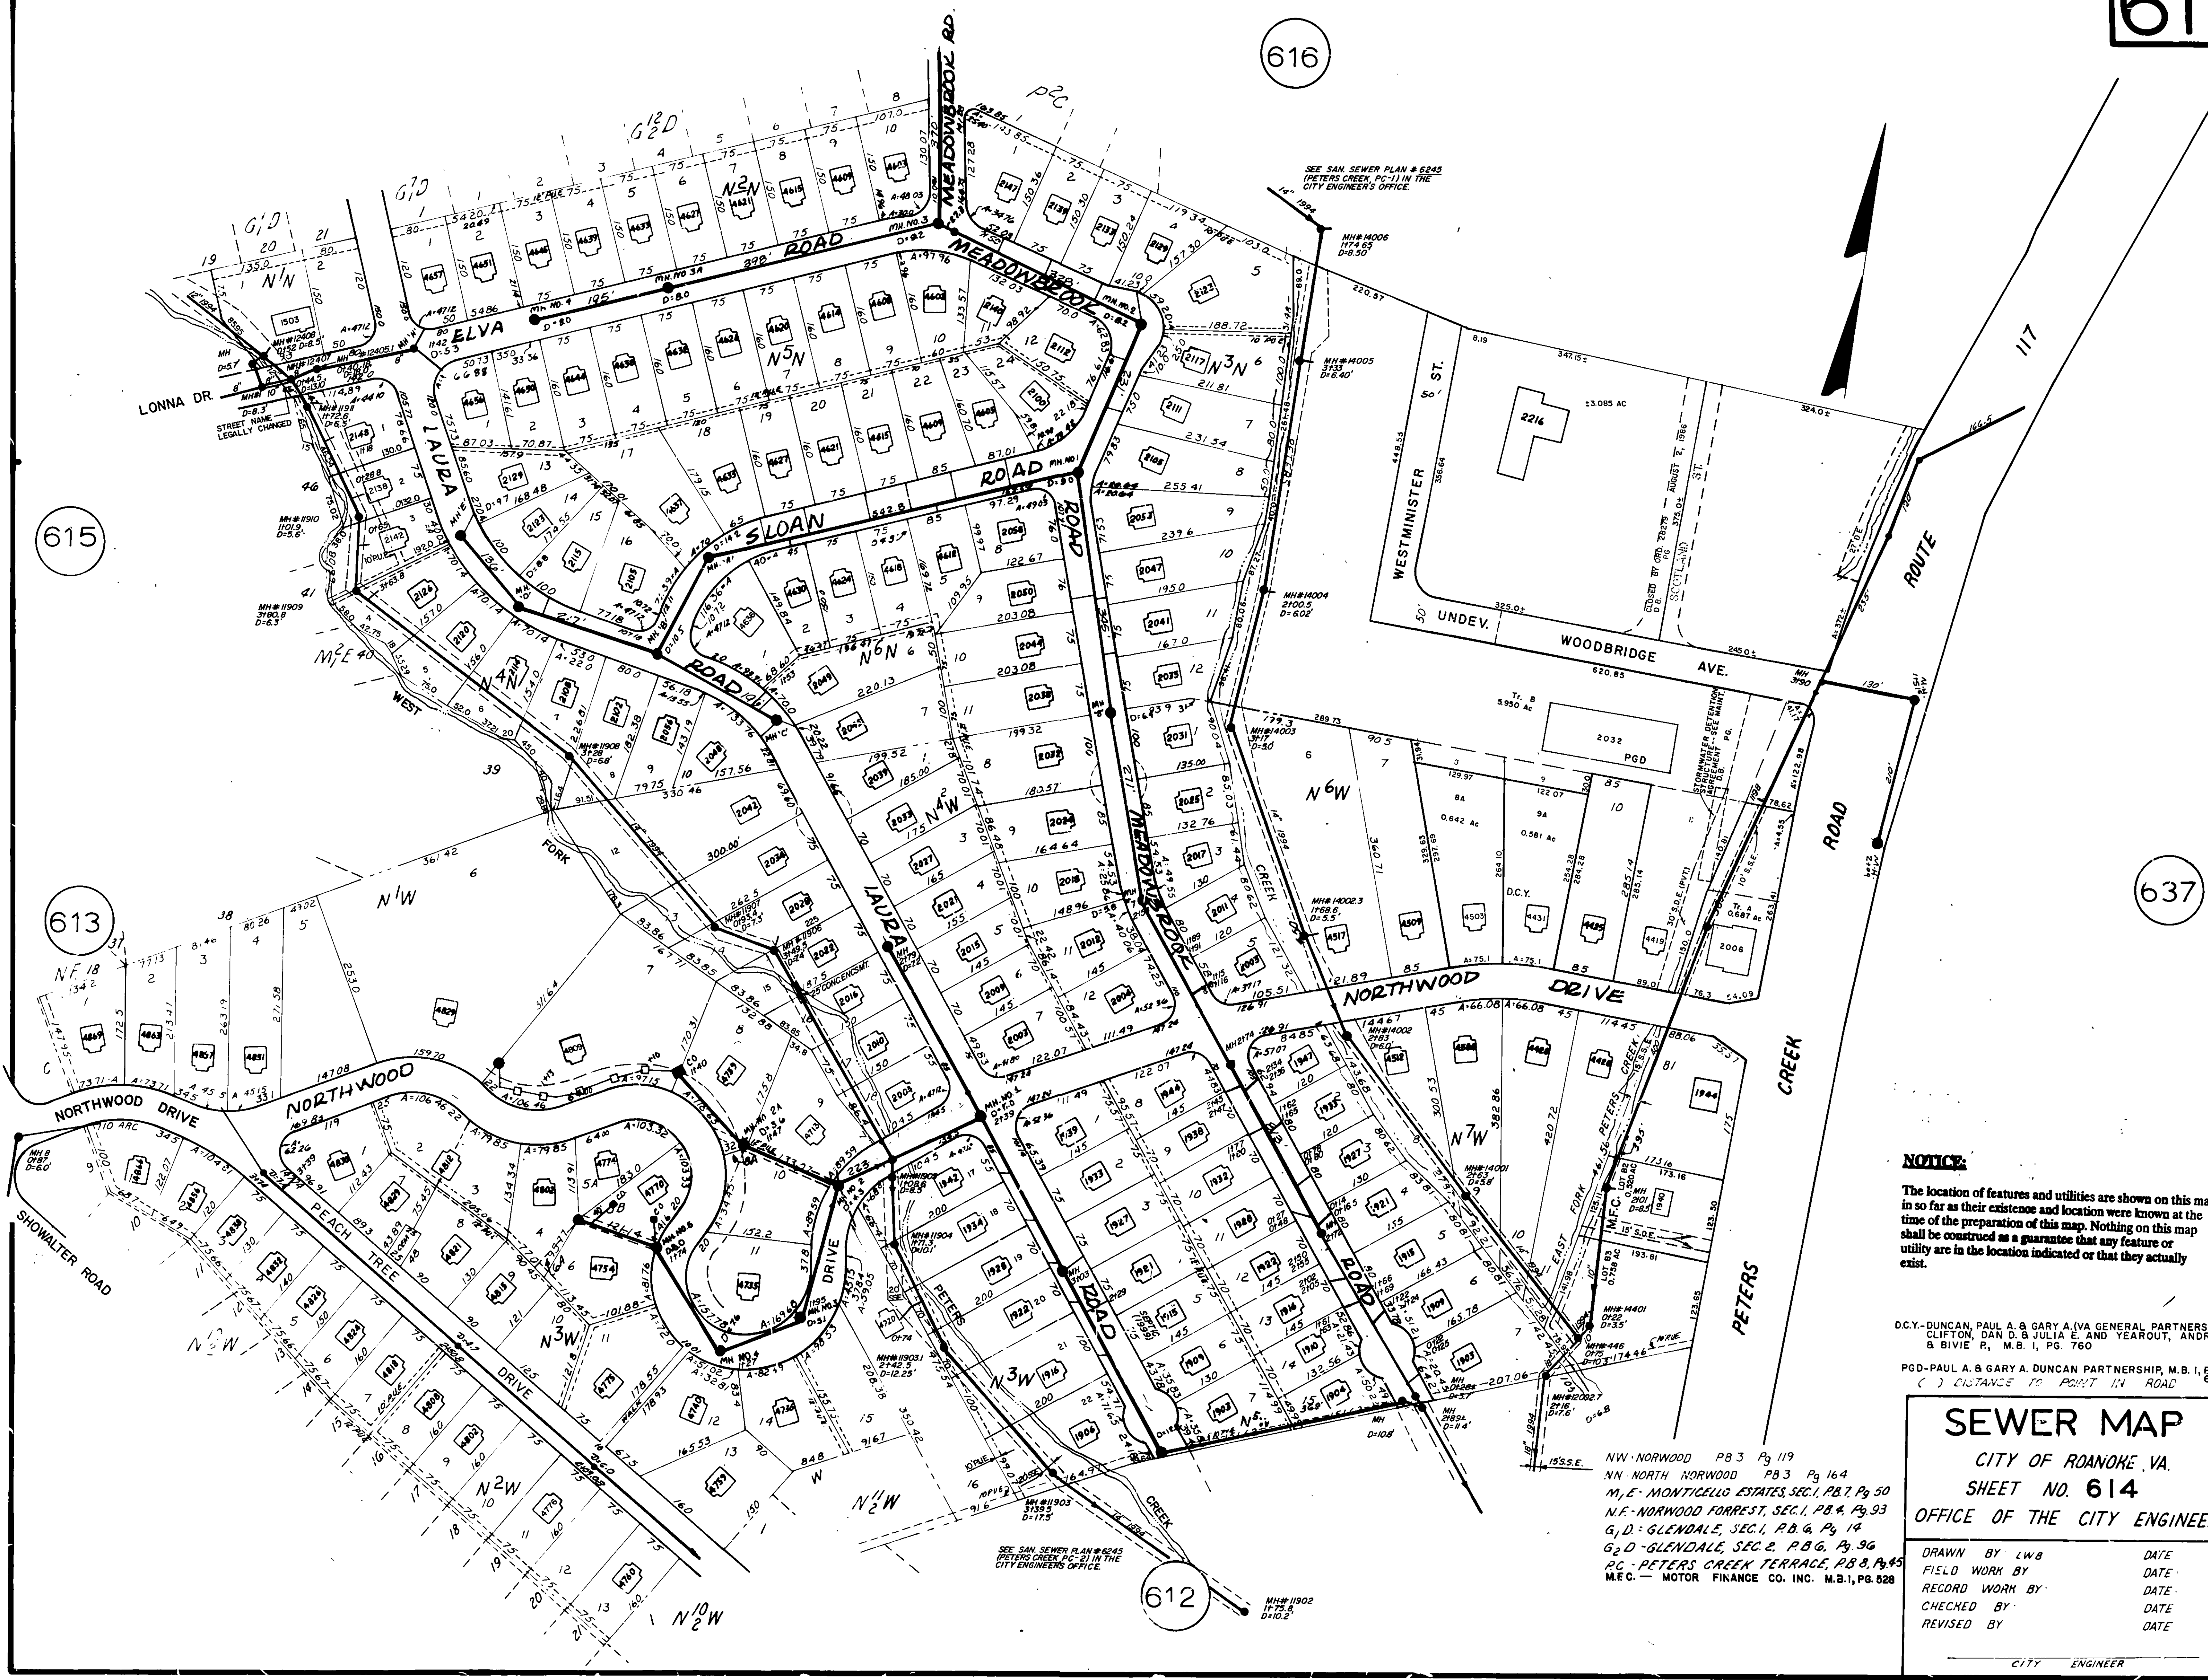

NOTICE
The location of features and utilities are shown on this map in so far as their existence and location were known at the time of the preparation of this map. Nothing on this map shall be construed as a guarantee that any feature or utility are in the location indicated or that they actually exist.

D.C.Y.-DUNCAN, PAUL A. & GARY A. (VA GENERAL PARTNERSHIP), CLIFTON, DAN D. & JULIA E. AND YEARTOUT, ANDREW T. & BIVIE P., M.B.I., PG. 760
PGD-PAUL A. & GARY A. DUNCAN PARTNERSHIP, M.B.I., PG. 712, 6069
() DISTANCE TO POINT IN ROAD

SEWER MAP
CITY OF ROANOKE, VA.
SHEET NO. 614
OFFICE OF THE CITY ENGINEER.

DRAWN BY	LWB	DATE	
FIELD WORK BY		DATE	
RECORD WORK BY		DATE	
CHECKED BY		DATE	
REVISED BY		DATE	

CITY ENGINEER

NW-NORWOOD PB 3 Pg 119
NN-NORTH NORWOOD PB 3 Pg 164
M.E.-MONTICELLO ESTATES SEC. 1, PB 7, Pg 50
N.F.-NORWOOD FORREST, SEC. 1, PB 4, Pg 93
G.D.-GLENDALE, SEC. 1, PB 6, Pg 14
G2D-GLENDALE, SEC. 2, PB 6, Pg 96
PC-PETERS CREEK TERRACE, PB 8, Pg 45
M.F.C.-MOTOR FINANCE CO. INC. M.B.I., PG. 528