


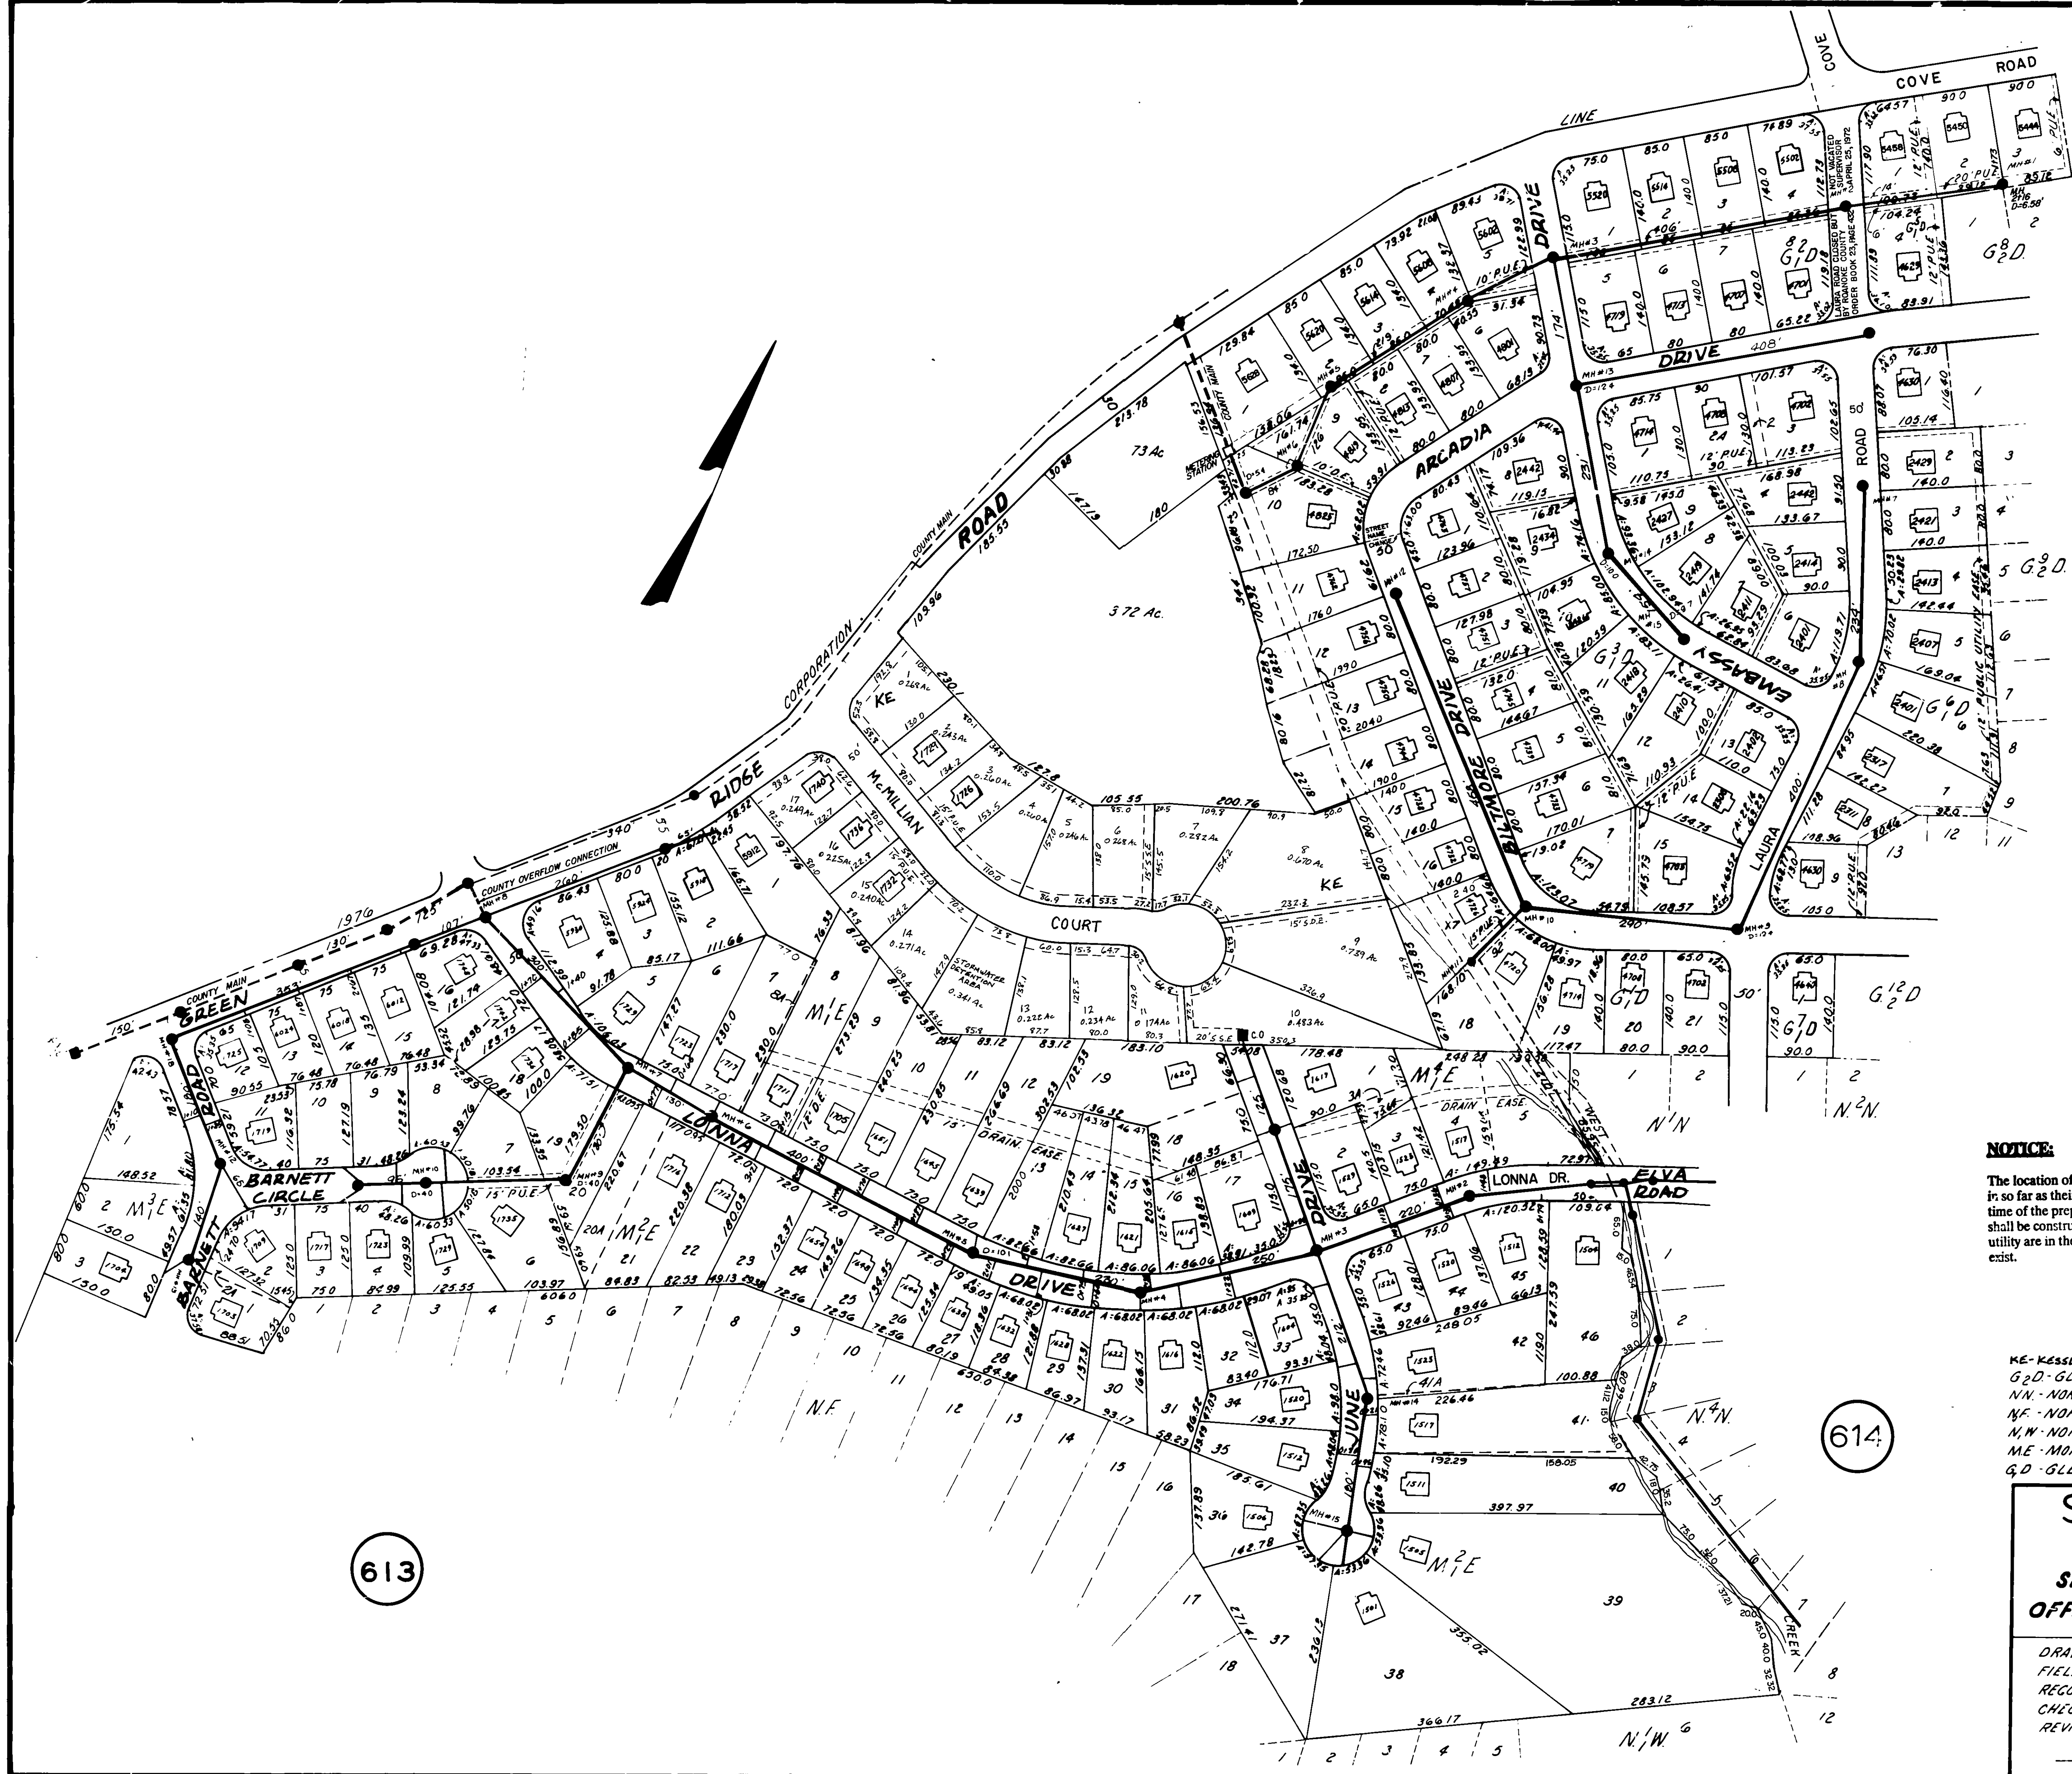

NOTICE:

The location of features and utilities are shown on this map in so far as their existence and location were known at the time of the preparation of this map. Nothing on this map shall be construed as a guarantee that any feature or utility are in the location indicated or that they actually exist.

KE - KESSLER ESTATES - M.B. 1, PG. 2415-16, 2546
 G2D - GLENDALE SEC. 2, P.B. 6, PG. 95
 NN - NORTH NORWOOD SEC. 1 P.B. 3, PG. 164
 NF - NORWOOD FOREST SEC. 1 P.B. 4, PG. 93
 NW - NORWOOD SEC. 1 P.B. 3, PG. 119
 ME - MONTICELLO ESTATES SEC. 1 P.B. 7, PG. 50
 G.D. - GLENDALE SEC. 1 P.B. 6, PG. 14

SEWER MAP
CITY OF ROANOKE, VA.
SHEET NO. 615
OFFICE OF THE CITY ENGINEER

DRAWN BY: L.H. LOGAN	DATE:
FIELD WORK BY:	DATE:
RECORD WORK BY:	DATE:
CHECKED BY:	DATE:
REVISED BY:	DATE:

CITY ENGINEER