


WATER MAINTENANCE AGREEMENT
 C.M.B.M. CITY MAIN & MAINTAINED
 CO. M.B.M. COUNTY MAIN & MAINTAINED
 S.P. SEPARATION POINT
 C.L. CORPORATION LINE
 C.B.M. CITY BULK METER

NOTICE:
 The location of features and utilities are shown on this map in so far as their existence and location were known at the time of the preparation of this map. Nothing on this map shall be construed as a guarantee that any feature or utility are in the location indicated or that they actually exist.

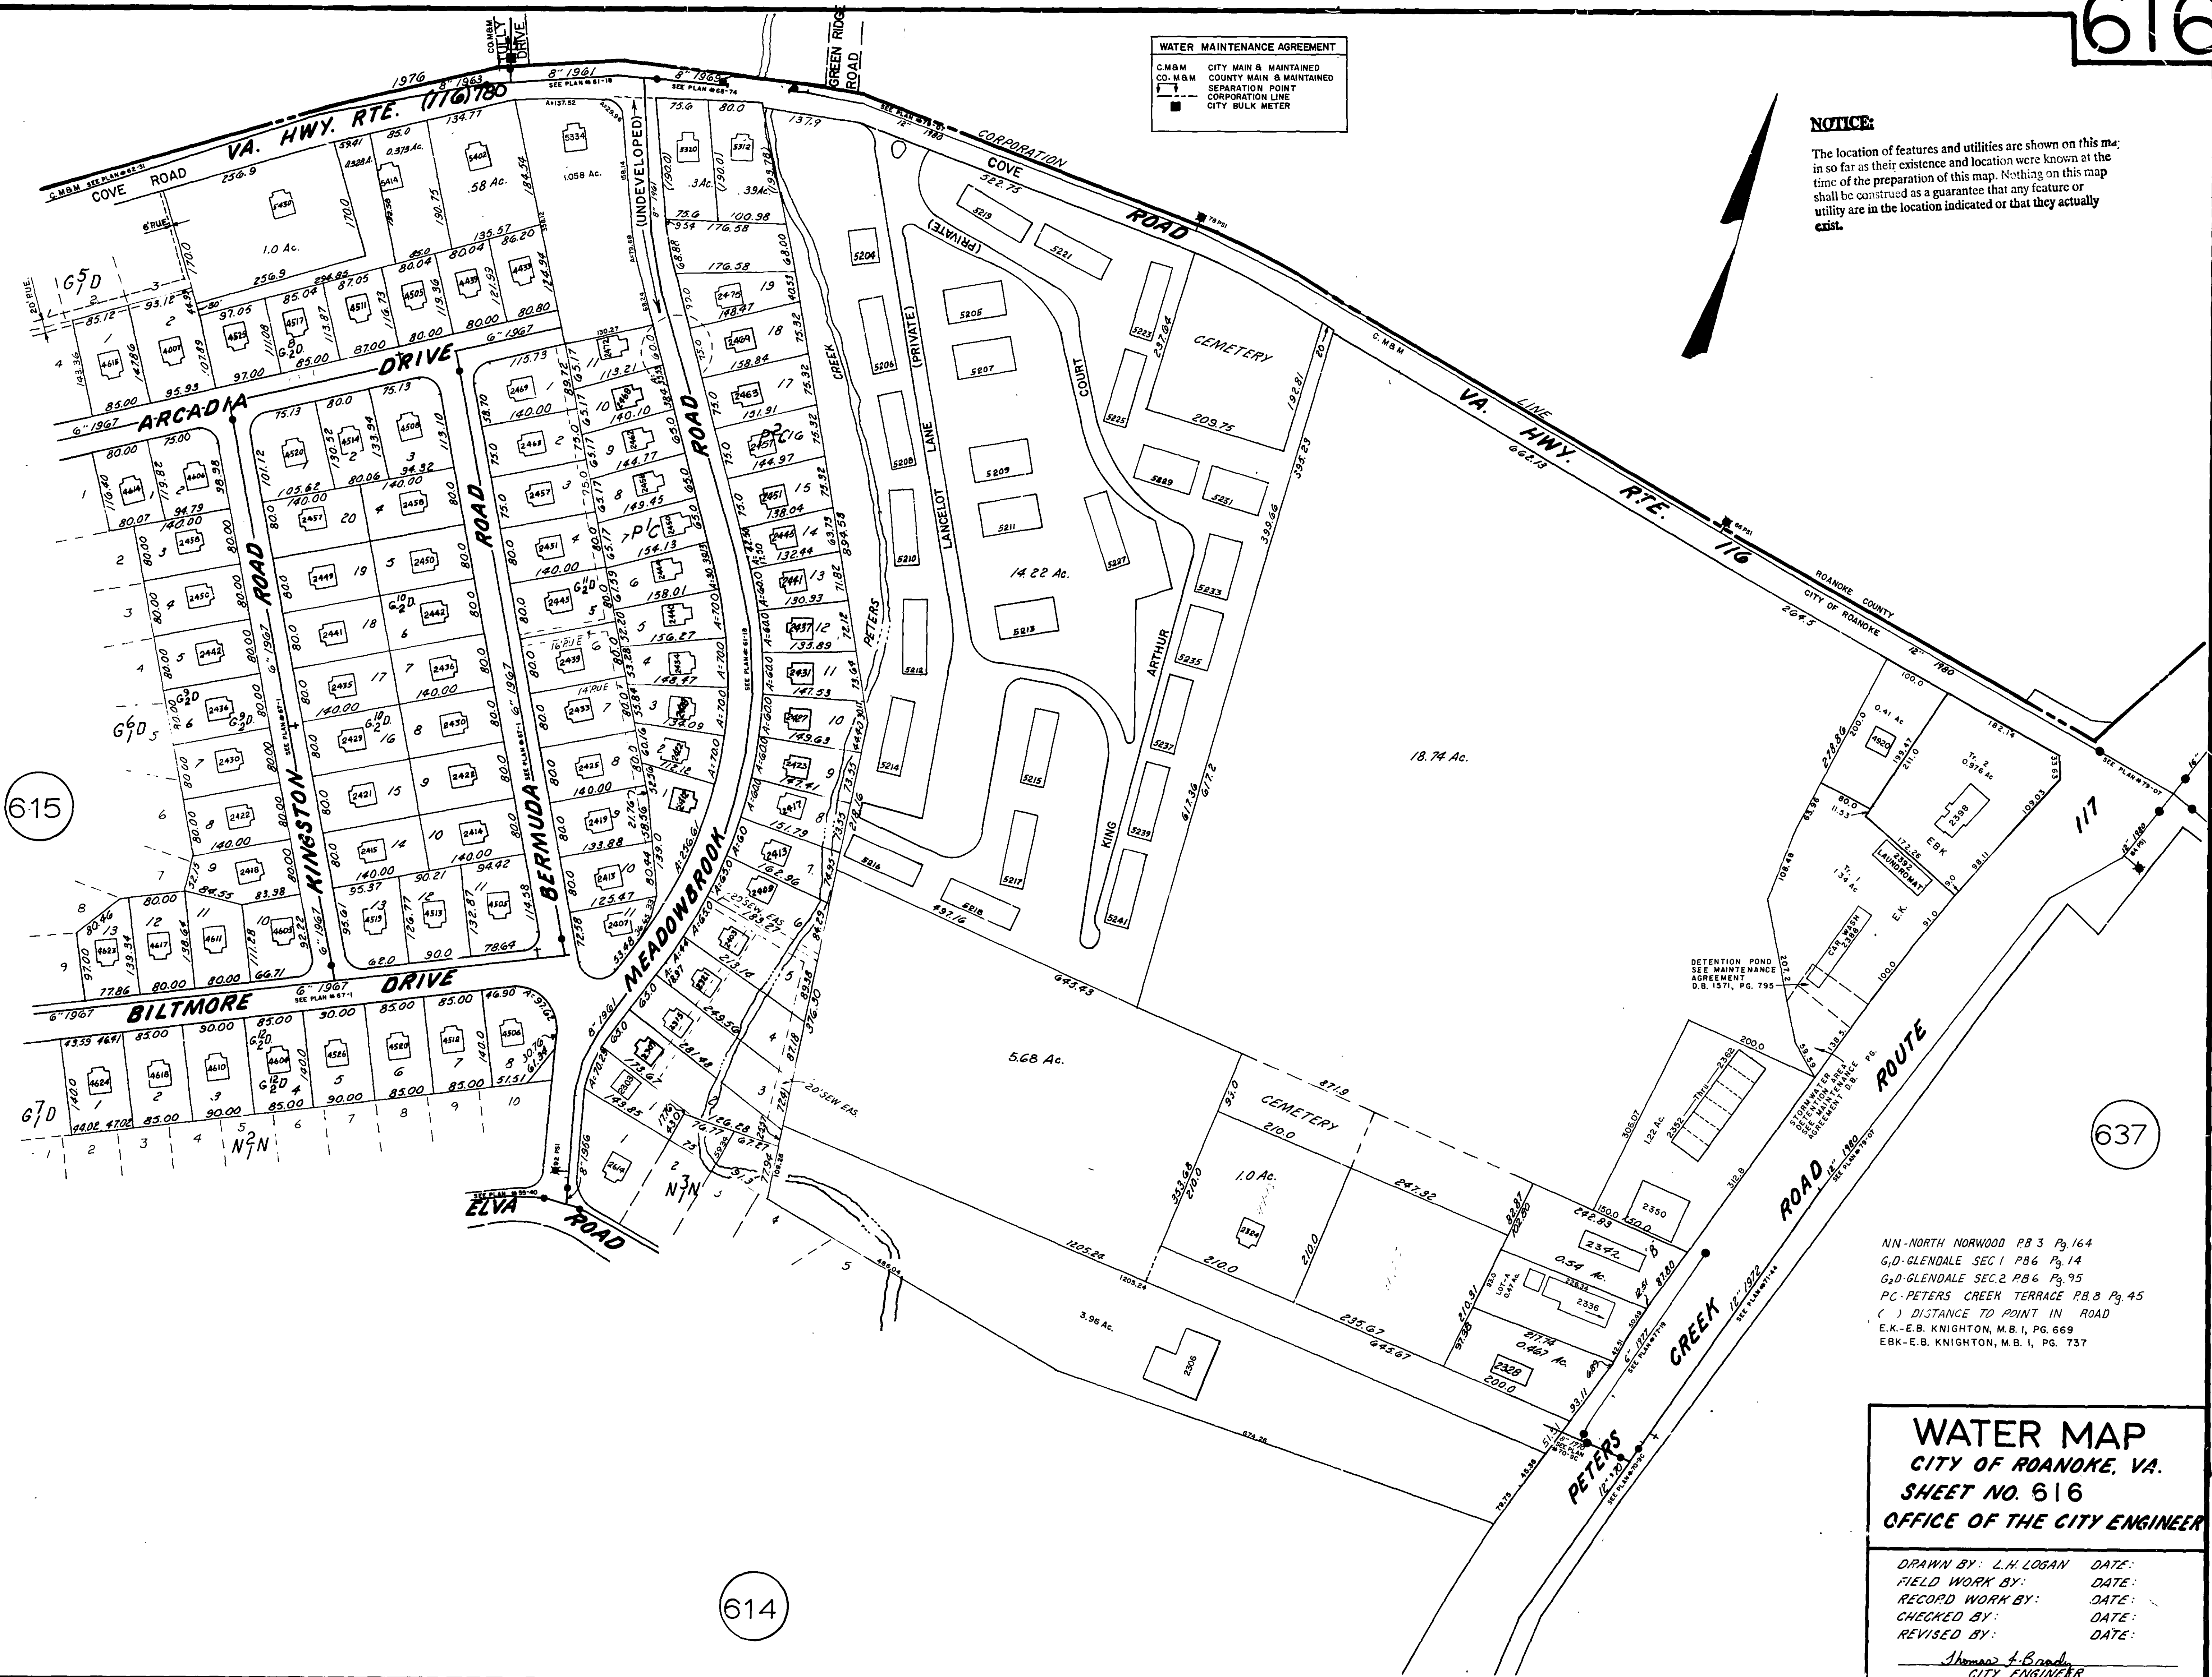

NN-NORTH NORWOOD PB 3 Pg. 164
 G.D- GLENDALE SEC 1 PB 6 Pg. 14
 G2D- GLENDALE SEC 2 PB 6 Pg. 95
 PC- PETERS CREEK TERRACE PB 8 Pg. 45
 () DISTANCE TO POINT IN ROAD
 E.K.- E.B. KNIGHTON, M.B. I, PG. 669
 E.B.- E.B. KNIGHTON, M.B. I, PG. 737

WATER MAP
CITY OF ROANOKE, VA.
SHEET NO. 616
OFFICE OF THE CITY ENGINEER

DRAWN BY: L.H. LOGAN DATE:
 FIELD WORK BY: DATE:
 RECORD WORK BY: DATE:
 CHECKED BY: DATE:
 REVISED BY: DATE:

Thomas J. Brady
 CITY ENGINEER