


NOTICE

The location of features and utilities are shown on this map in so far as their existence and location were known at the time of the preparation of this map. Nothing on this map shall be construed as a guarantee that any feature or utility are in the location indicated or that they actually exist.

NOTE: PART OF SEC. 4 WEST VIEW TERRACE VACATED BY ROANOKE COUNTY BOARD OF SUPERVISORS ORDER BOOK 19, PG. 241

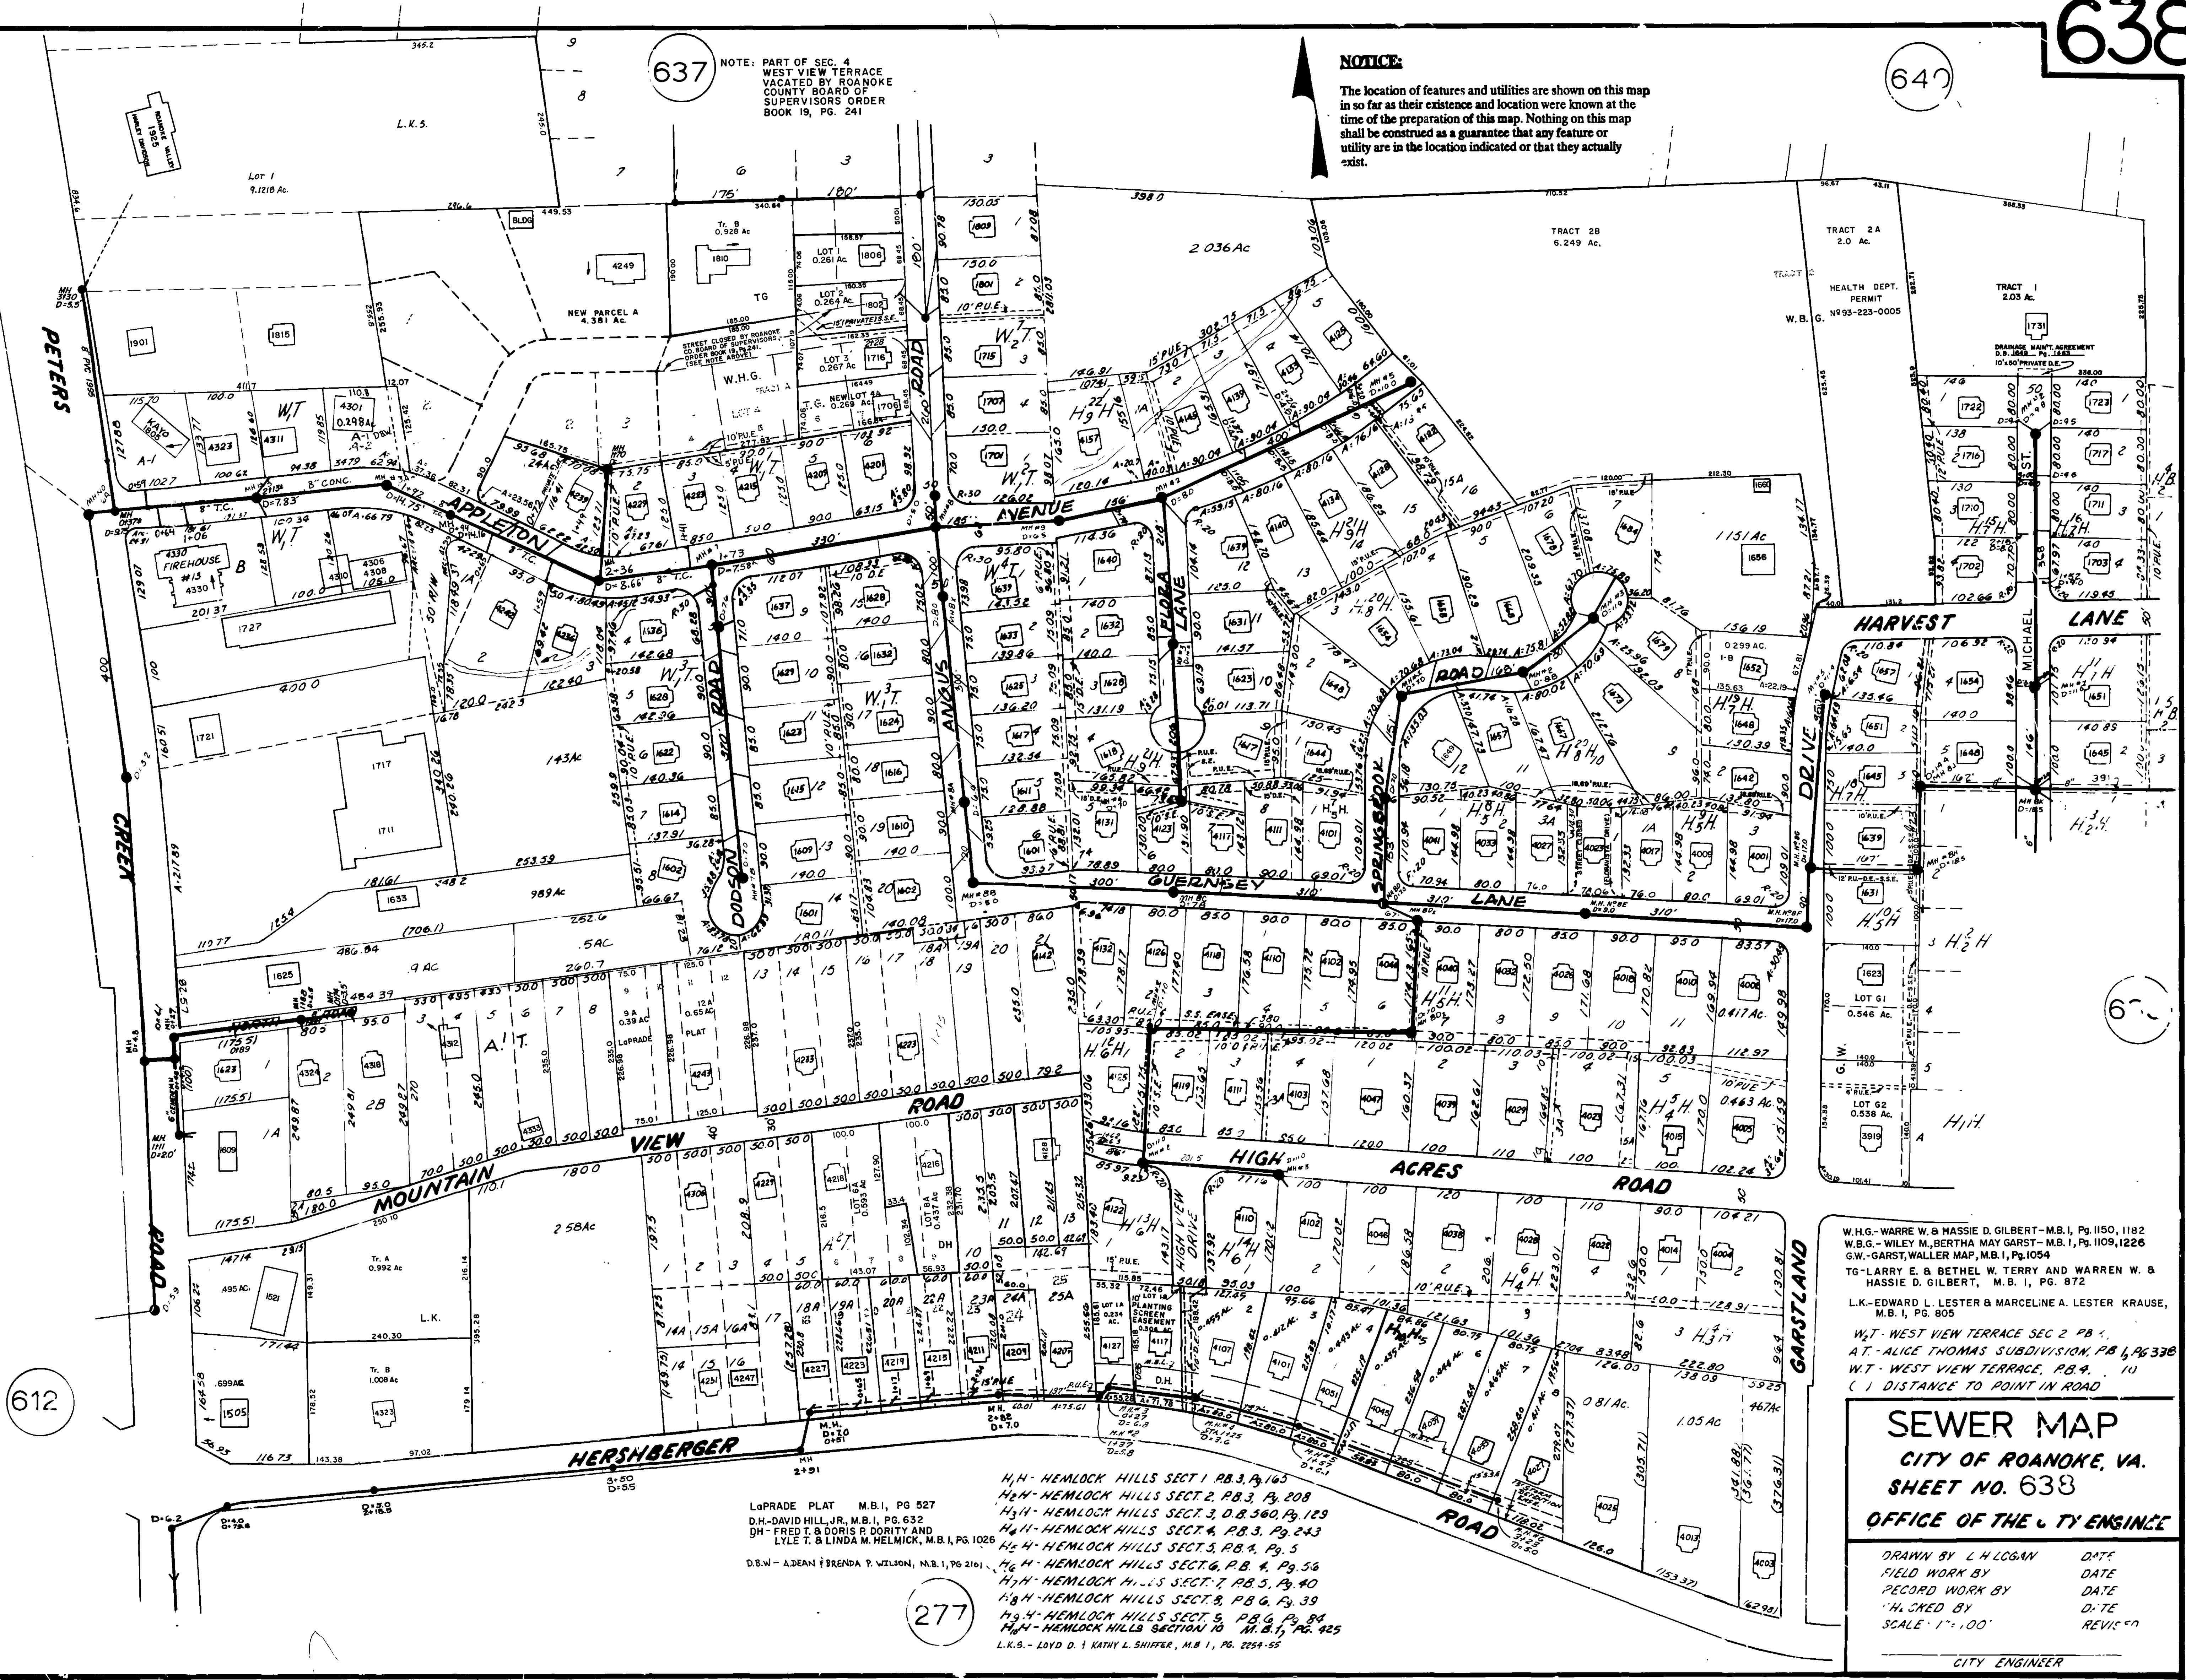

W.H.G. - WARRE W. & HASSIE D. GILBERT - M.B. 1, PG. 1150, 1182
W.B.G. - WILEY M. & BERTHA MAY GARST - M.B. 1, PG. 1109, 1226
G.W. - GARST, WALLER MAP, M.B. 1, PG. 1054
T.G. - LARRY E. & BETHEL W. TERRY AND WARREN W. & HASSIE D. GILBERT, M.B. 1, PG. 872
L.K. - EDWARD L. LESTER & MARCELINE A. LESTER KRAUSE, M.B. 1, PG. 805
W.T. - WEST VIEW TERRACE SEC. 2, PB. 1
A.T. - ALICE THOMAS SUBDIVISION, PB. 1, PG. 338
W.T. - WEST VIEW TERRACE, PB. 4, PG. 10
() - DISTANCE TO POINT IN ROAD

SEWER MAP
CITY OF ROANOKE, VA.
SHEET NO. 638
OFFICE OF THE CITY ENGINEER

DRAWN BY L.H. LOGAN
FIELD WORK BY
RECORD WORK BY
CHECKED BY
SCALE 1" = 100'
DATE
DATE
DATE
DATE
REVISION