


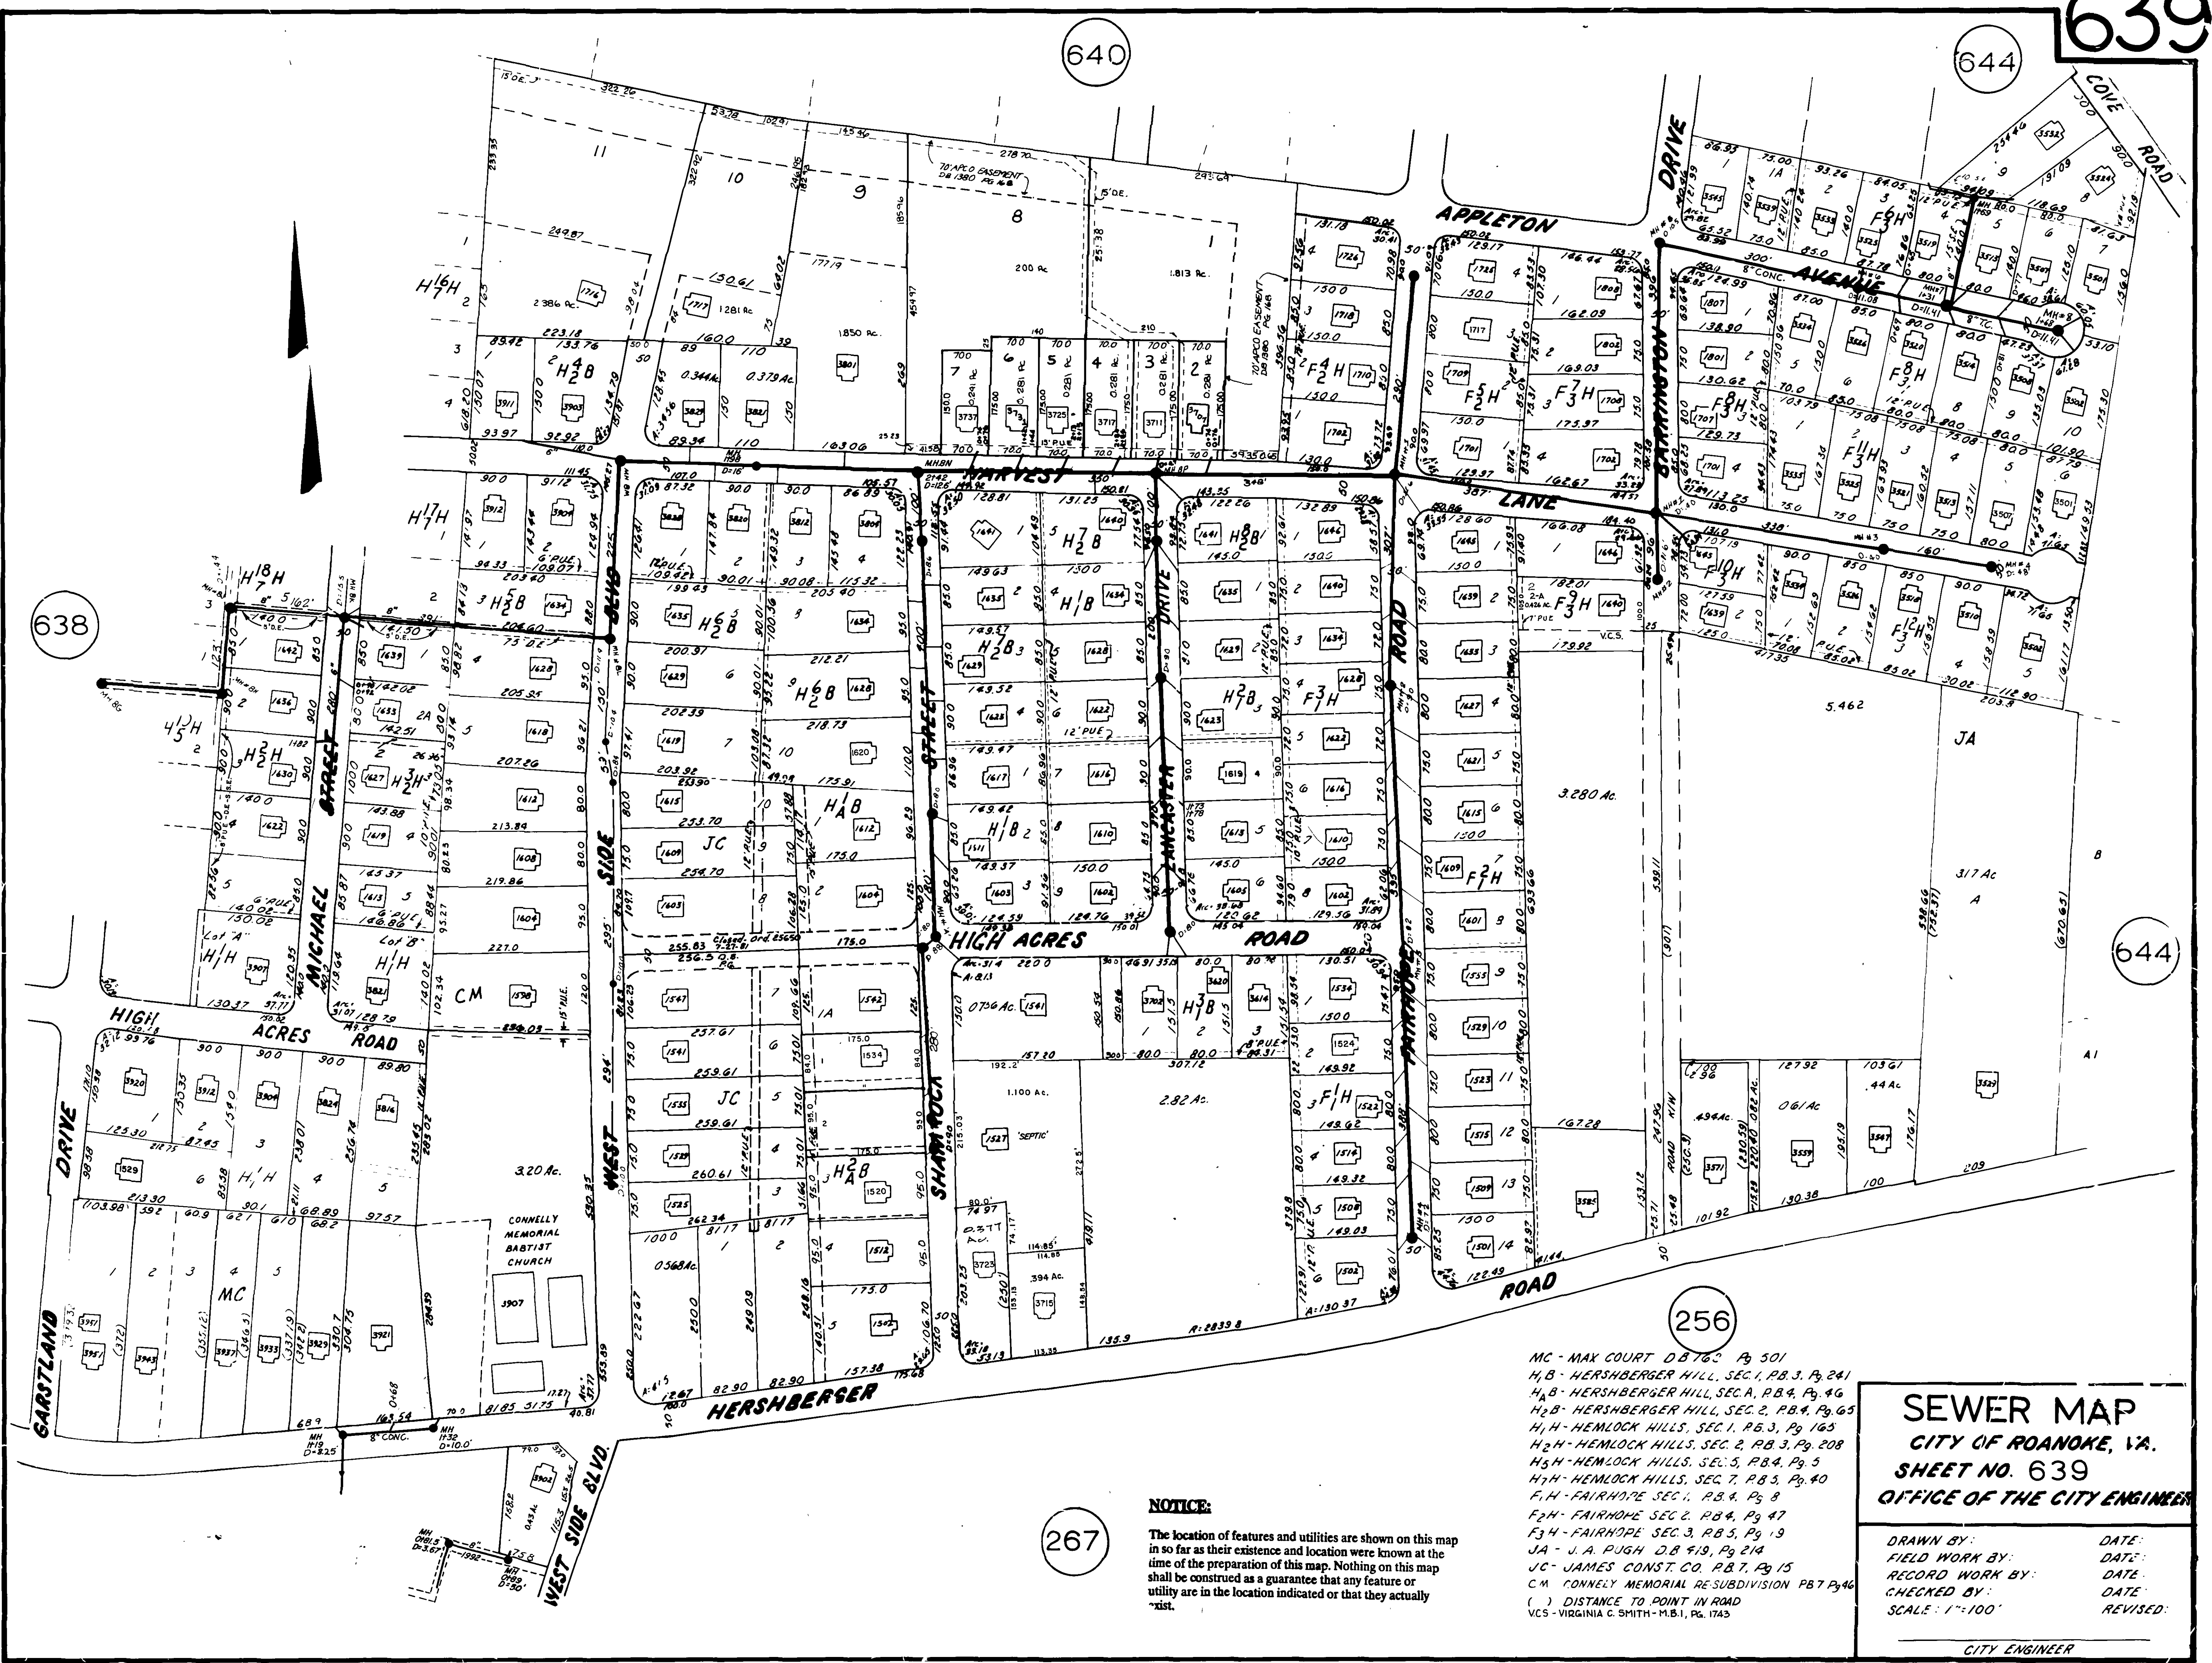

NOTICE:

The location of features and utilities are shown on this map in so far as their existence and location were known at the time of the preparation of this map. Nothing on this map shall be construed as a guarantee that any feature or utility are in the location indicated or that they actually exist.

- MC - MAX COURT D.B. 163, Pg. 501
- H.B - HERSHBERGER HILL, SEC. 1, P.B. 3, Pg. 241
- H.A - HERSHBERGER HILL, SEC. 2, P.B. 4, Pg. 46
- H.H - HERSHBERGER HILL, SEC. 3, P.B. 5, Pg. 65
- H.H - HEMLOCK HILLS, SEC. 1, P.B. 3, Pg. 165
- H.H - HEMLOCK HILLS, SEC. 2, P.B. 3, Pg. 208
- H.H - HEMLOCK HILLS, SEC. 5, P.B. 4, Pg. 5
- H.H - HEMLOCK HILLS, SEC. 7, P.B. 5, Pg. 40
- F.H - FAIRHOPE SEC. 1, P.B. 4, Pg. 8
- F.H - FAIRHOPE SEC. 2, P.B. 4, Pg. 47
- F.H - FAIRHOPE SEC. 3, P.B. 5, Pg. 19
- JA - J. A. PUGH D.B. 419, Pg. 214
- JC - JAMES CONST. CO. P.B. 7, Pg. 15
- CM - CONNELLY MEMORIAL RE-SUBDIVISION P.B. 7, Pg. 46
- () DISTANCE TO POINT IN ROAD
- VCS - VIRGINIA C. SMITH - M.B. 1, Pg. 1743

SEWER MAP
CITY OF ROANOKE, VA.
SHEET NO. 639

OFFICE OF THE CITY ENGINEER

DRAWN BY:	DATE:
FIELD WORK BY:	DATE:
RECORD WORK BY:	DATE:
CHECKED BY:	DATE:
SCALE: 1"=100'	REVISED:

CITY ENGINEER