


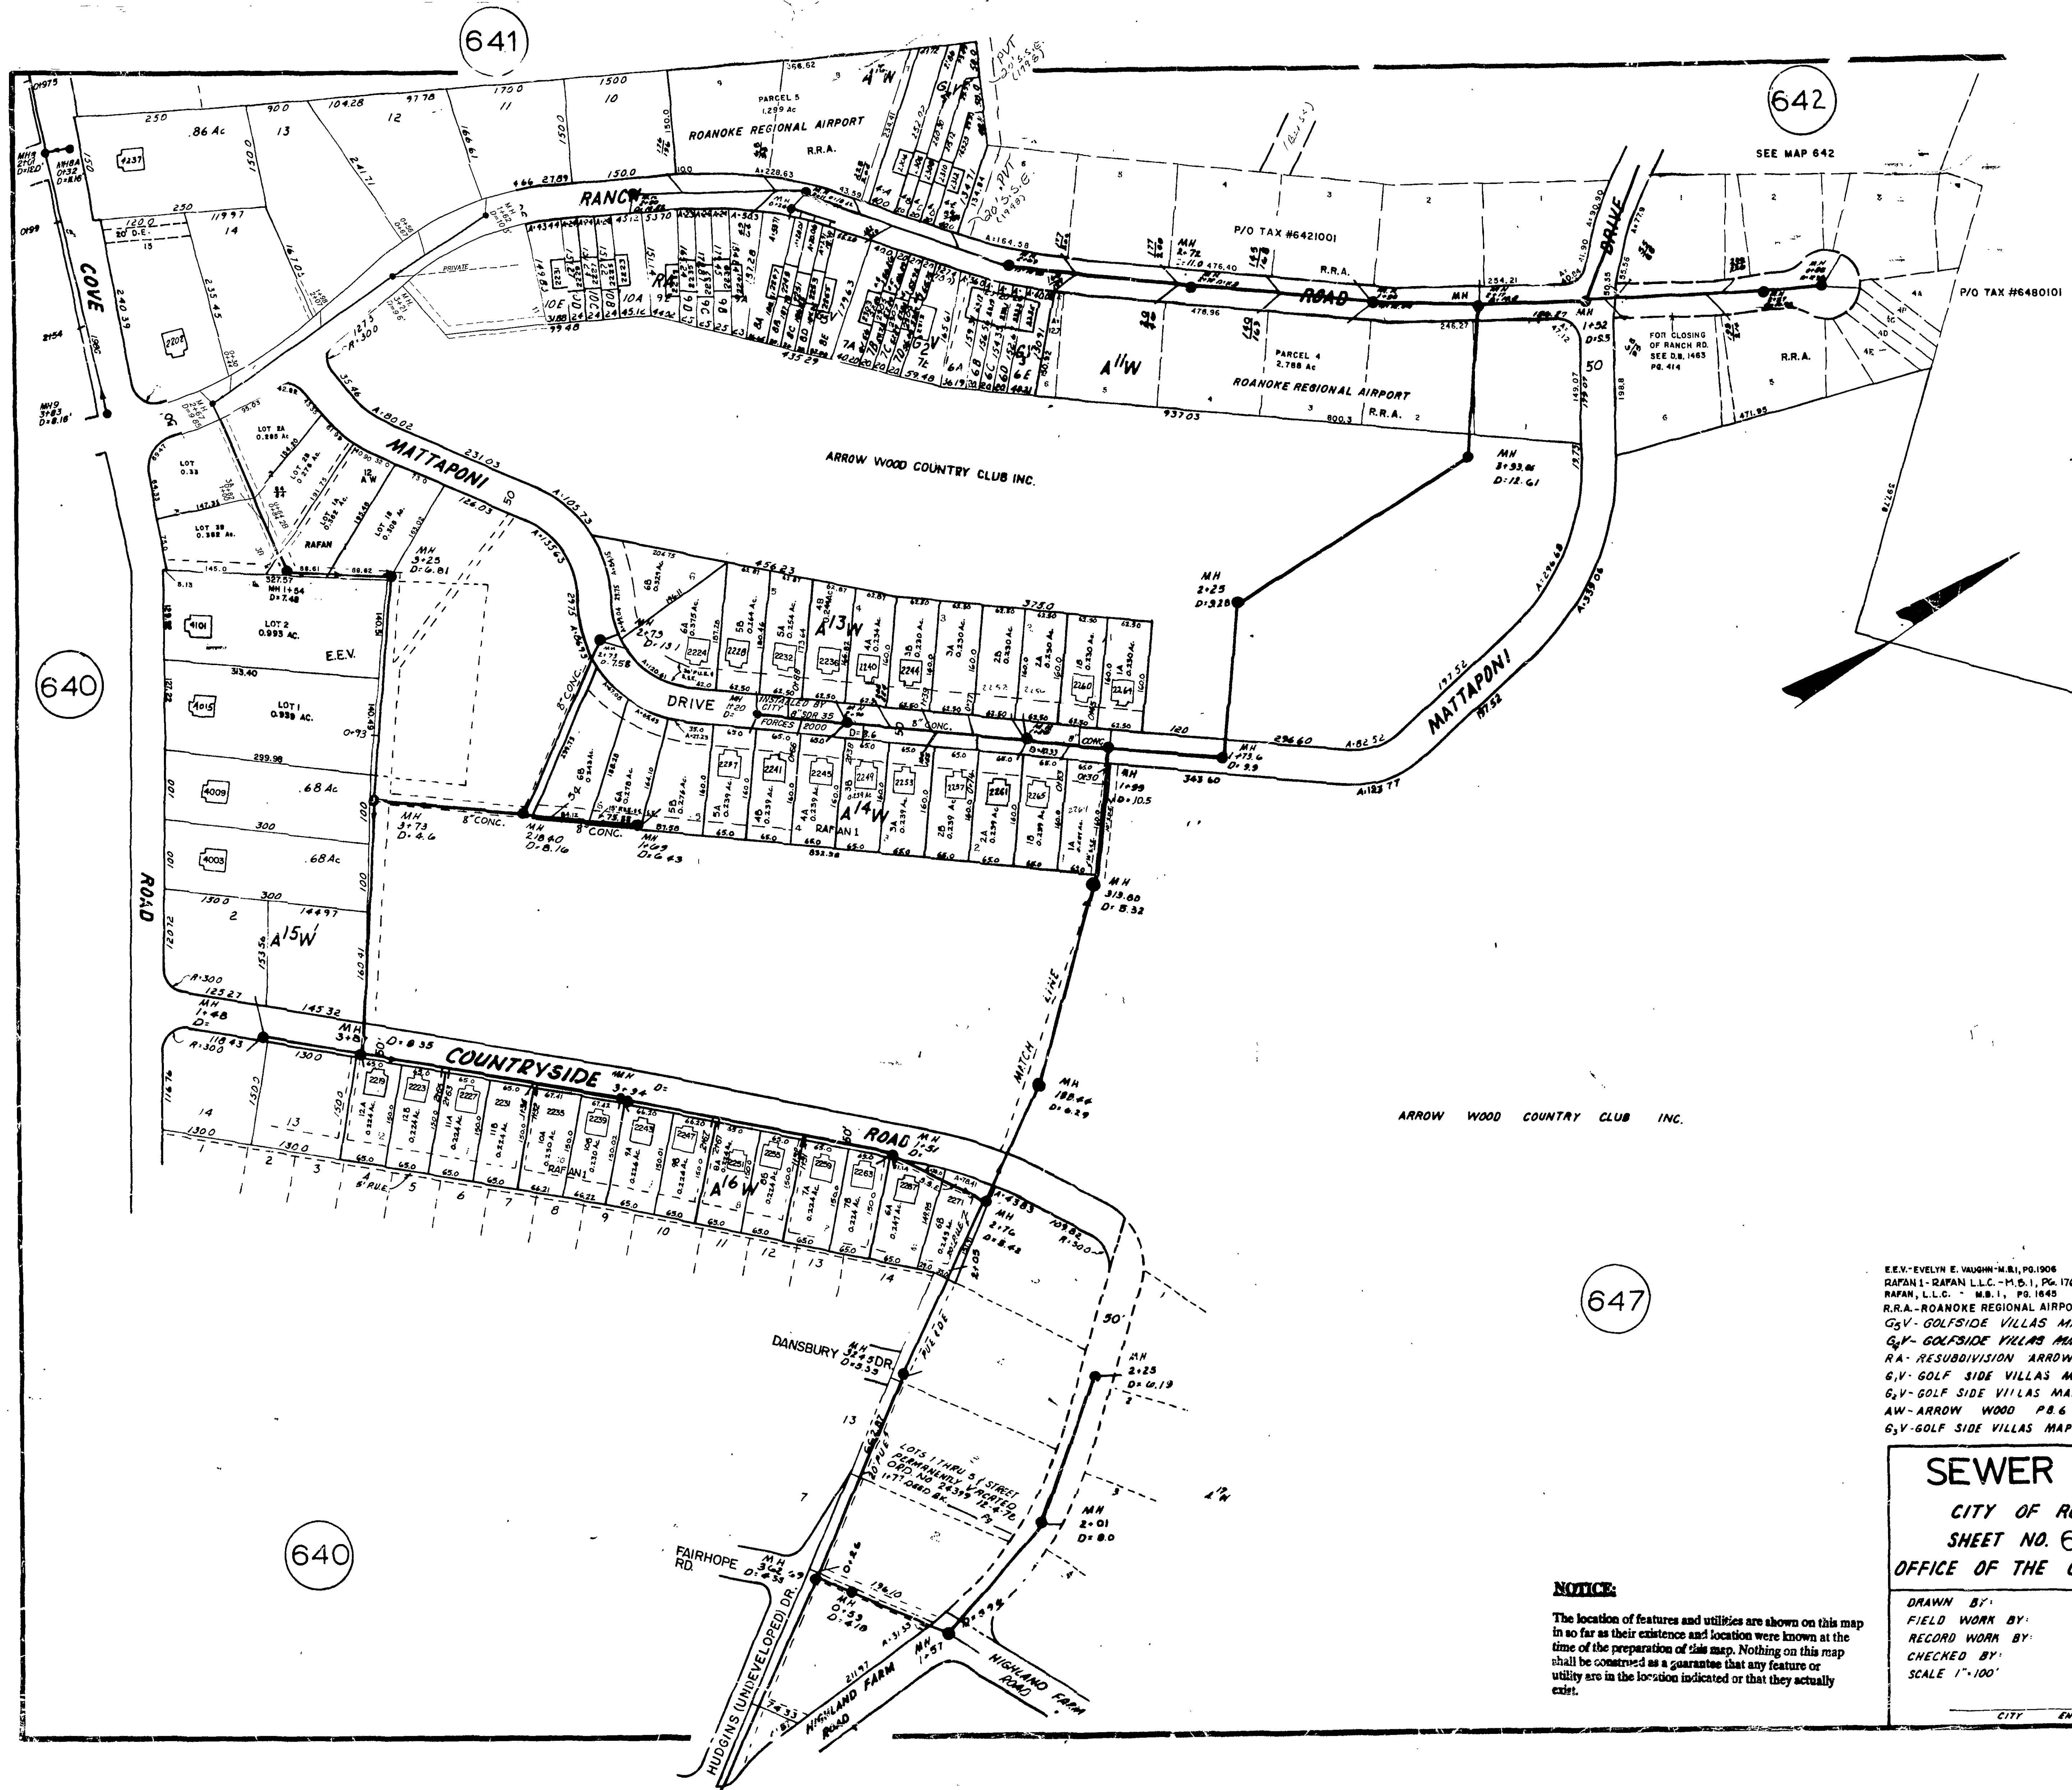

E.E.V.-EVELYN E. VAUGHN-M.B.I., PG.1906
RAPANI-1-RAPANI L.L.C.-M.B.I., PG.1760/1761
RAPANI, L.L.C. - M.B.I., PG.1645
R.R.A.-ROANOKE REGIONAL AIRPORT, M.B.I., PG.618-625
G5V-GOLFSIDE VILLAS MAP 5-N.B.1, Pg.239
G5V-GOLFSIDE VILLAS MAP 2-N.B.1, Pg.235
RA-RESUBDIVISION ARROW WOOD PB 7 Pg.56
G.V.-GOLF SIDE VILLAS MAP 1 PB 9 Pg.20
G5V-GOLF SIDE VILLAS MAP 2 PB 9 Pg.23
AW-ARROW WOOD PB 6 Pg.93
G5V-GOLF SIDE VILLAS MAP 3 PB 9 Pg.14

SEWER MAP
CITY OF ROANOKE, VA.
SHEET NO. 643
OFFICE OF THE CITY ENGINEER

NOTICE:

The location of features and utilities are shown on this map in so far as their existence and location were known at the time of the preparation of this map. Nothing on this map shall be construed as a guarantee that any feature or utility are in the location indicated or that they actually exist.

DRAWN BY:	DATE:
FIELD WORK BY:	DATE:
RECORD WORK BY:	DATE:
CHECKED BY:	DATE:
SCALE 1"=100'	REVISED:

CITY ENGINEER