


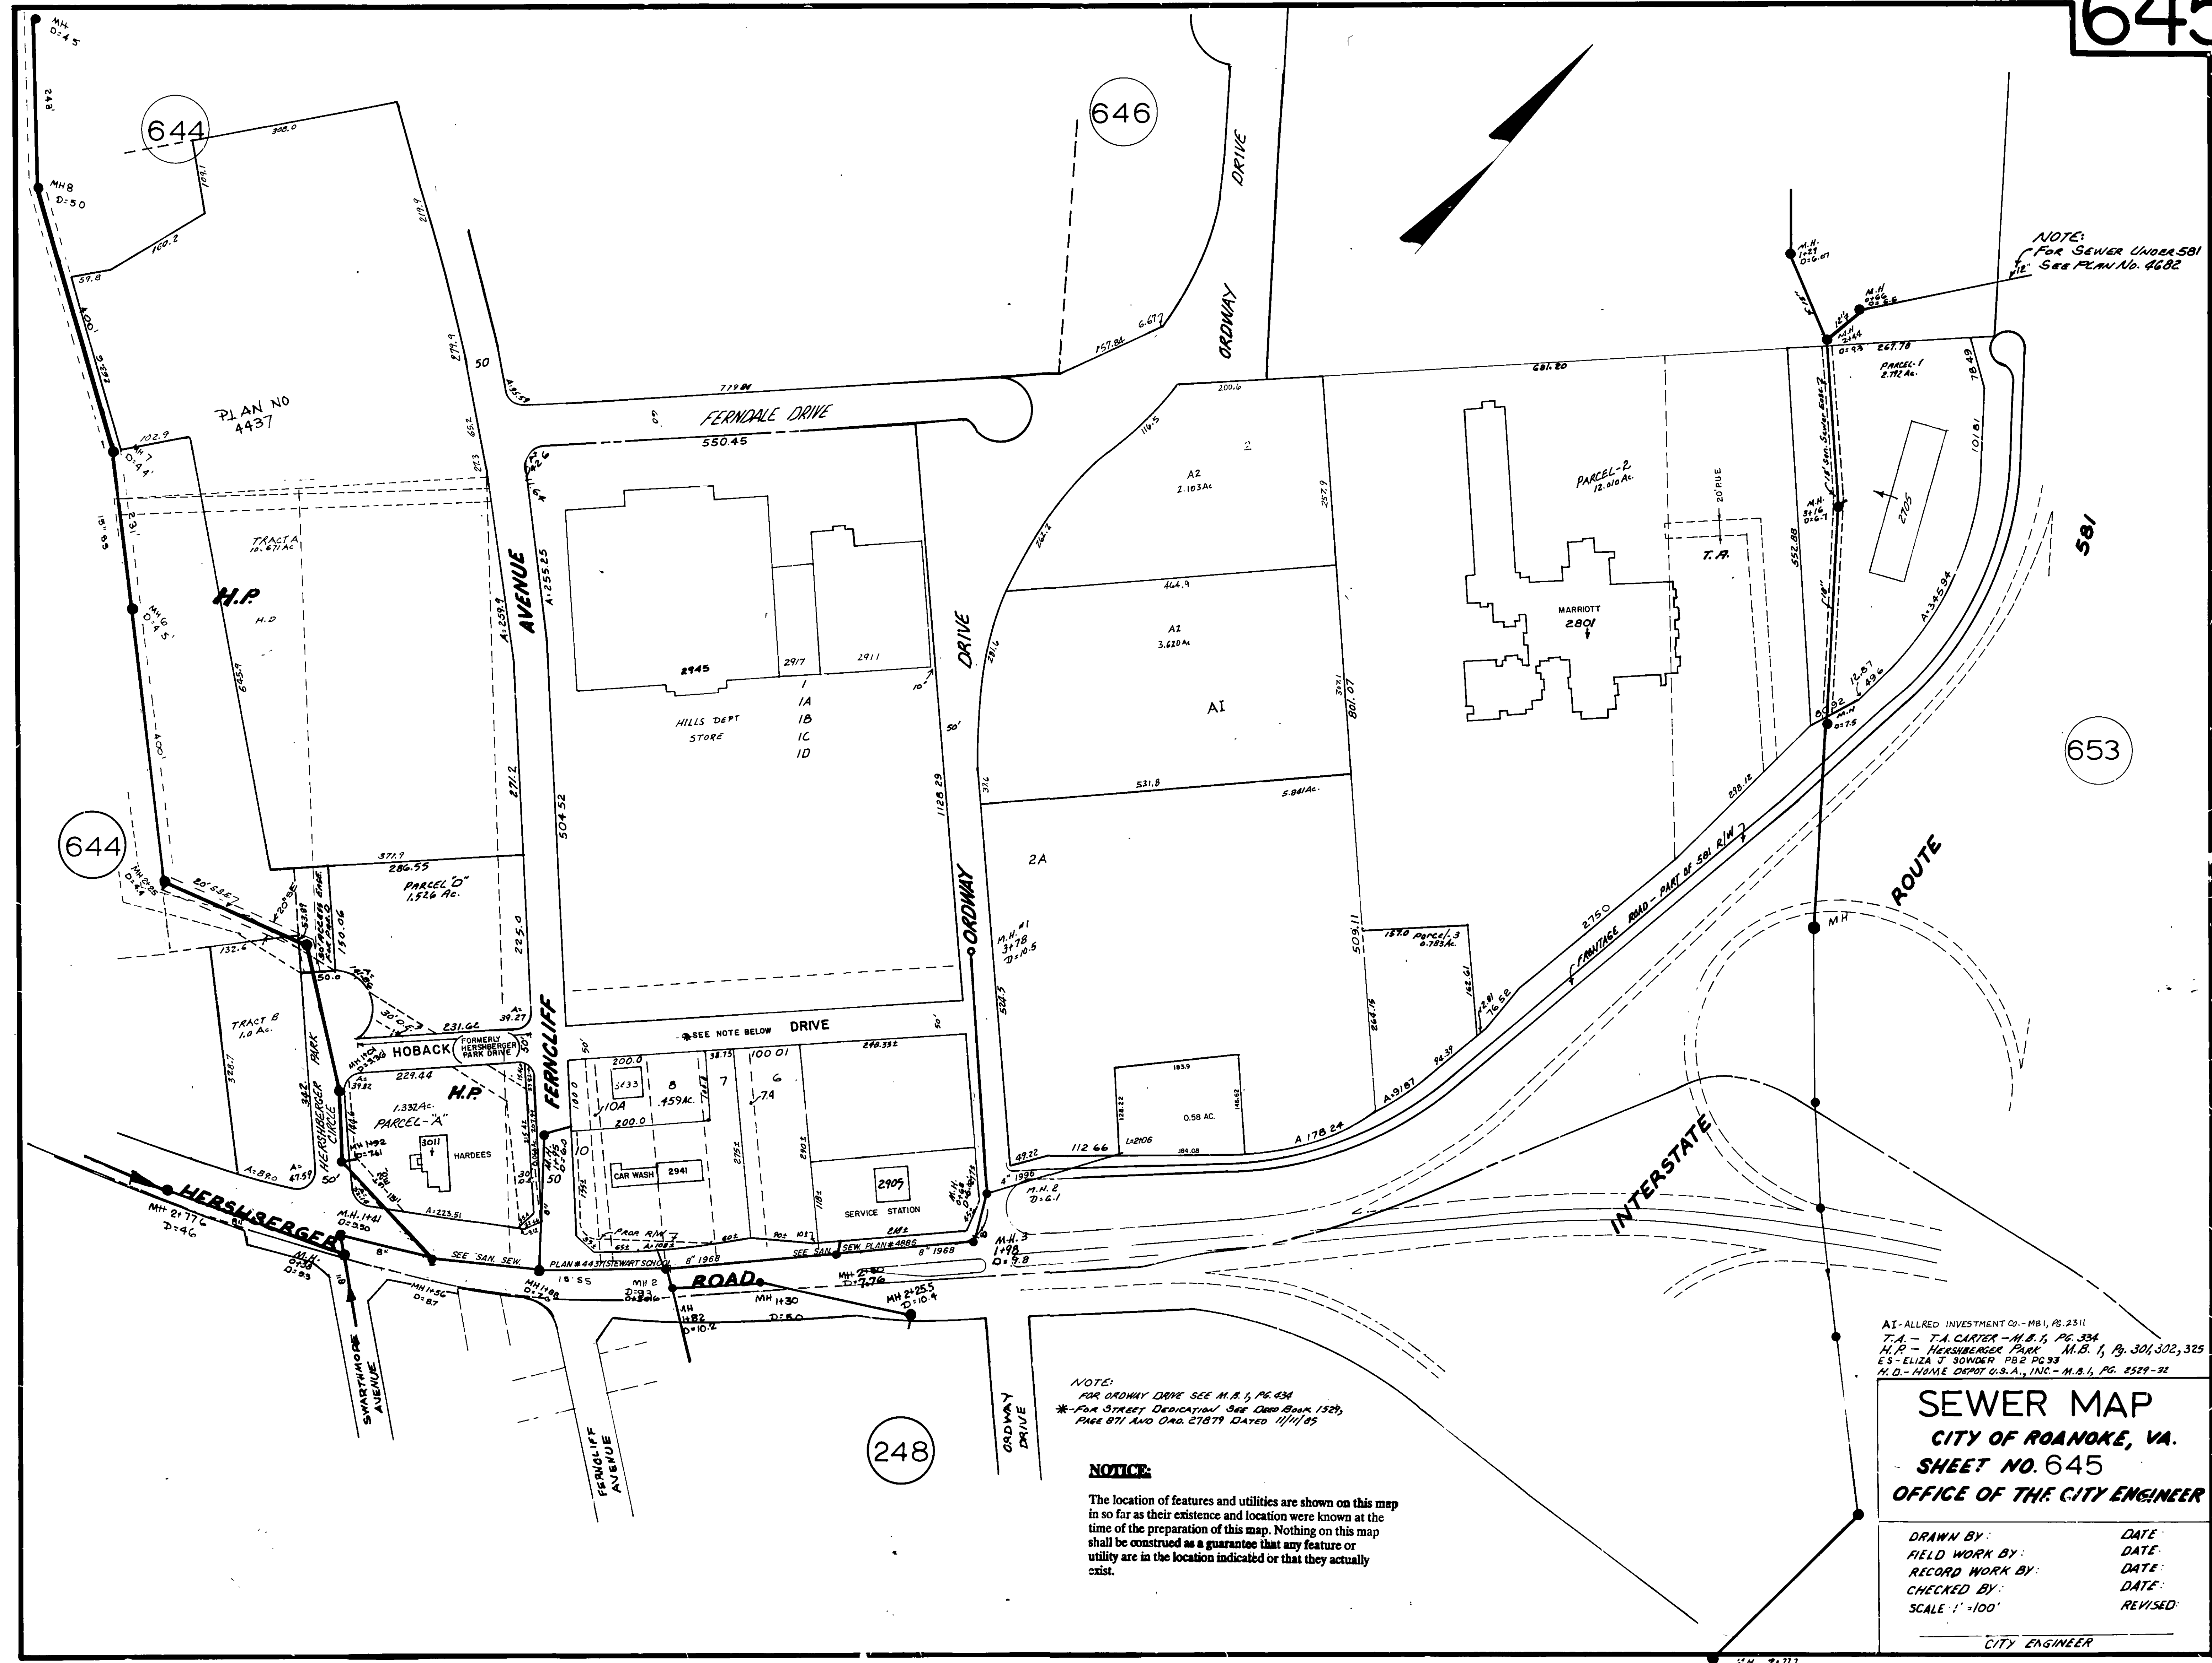

NOTE:
For Sewer Under 581
See Plan No. 4682

NOTE:
FOR ORDWAY DRIVE SEE M.B. 1, PG. 634
*FOR STREET DEDICATION SEE ORD. BOOK 1529,
PAGE 871 AND ORD. 27879 DATED 11/11/85

NOTICE
The location of features and utilities are shown on this map in so far as their existence and location were known at the time of the preparation of this map. Nothing on this map shall be construed as a guarantee that any feature or utility are in the location indicated or that they actually exist.

AI - ALLRED INVESTMENT CO. - M.B. 1, PG. 2311
T.A. - T.A. CARTER - M.B. 1, PG. 334
H.P. - HERSHBERGER PARK - M.B. 1, PG. 301, 302, 325
E.S. - ELIZA J. SOWDER - PG. 2, PG. 33
H.D. - HOME DEPOT U.S.A., INC. - M.B. 1, PG. 2529-32

SEWER MAP
CITY OF ROANOKE, VA.
SHEET NO. 645
OFFICE OF THE CITY ENGINEER

DRAWN BY:	DATE:
FIELD WORK BY:	DATE:
RECORD WORK BY:	DATE:
CHECKED BY:	DATE:
SCALE: 1" = 100'	REVISED:

CITY ENGINEER