


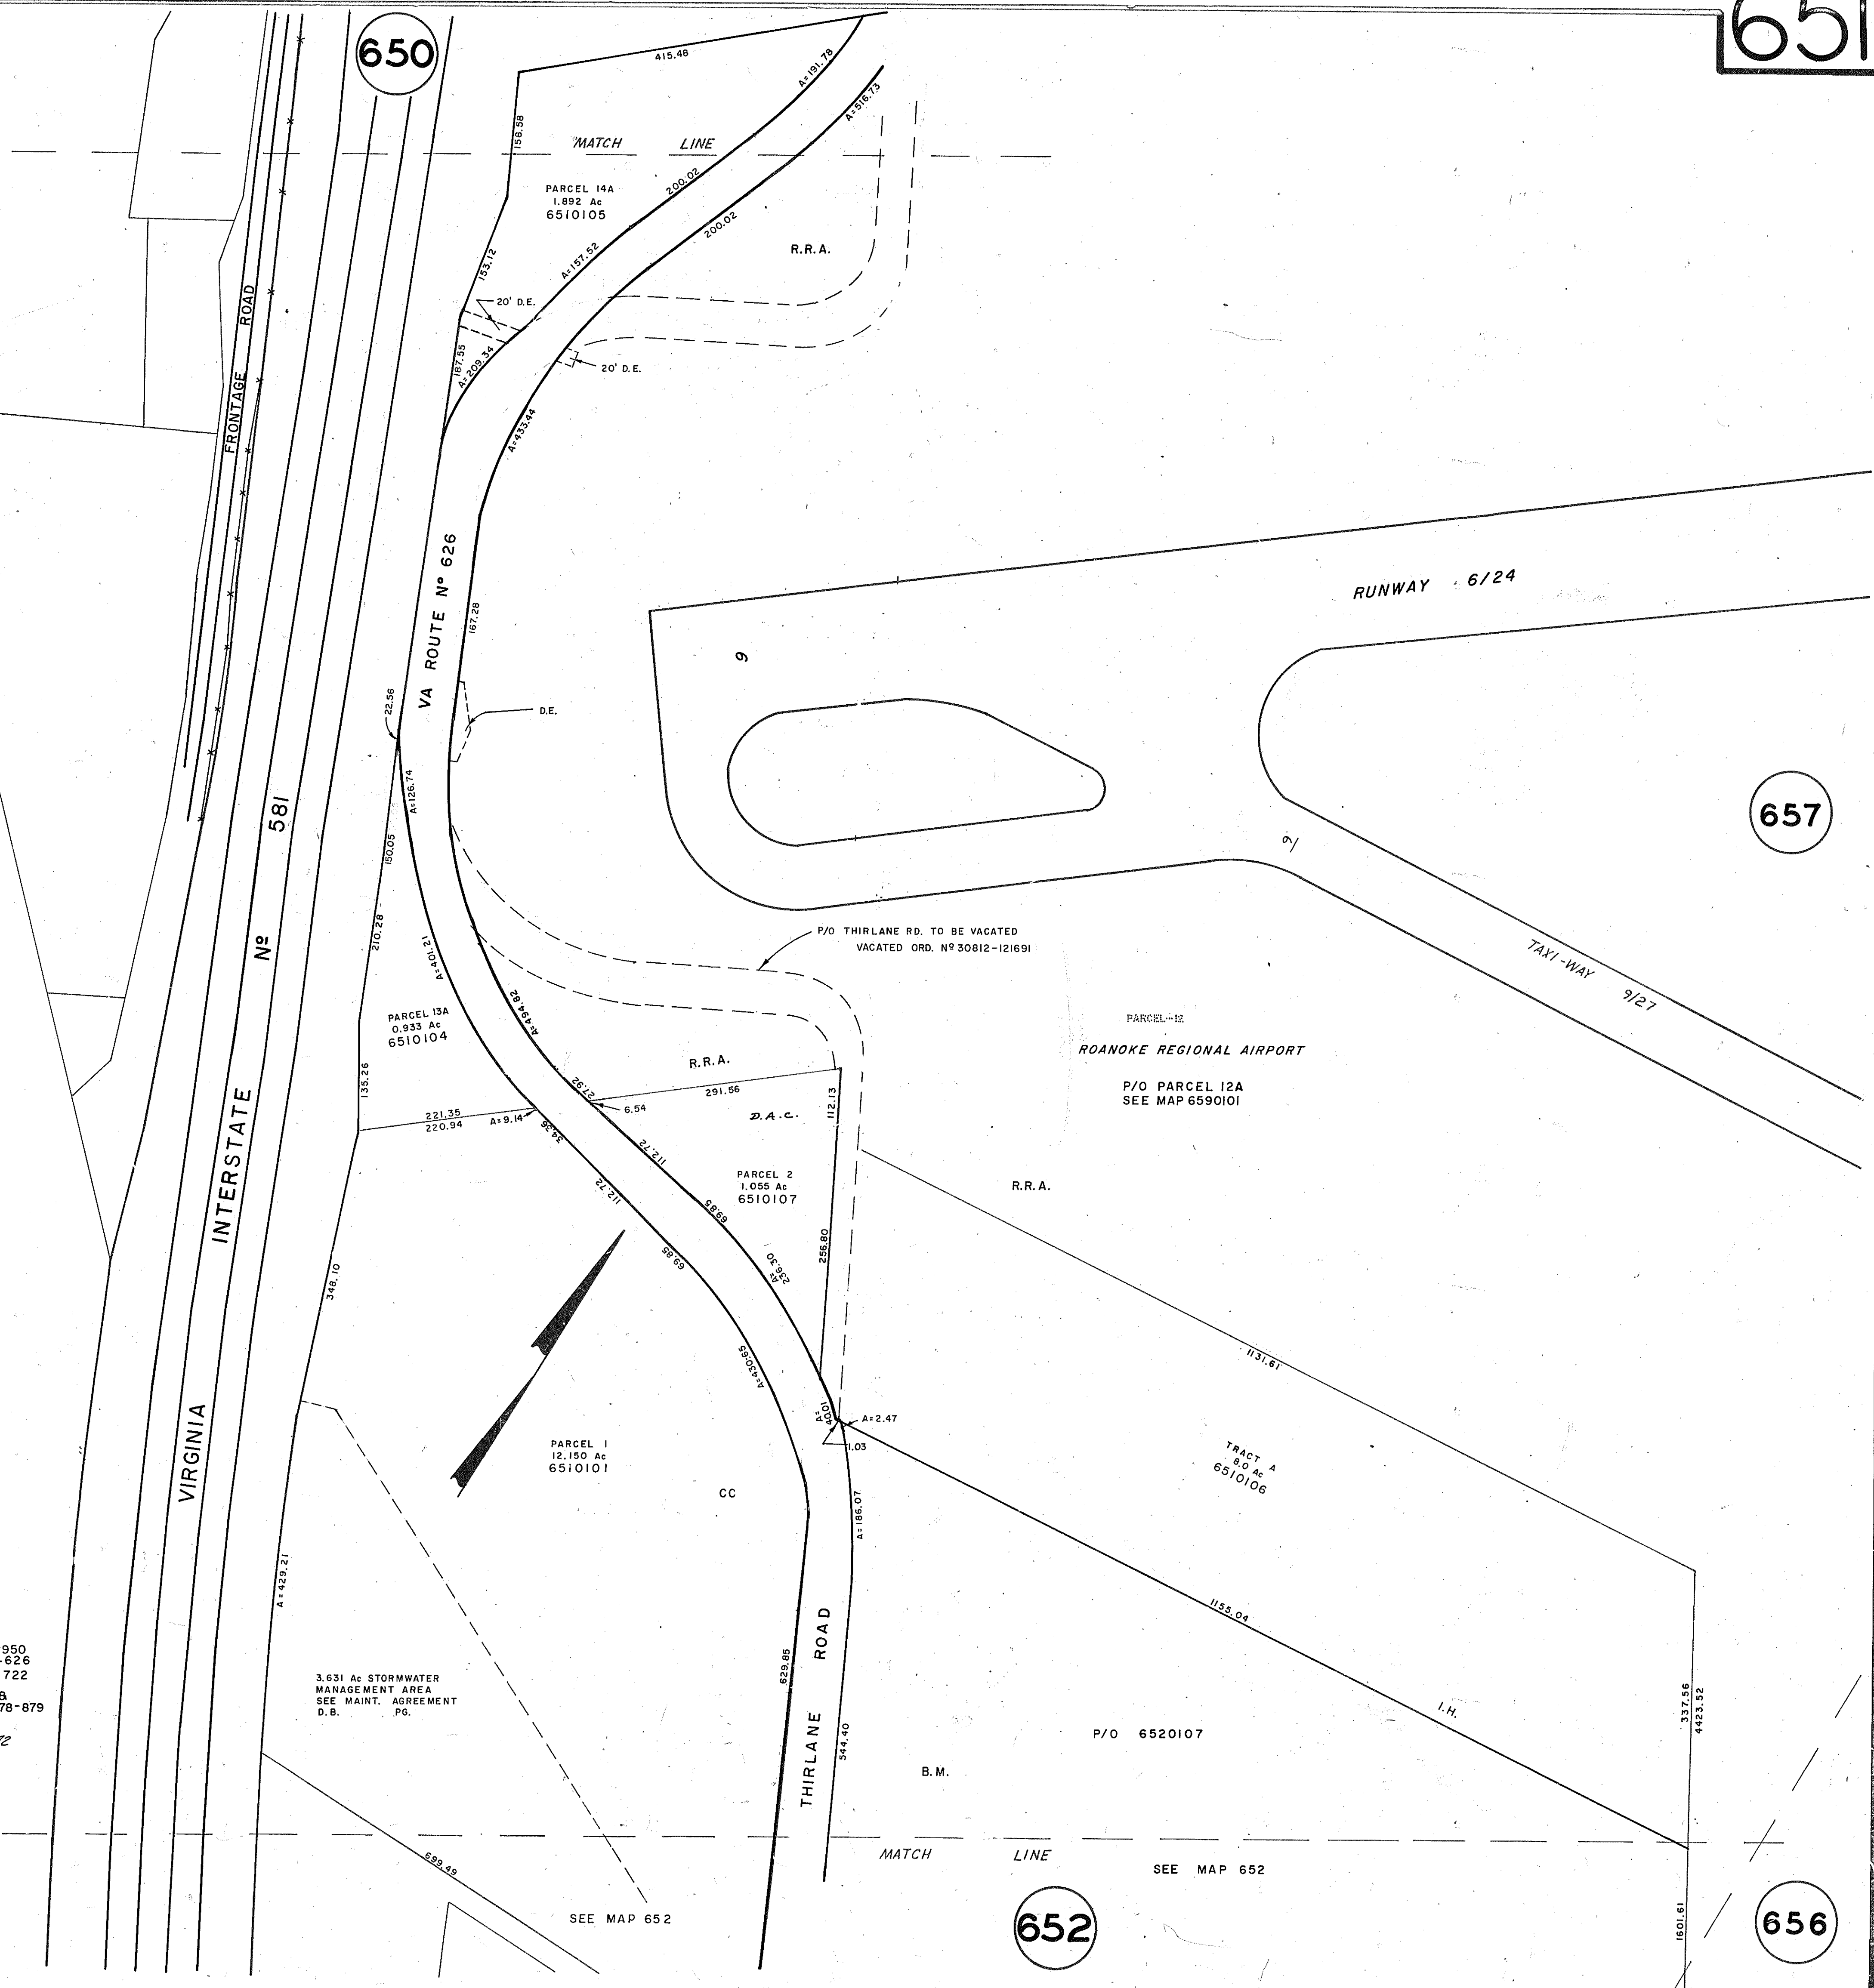

() DISTANCE TO POINT IN ROAD

APPRAISAL MAP
CITY OF ROANOKE, VA.
SHEET NO. **651**
OFFICE OF THE CITY ENGINEER

DRAWN BY:	DATE:
FIELD WORK BY:	DATE:
RECORD WORK BY:	DATE:
CHECKED BY:	DATE:
SCALE: 1"=100'	REVISED: 2/78

Thomas J. Brady
CITY ENGINEER

M.B.I., Pg. 1158-1159, M.B. I., Pg. 948-950
R.R.A.-ROANOKE REGIONAL AIRPORT, M.B. I., Pg. 618-626
I.H.-IDA MAE HOLLAND ESTATE ET ALS, M.B. I., Pg. 722
B.M.-MATILDA H. BRADSHAW, TRUSTEE ET ALS &
MARGARET J. MORRIS ET ALS, M.B. I., Pg. 878-879
CC-COVA CORPORATION, M.B. I., Pg. 951
D.A.C.-DELTA AIRPORT COMMISSION, INC., M.B. I., Pg. 2472

3.631 Ac STORMWATER
MANAGEMENT AREA
SEE MAINT. AGREEMENT
D.B. PG.

SEE MAP 652

SEE MAP 652