


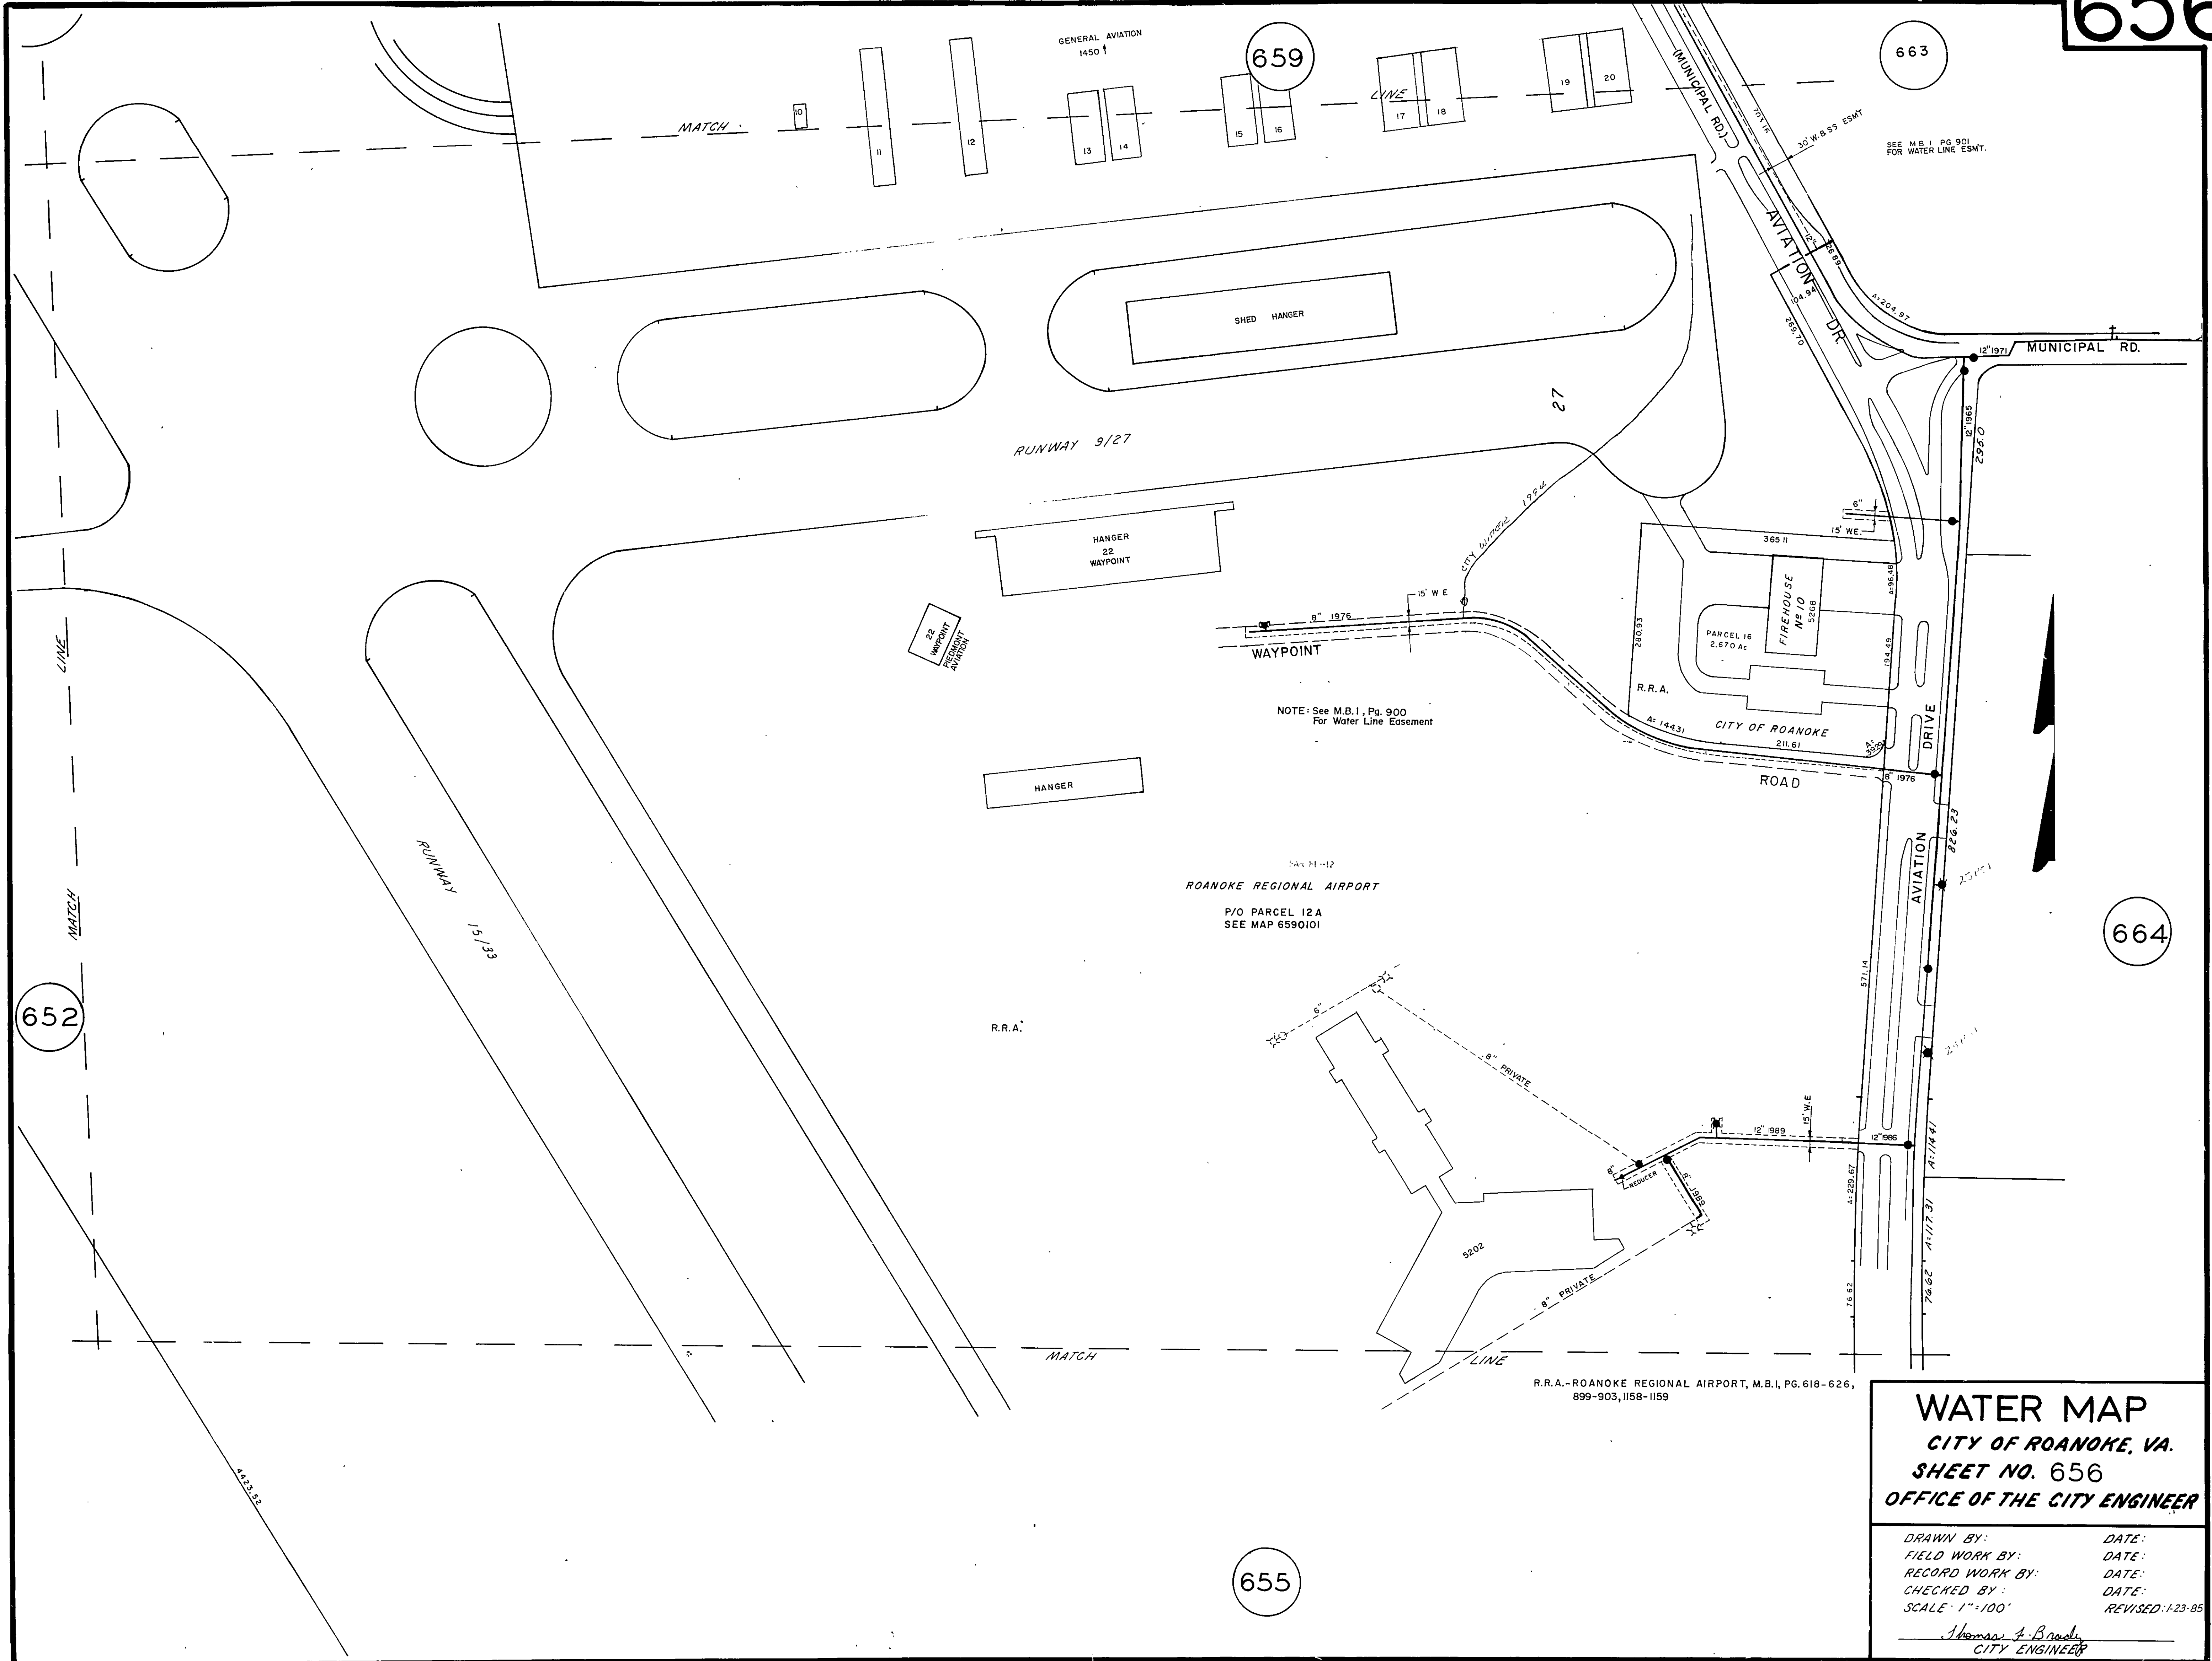

NOTE: See M.B.1, Pg. 900
For Water Line Easement

Roanoke Regional Airport
P/O PARCEL 12A
SEE MAP 6590101

R.R.A.-ROANOKE REGIONAL AIRPORT, M.B.1, PG. 618-626,
899-903, 1158-1159

WATER MAP
CITY OF ROANOKE, VA.
SHEET NO. 656
OFFICE OF THE CITY ENGINEER

DRAWN BY:	DATE:
FIELD WORK BY:	DATE:
RECORD WORK BY:	DATE:
CHECKED BY:	DATE:
SCALE: 1"=100'	REVISED: 1-23-85

Thomas A. Brash
CITY ENGINEER