


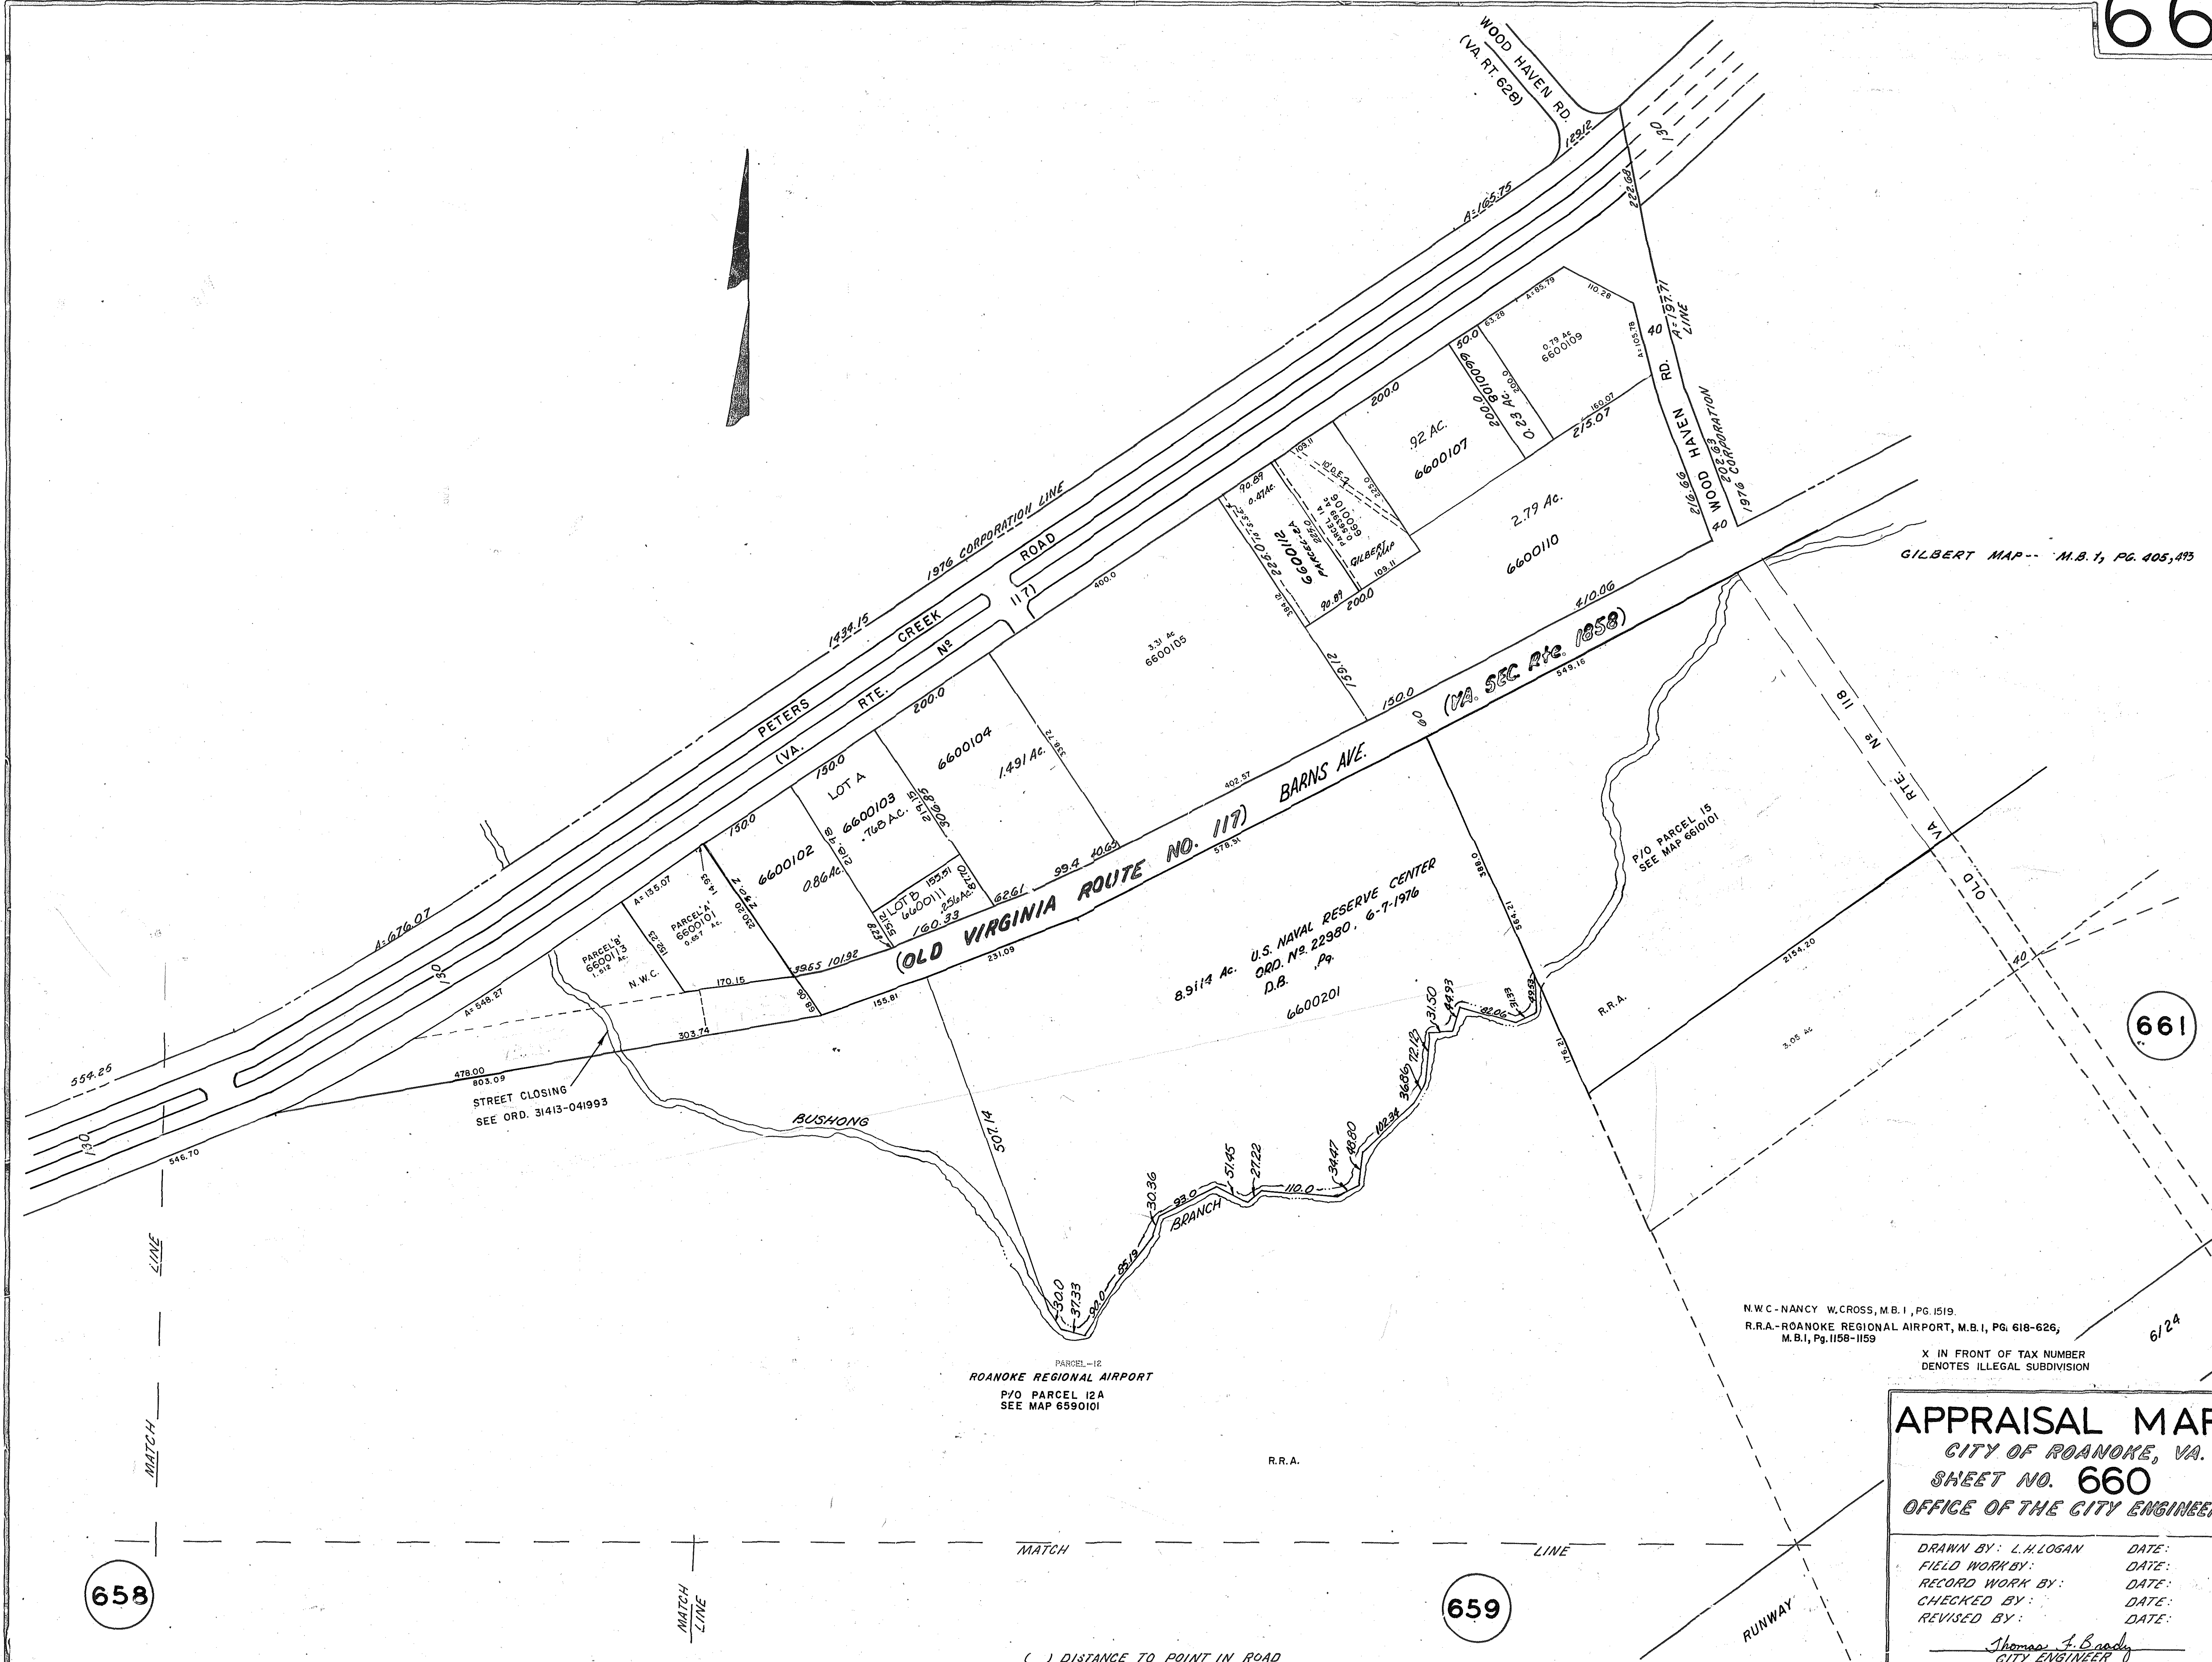

661

6124

N.W.C - NANCY W. CROSS, M.B. 1, PG. 1519
 R.R.A. - ROANOKE REGIONAL AIRPORT, M.B. 1, PG. 618-626,
 M.B. 1, PG. 1158-1159

X IN FRONT OF TAX NUMBER
 DENOTES ILLEGAL SUBDIVISION

APPRAISAL MAP
 CITY OF ROANOKE, VA.
 SHEET NO. 660
 OFFICE OF THE CITY ENGINEER

DRAWN BY: L.H. LOGAN	DATE:
FIELD WORK BY:	DATE:
RECORD WORK BY:	DATE:
CHECKED BY:	DATE:
REVISED BY:	DATE:

Thomas J. Brady
 CITY ENGINEER

658

659

() DISTANCE TO POINT IN ROAD