


NOTICE

The location of features and utilities are shown on this map in so far as their existence and location were known at the time of the preparation of this map. Nothing on this map shall be construed as a guarantee that any feature or utility are in the location indicated or that they actually exist.

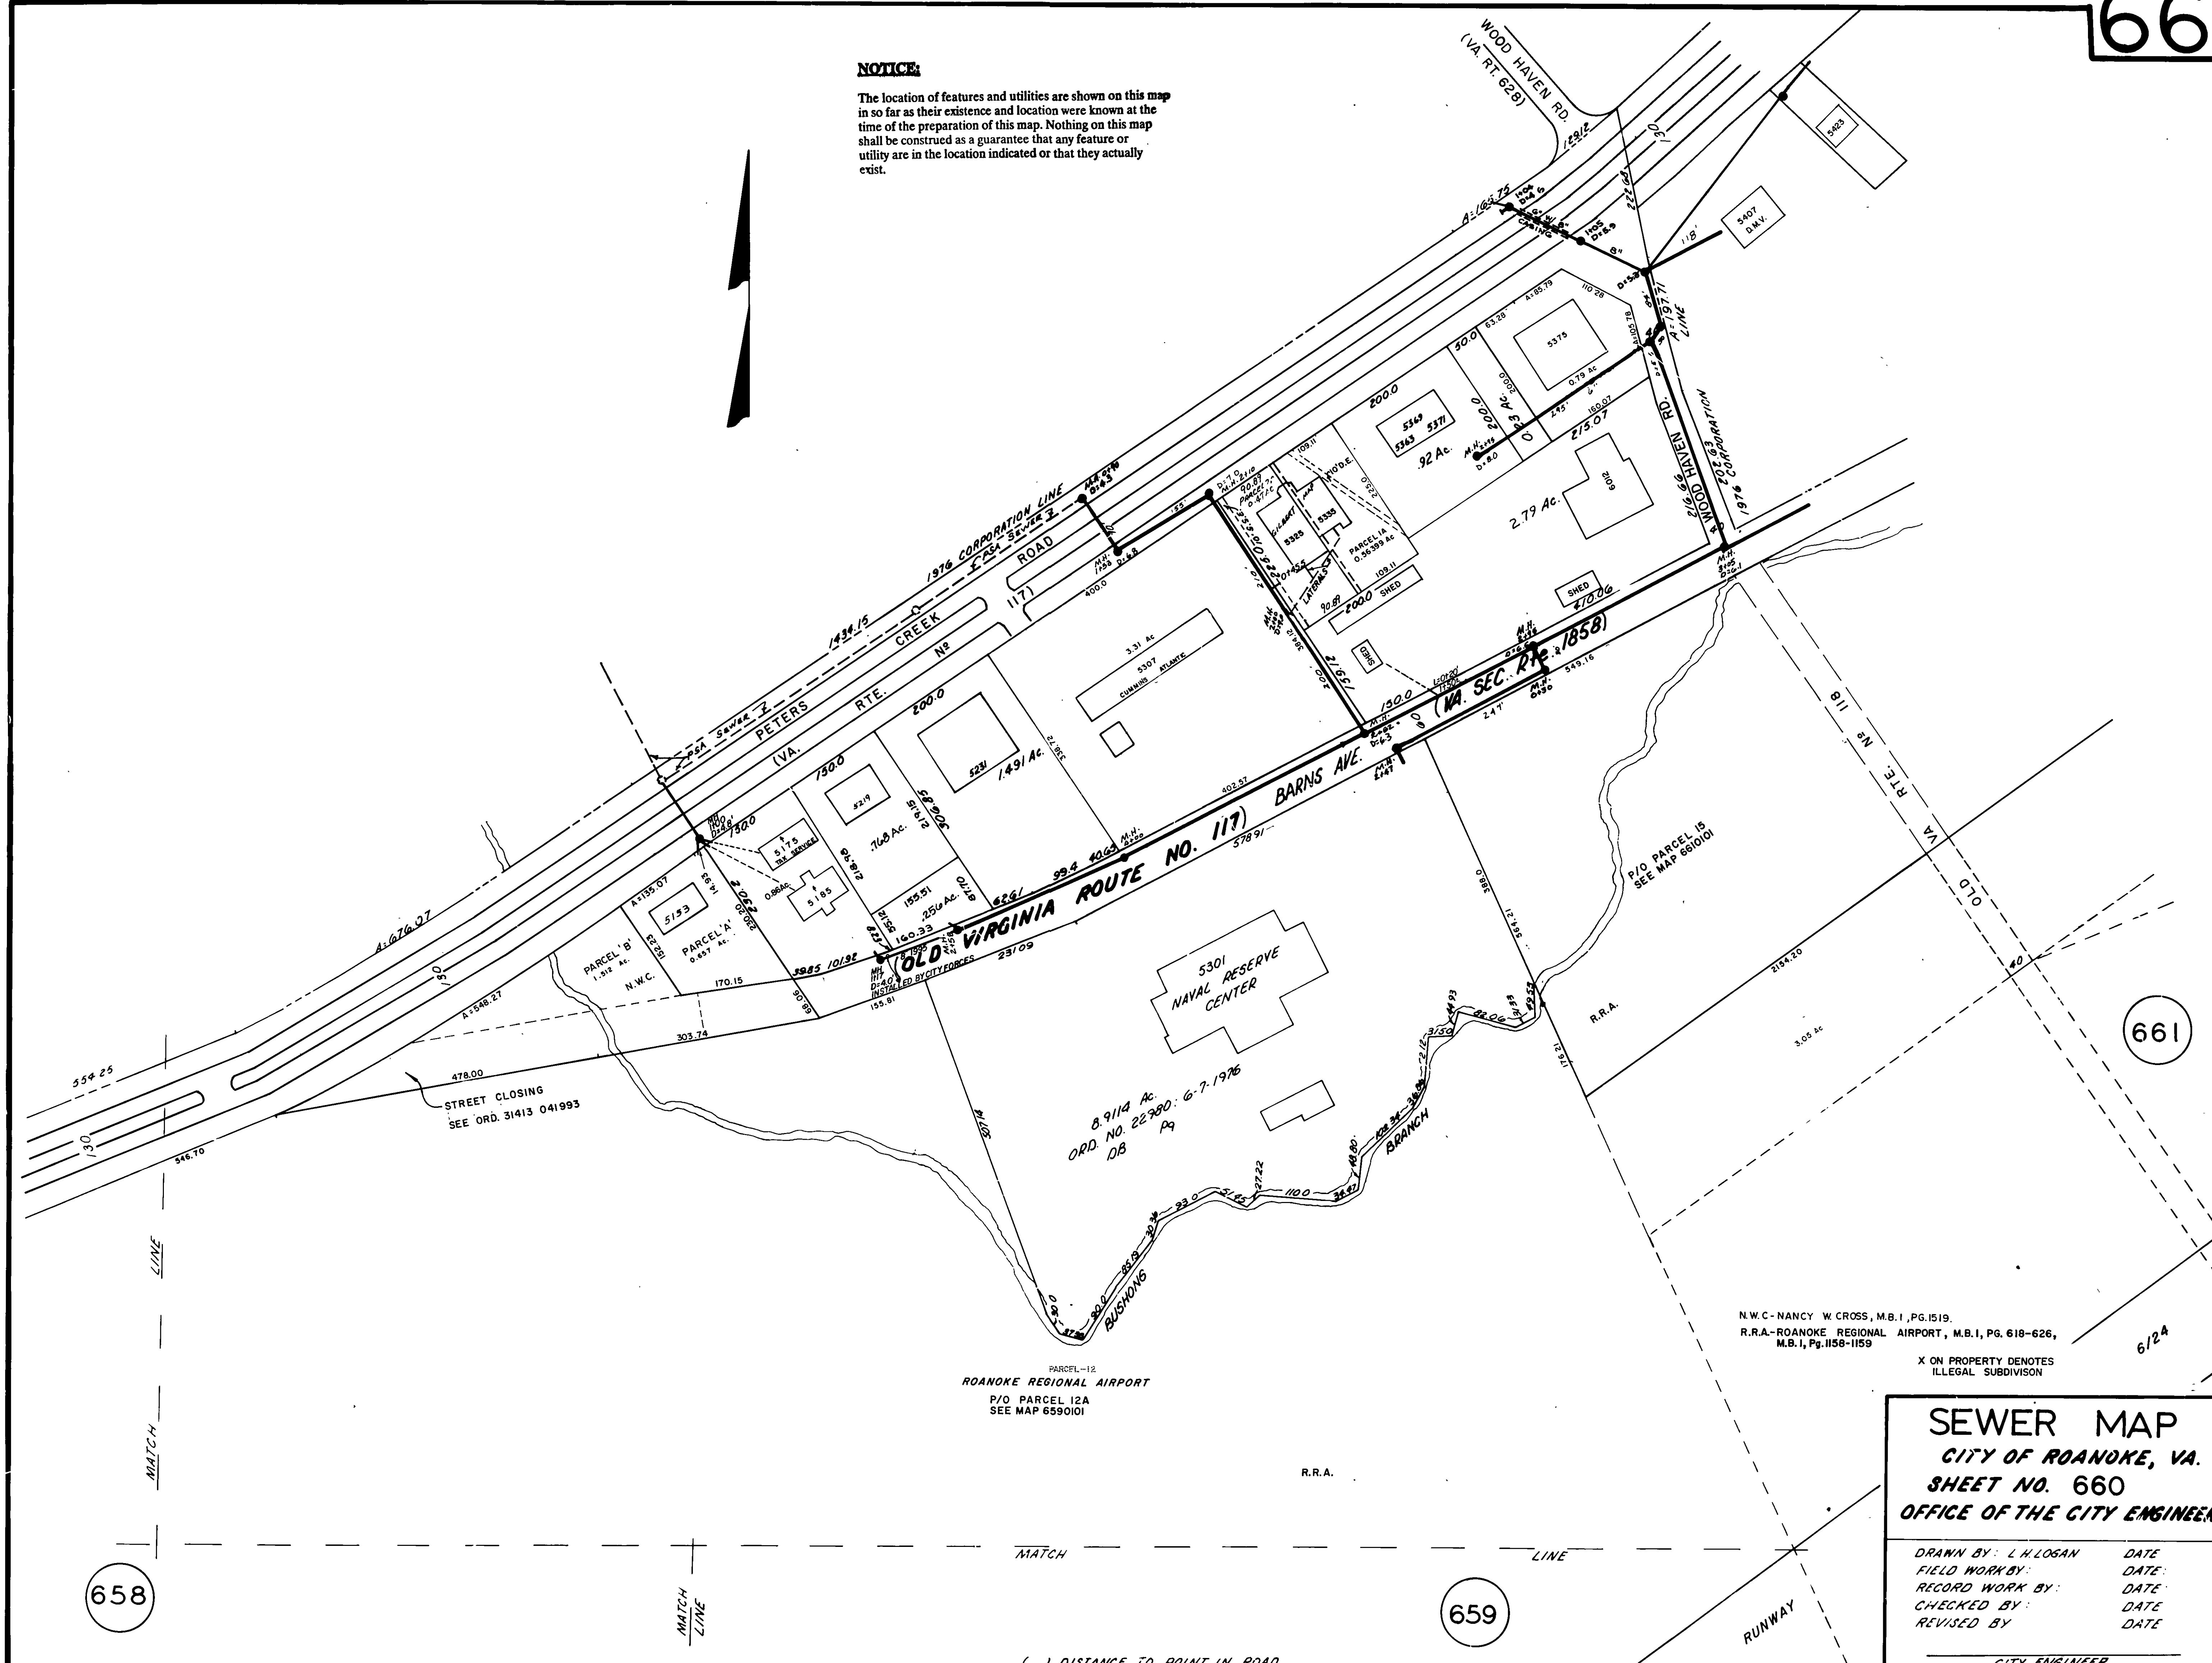

661

6124

N.W.C.-NANCY W. CROSS, M.B. I, PG. 1519.
R.R.A.-ROANOKE REGIONAL AIRPORT, M.B. I, PG. 618-626,
M.B. I, PG. 1158-1159

X ON PROPERTY DENOTES
ILLEGAL SUBDIVISION

SEWER MAP
CITY OF ROANOKE, VA.
SHEET NO. 660
OFFICE OF THE CITY ENGINEER

DRAWN BY: L.H. LOGAN	DATE:
FIELD WORK BY:	DATE:
RECORD WORK BY:	DATE:
CHECKED BY:	DATE:
REVISED BY:	DATE:

CITY ENGINEER

658

659

() DISTANCE TO POINT IN ROAD