


WATER MAINTENANCE AGREEMENT	
C.M.B.M.	CITY MAIN & MAINTAINED
CO.M.B.M.	COUNTY MAIN & MAINTAINED
CR	CITY READ METER
COR	COUNTY READ METER
---	CORPORATION LINE

NOTICE:
The location of features and utilities are shown on this map in so far as their existence and location were known at the time of the preparation of this map. Nothing on this map shall be construed as a guarantee that any feature or utility are in the location indicated or that they actually exist.

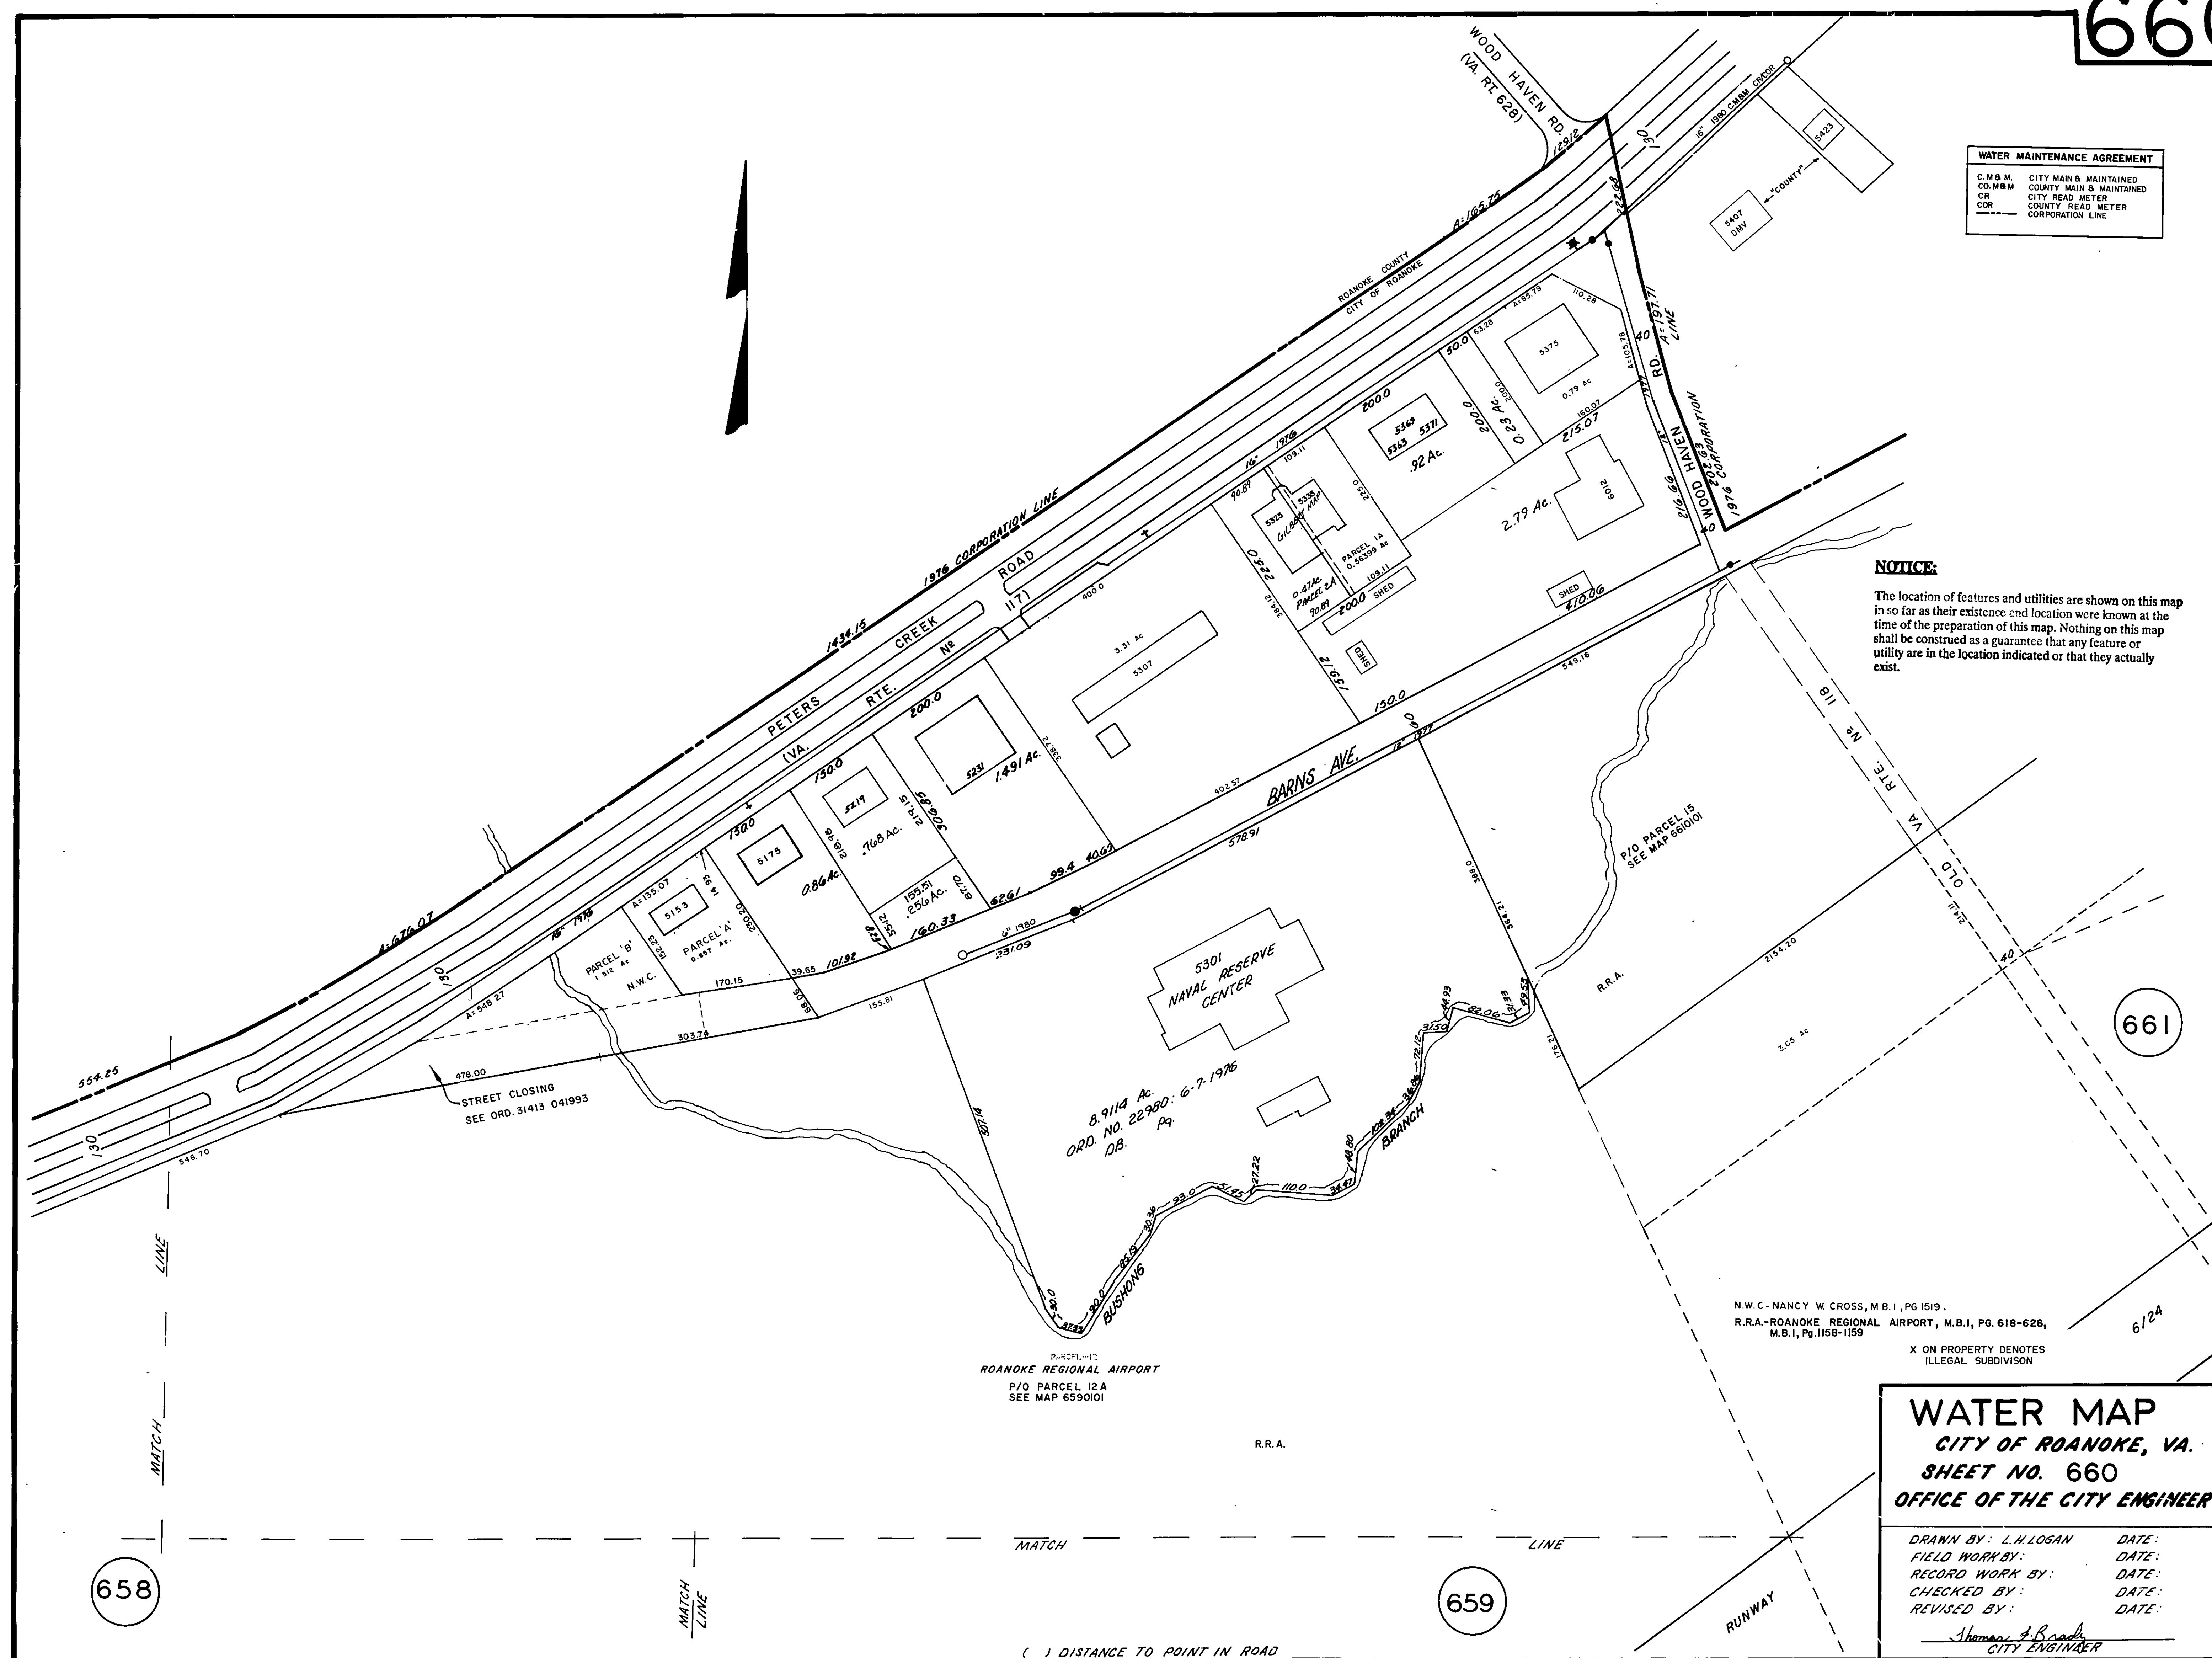

661

658

659

WATER MAP
CITY OF ROANOKE, VA.
SHEET NO. 660
OFFICE OF THE CITY ENGINEER

DRAWN BY: L.H. LOGAN	DATE:
FIELD WORK BY:	DATE:
RECORD WORK BY:	DATE:
CHECKED BY:	DATE:
REVISED BY:	DATE:

Thomas J. R. R. R.
CITY ENGINEER

N.W.C. - NANCY W. CROSS, M.B.I., PG. 1519.
R.R.A. - ROANOKE REGIONAL AIRPORT, M.B.I., PG. 618-626,
M.B.I., PG. 1158-1159
X ON PROPERTY DENOTES
ILLEGAL SUBDIVISION

P.O. PARCEL 12
ROANOKE REGIONAL AIRPORT
P/O PARCEL 12A
SEE MAP 6590101

8.9114 Ac.
ORD. NO. 22980: 6-7-1976
DB. Pg.

() DISTANCE TO POINT IN ROAD