


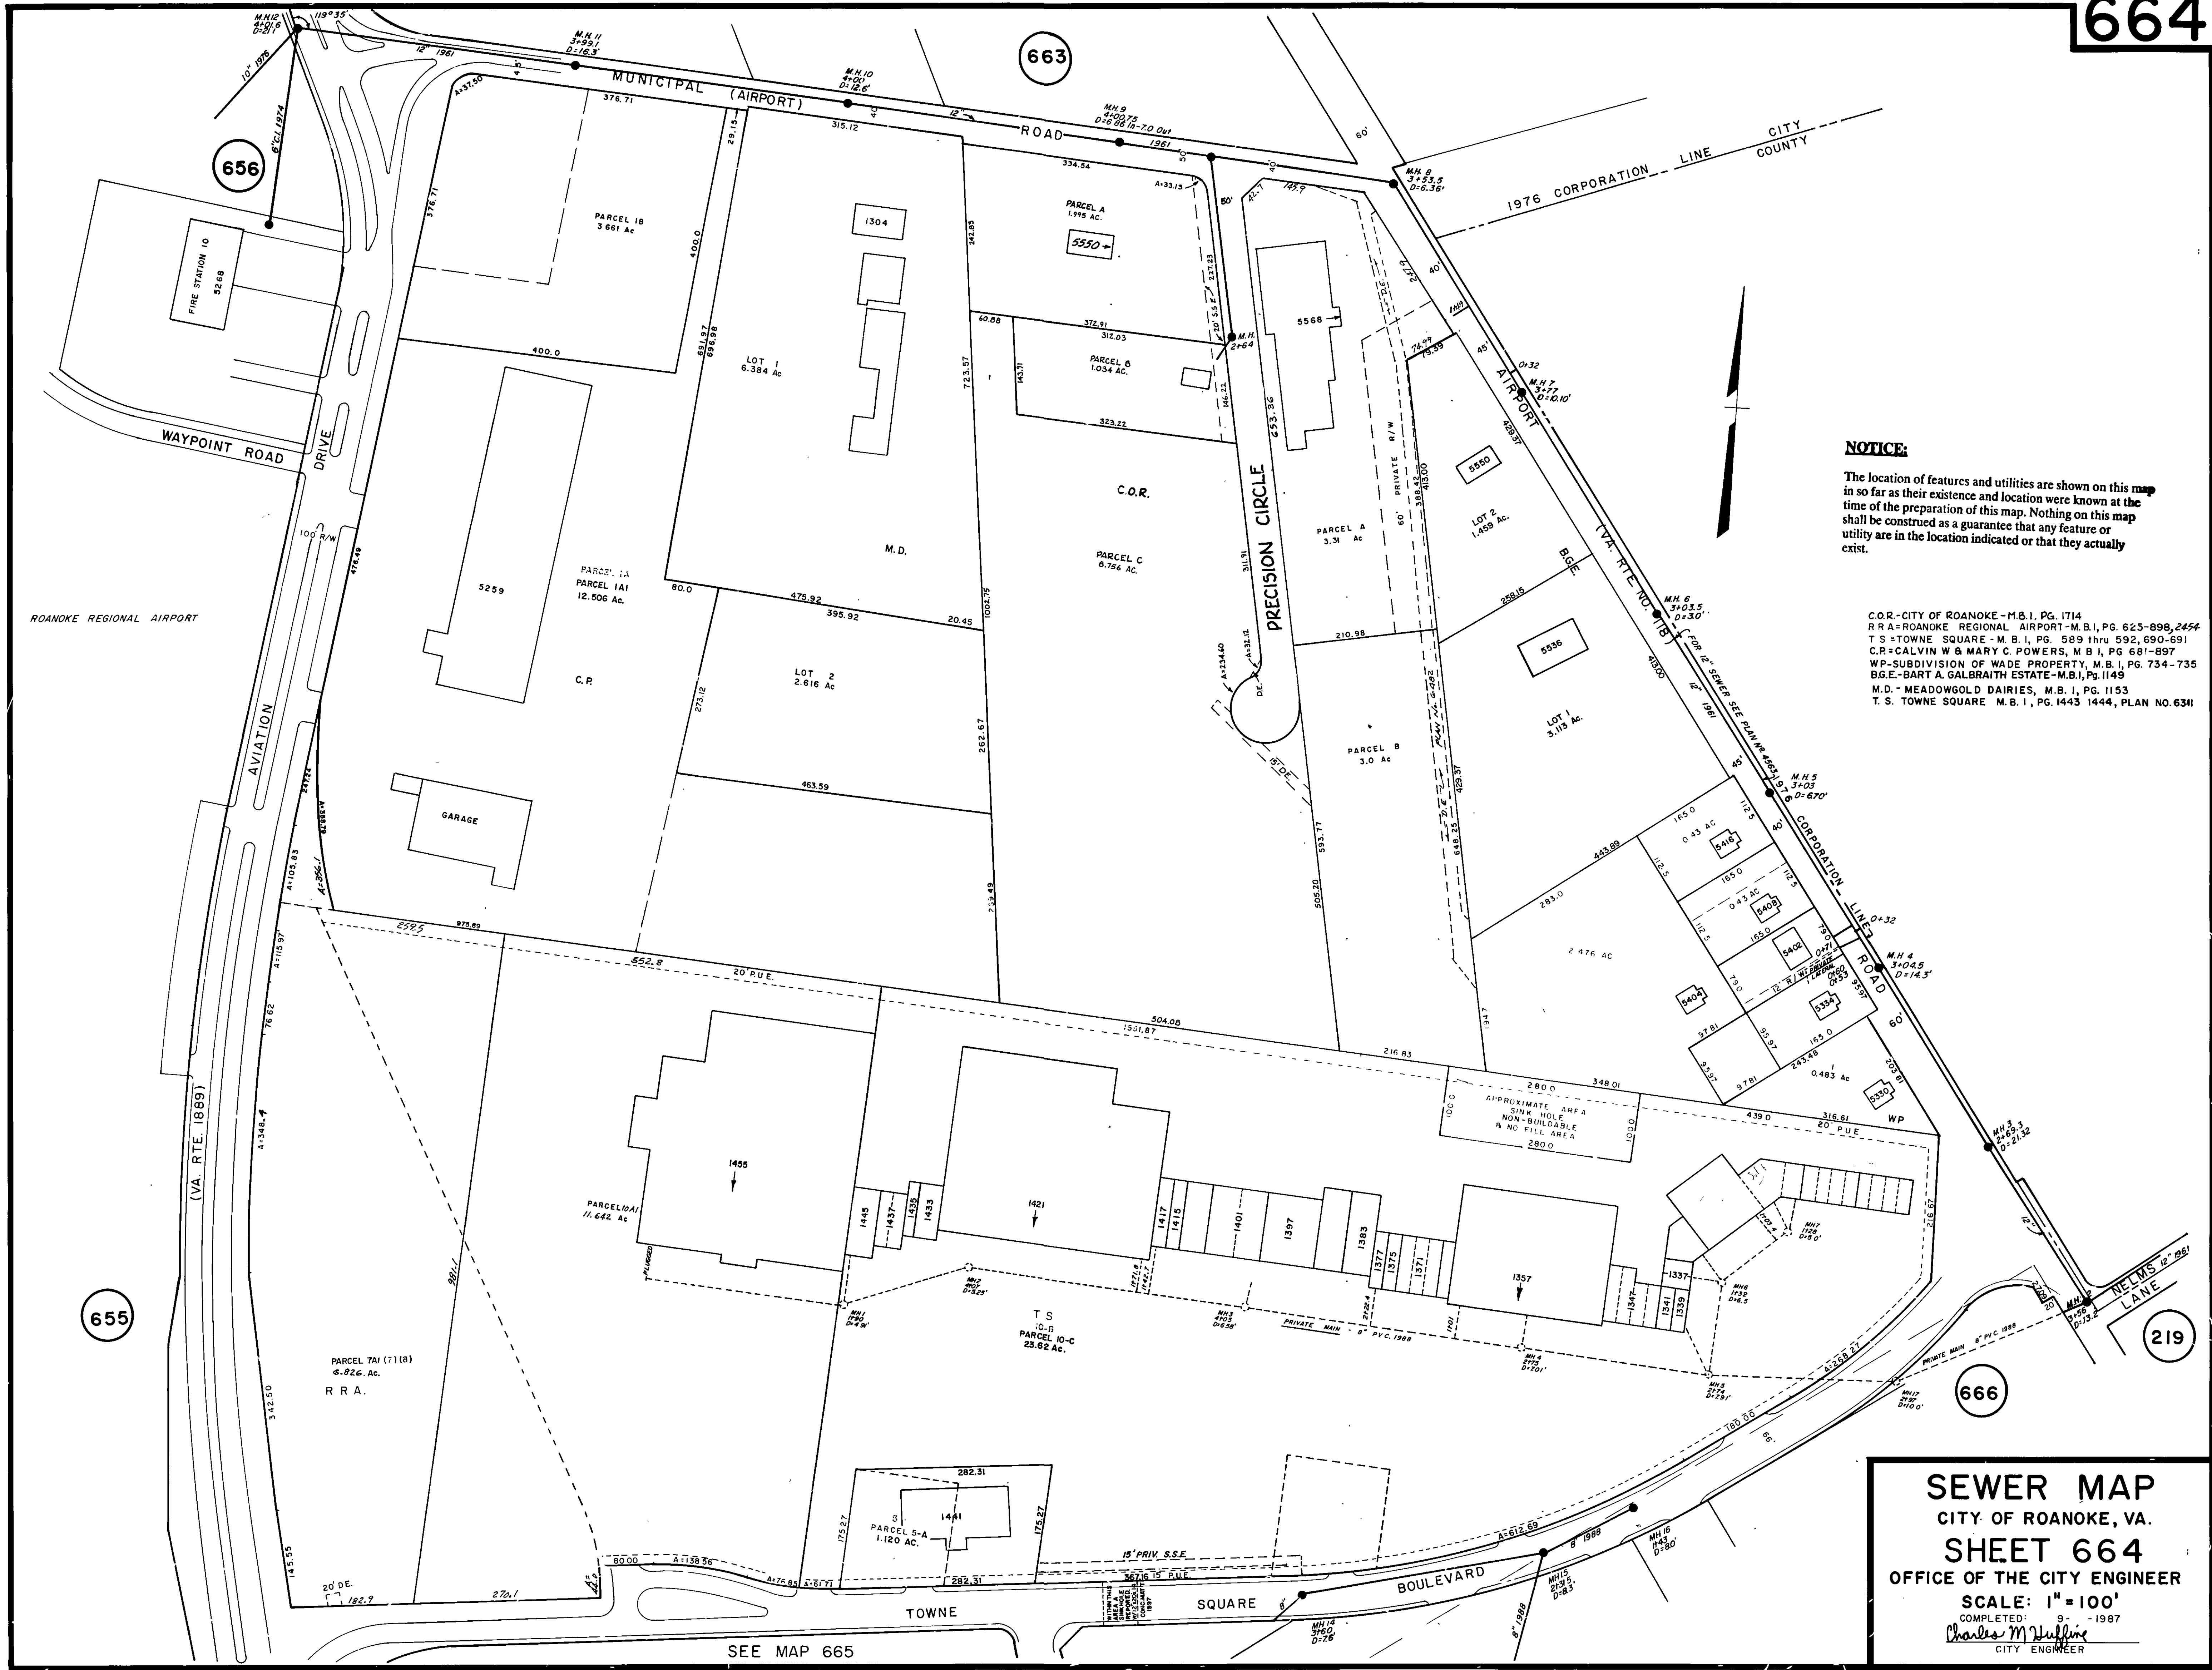

NOTICE:
The location of features and utilities are shown on this map in so far as their existence and location were known at the time of the preparation of this map. Nothing on this map shall be construed as a guarantee that any feature or utility are in the location indicated or that they actually exist.

C.O.R.-CITY OF ROANOKE-M.B.I. PG. 1714
R.R.A.=ROANOKE REGIONAL AIRPORT-M.B.I. PG. 625-698, 2454
T.S.=TOWNE SQUARE-M.B.I. PG. 589 thru 592, 690-691
C.P.=CALVIN W & MARY C. POWERS, M.B.I. PG. 681-697
WP-SUBDIVISION OF WADE PROPERTY, M.B.I. PG. 734-735
B.G.E.-BART A. GALBRAITH ESTATE-M.B.I. PG. 1149
M.D.-MEADOWGOLD DAIRIES, M.B.I. PG. 1153
T.S. TOWNE SQUARE M.B.I. PG. 1443 1444, PLAN NO. 6311

SEWER MAP
CITY OF ROANOKE, VA.
SHEET 664
OFFICE OF THE CITY ENGINEER
SCALE: 1"=100'
COMPLETED: 9-1987
Charles M. Duffline
CITY ENGINEER