


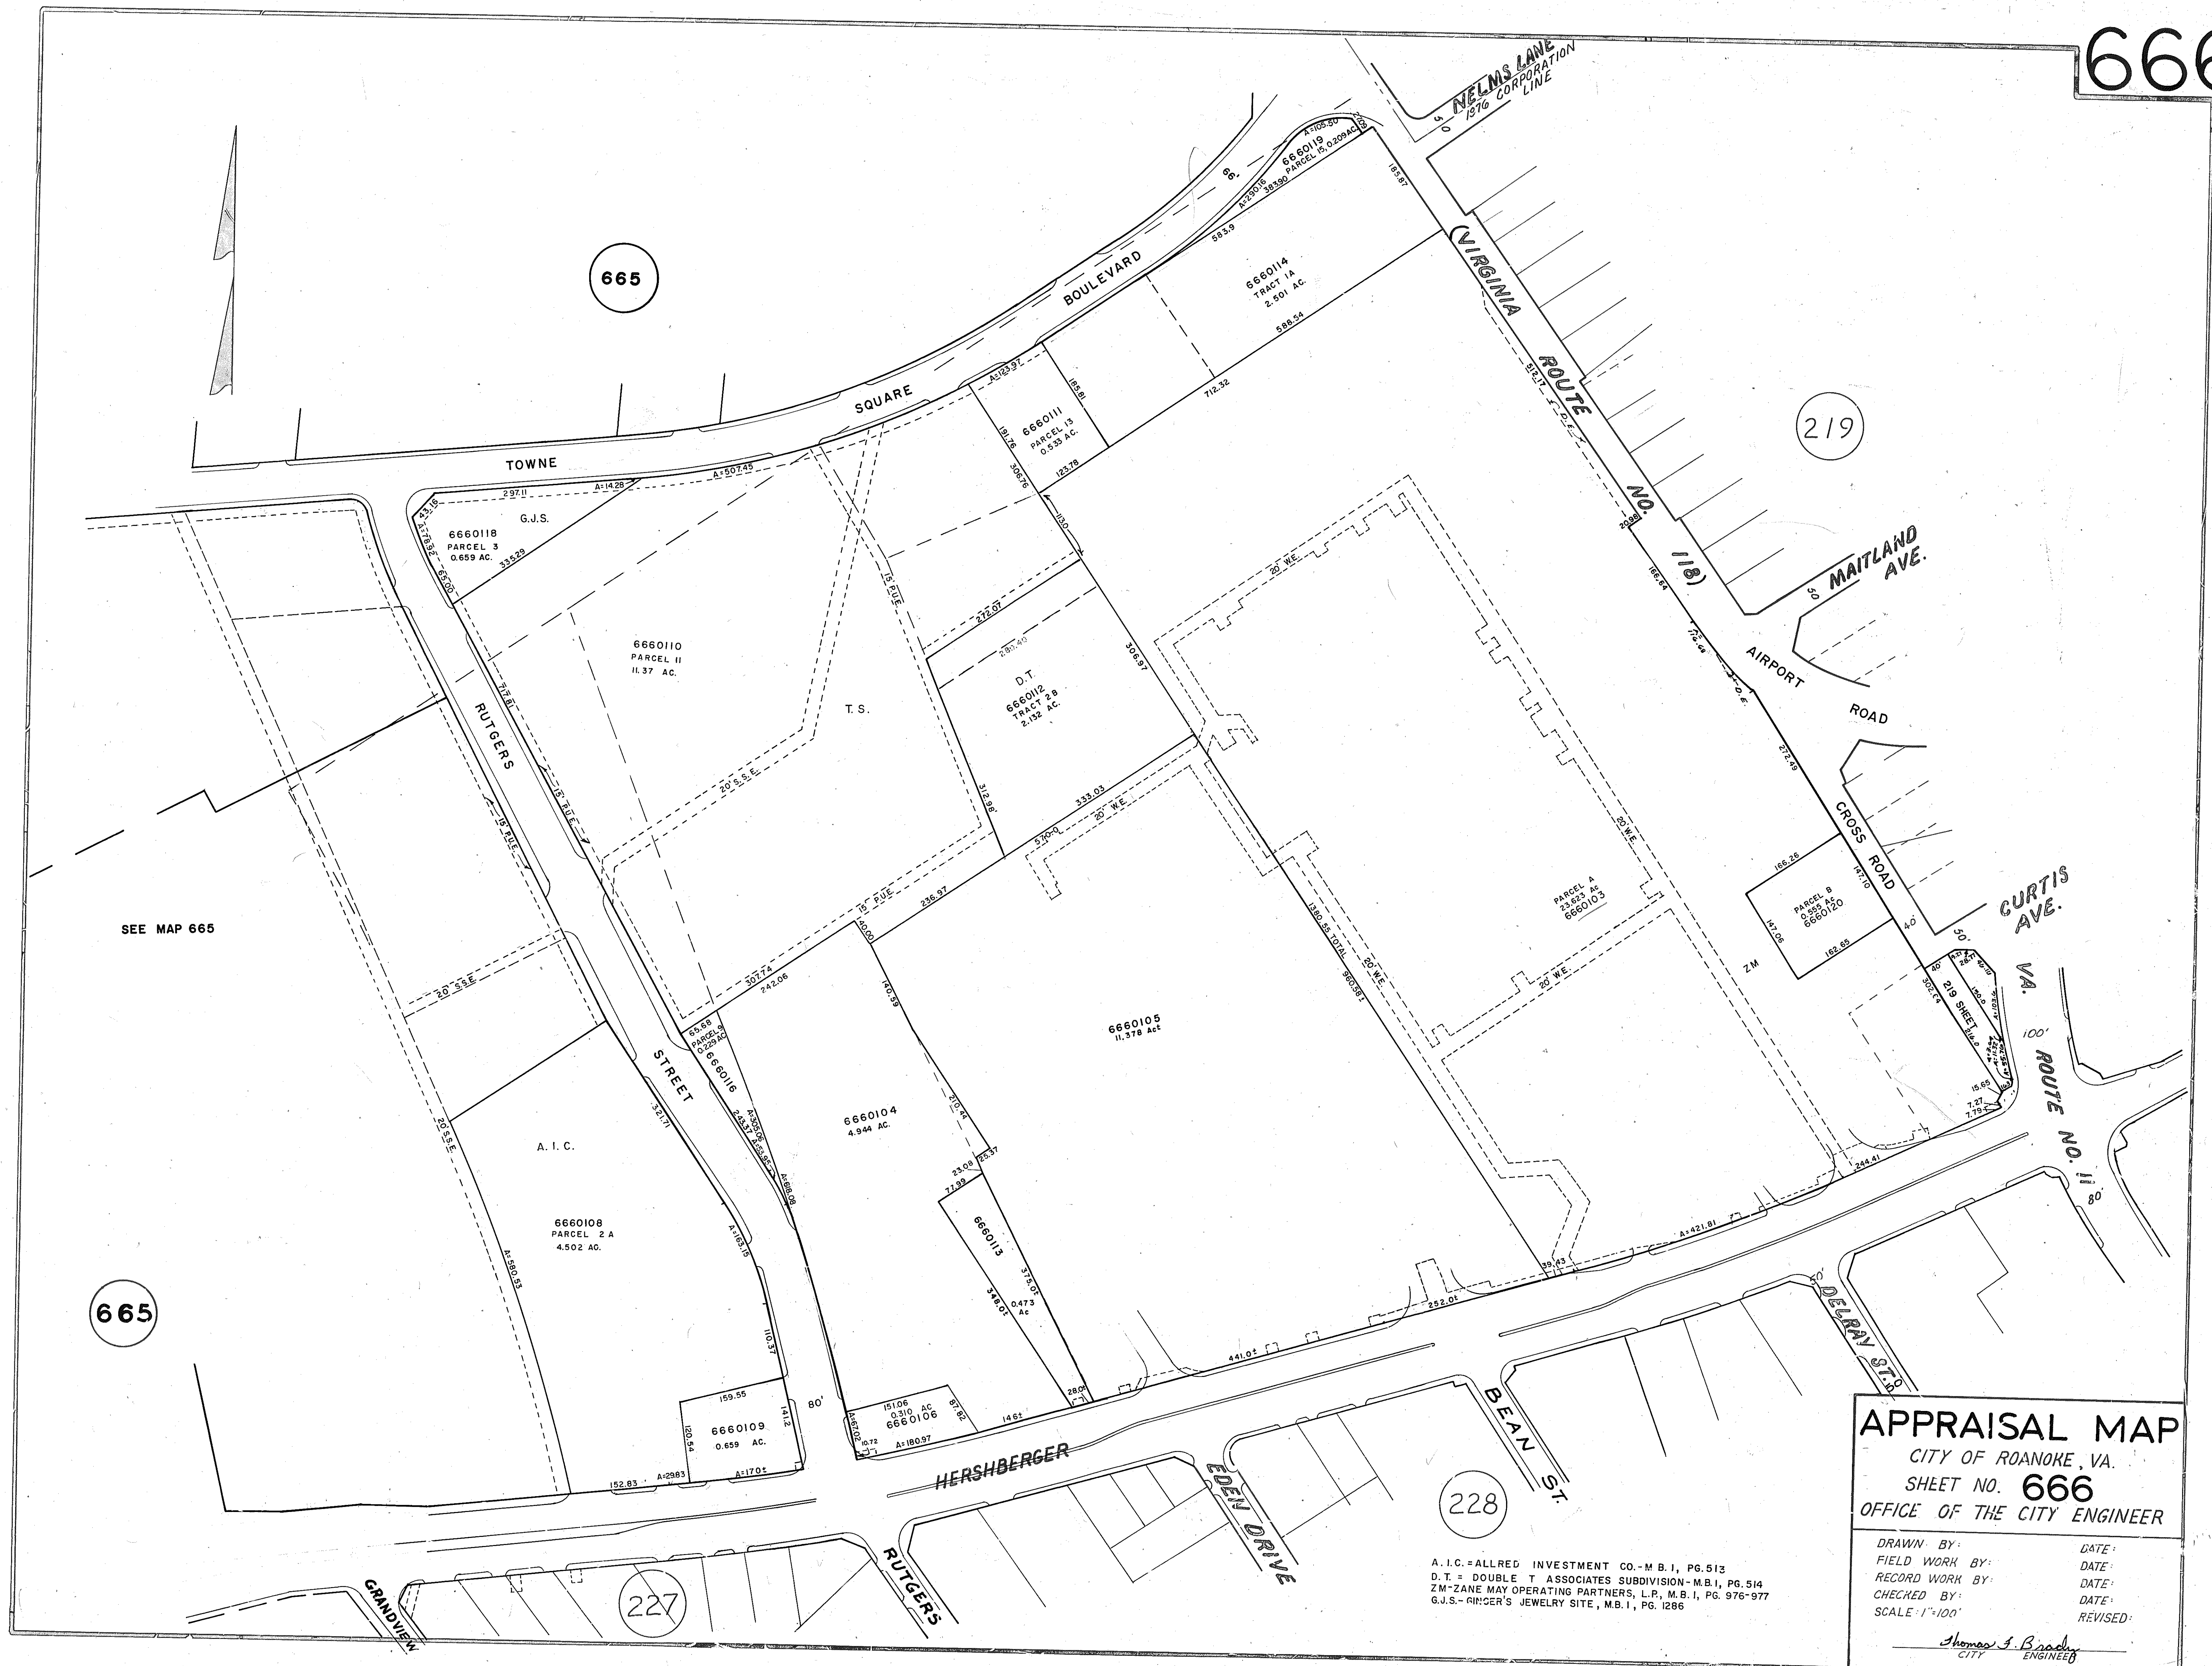

APPRAISAL MAP
CITY OF ROANOKE, VA.
SHEET NO. 666
OFFICE OF THE CITY ENGINEER

A.I.C. - ALLRED INVESTMENT CO. - M.B.I., PG. 513
D.T. - DOUBLE T ASSOCIATES SUBDIVISION - M.B.I., PG. 514
Z.M. - ZANE MAY OPERATING PARTNERS, L.P., M.B.I., PG. 976-977
G.J.S. - RINGER'S JEWELRY SITE, M.B.I., PG. 1286

DRAWN BY: DATE:
FIELD WORK BY: DATE:
RECORD WORK BY: DATE:
CHECKED BY: DATE:
SCALE: 1"=100' REVISION:

Thomas J. Brady
CITY ENGINEER