


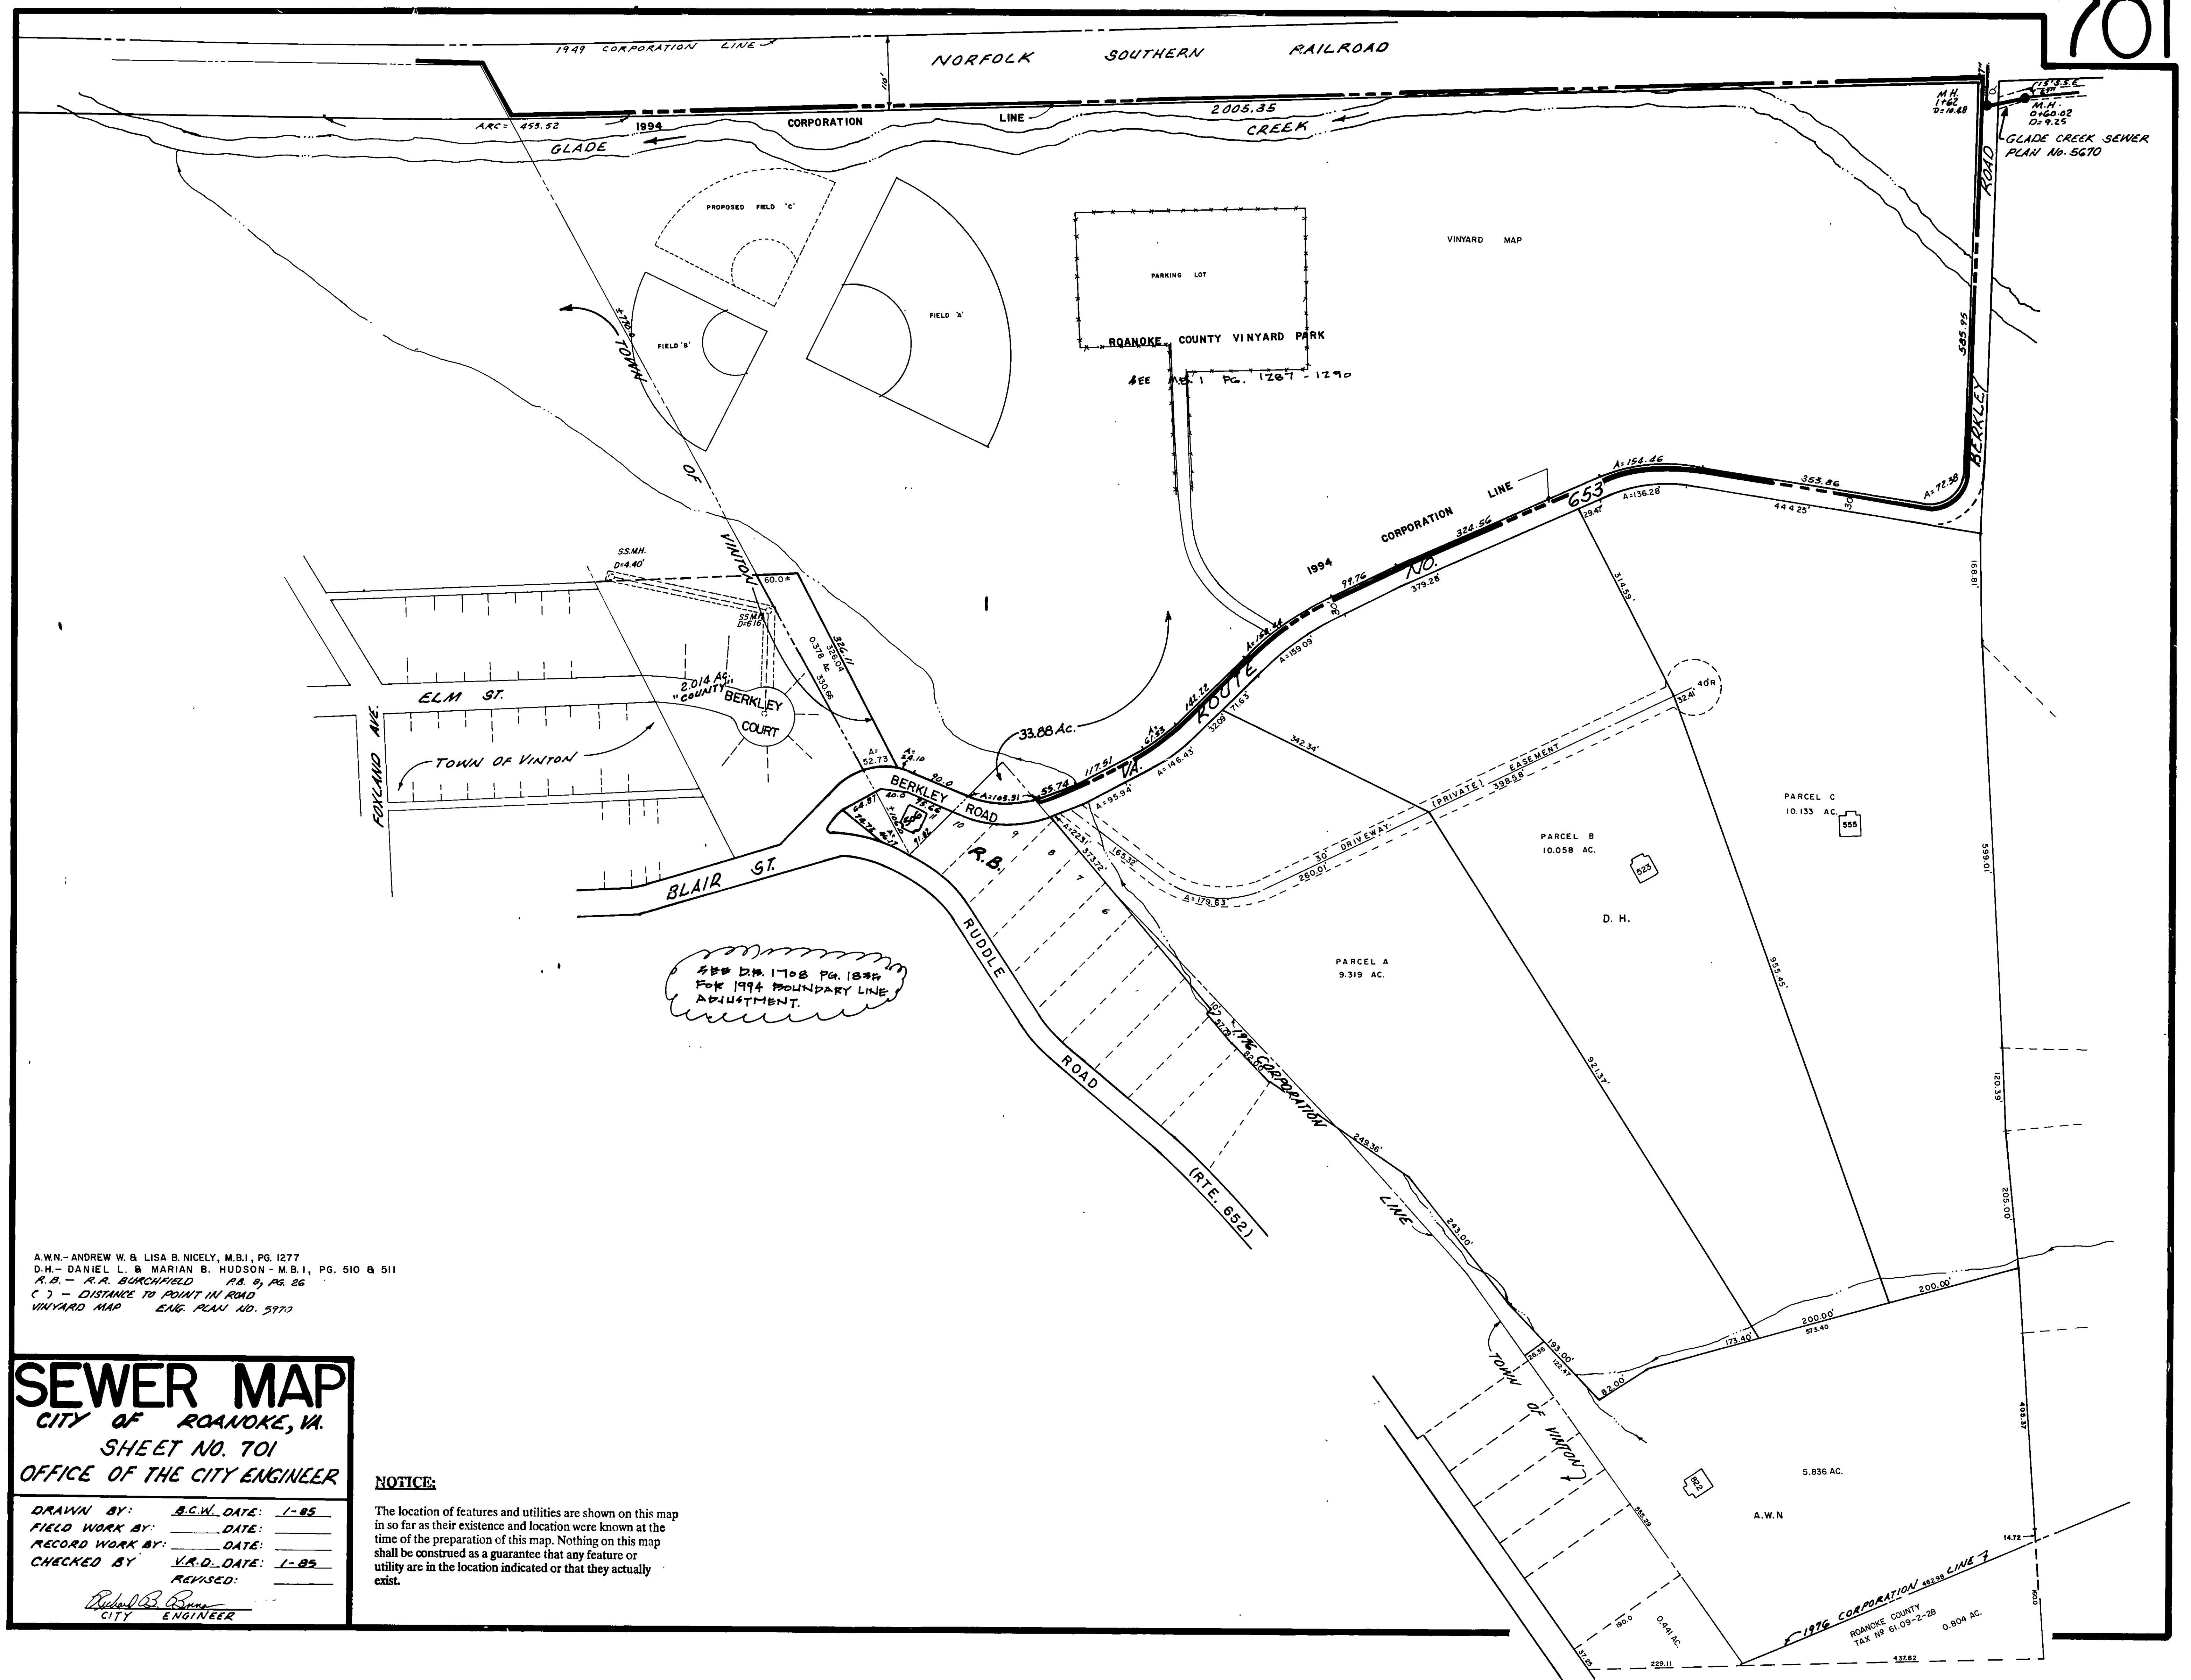

A.W.N. - ANDREW W. & LISA B. NICELY, M.B.I., PG. 1277
D.H. - DANIEL L. & MARIAN B. HUDSON - M.B.I., PG. 510 & 511
R.B. - R.R. BURCHFIELD, P.S. 9, PG. 26
C.T. - DISTANCE TO POINT IN ROAD
VINYARD MAP ENG. PLAN NO. 5970

SEWER MAP

CITY OF ROANOKE, VA.
SHEET NO. 701
OFFICE OF THE CITY ENGINEER

DRAWN BY: B.C.W. DATE: 1-85
FIELD WORK BY: DATE:
RECORD WORK BY: DATE:
CHECKED BY: V.R.D. DATE: 1-85
REVISED: DATE:

Richard B. Burchfield
CITY ENGINEER

NOTICE:

The location of features and utilities are shown on this map in so far as their existence and location were known at the time of the preparation of this map. Nothing on this map shall be construed as a guarantee that any feature or utility are in the location indicated or that they actually exist.

ROANOKE COUNTY
TAX NO. 61.09-2-28
0.804 AC.