


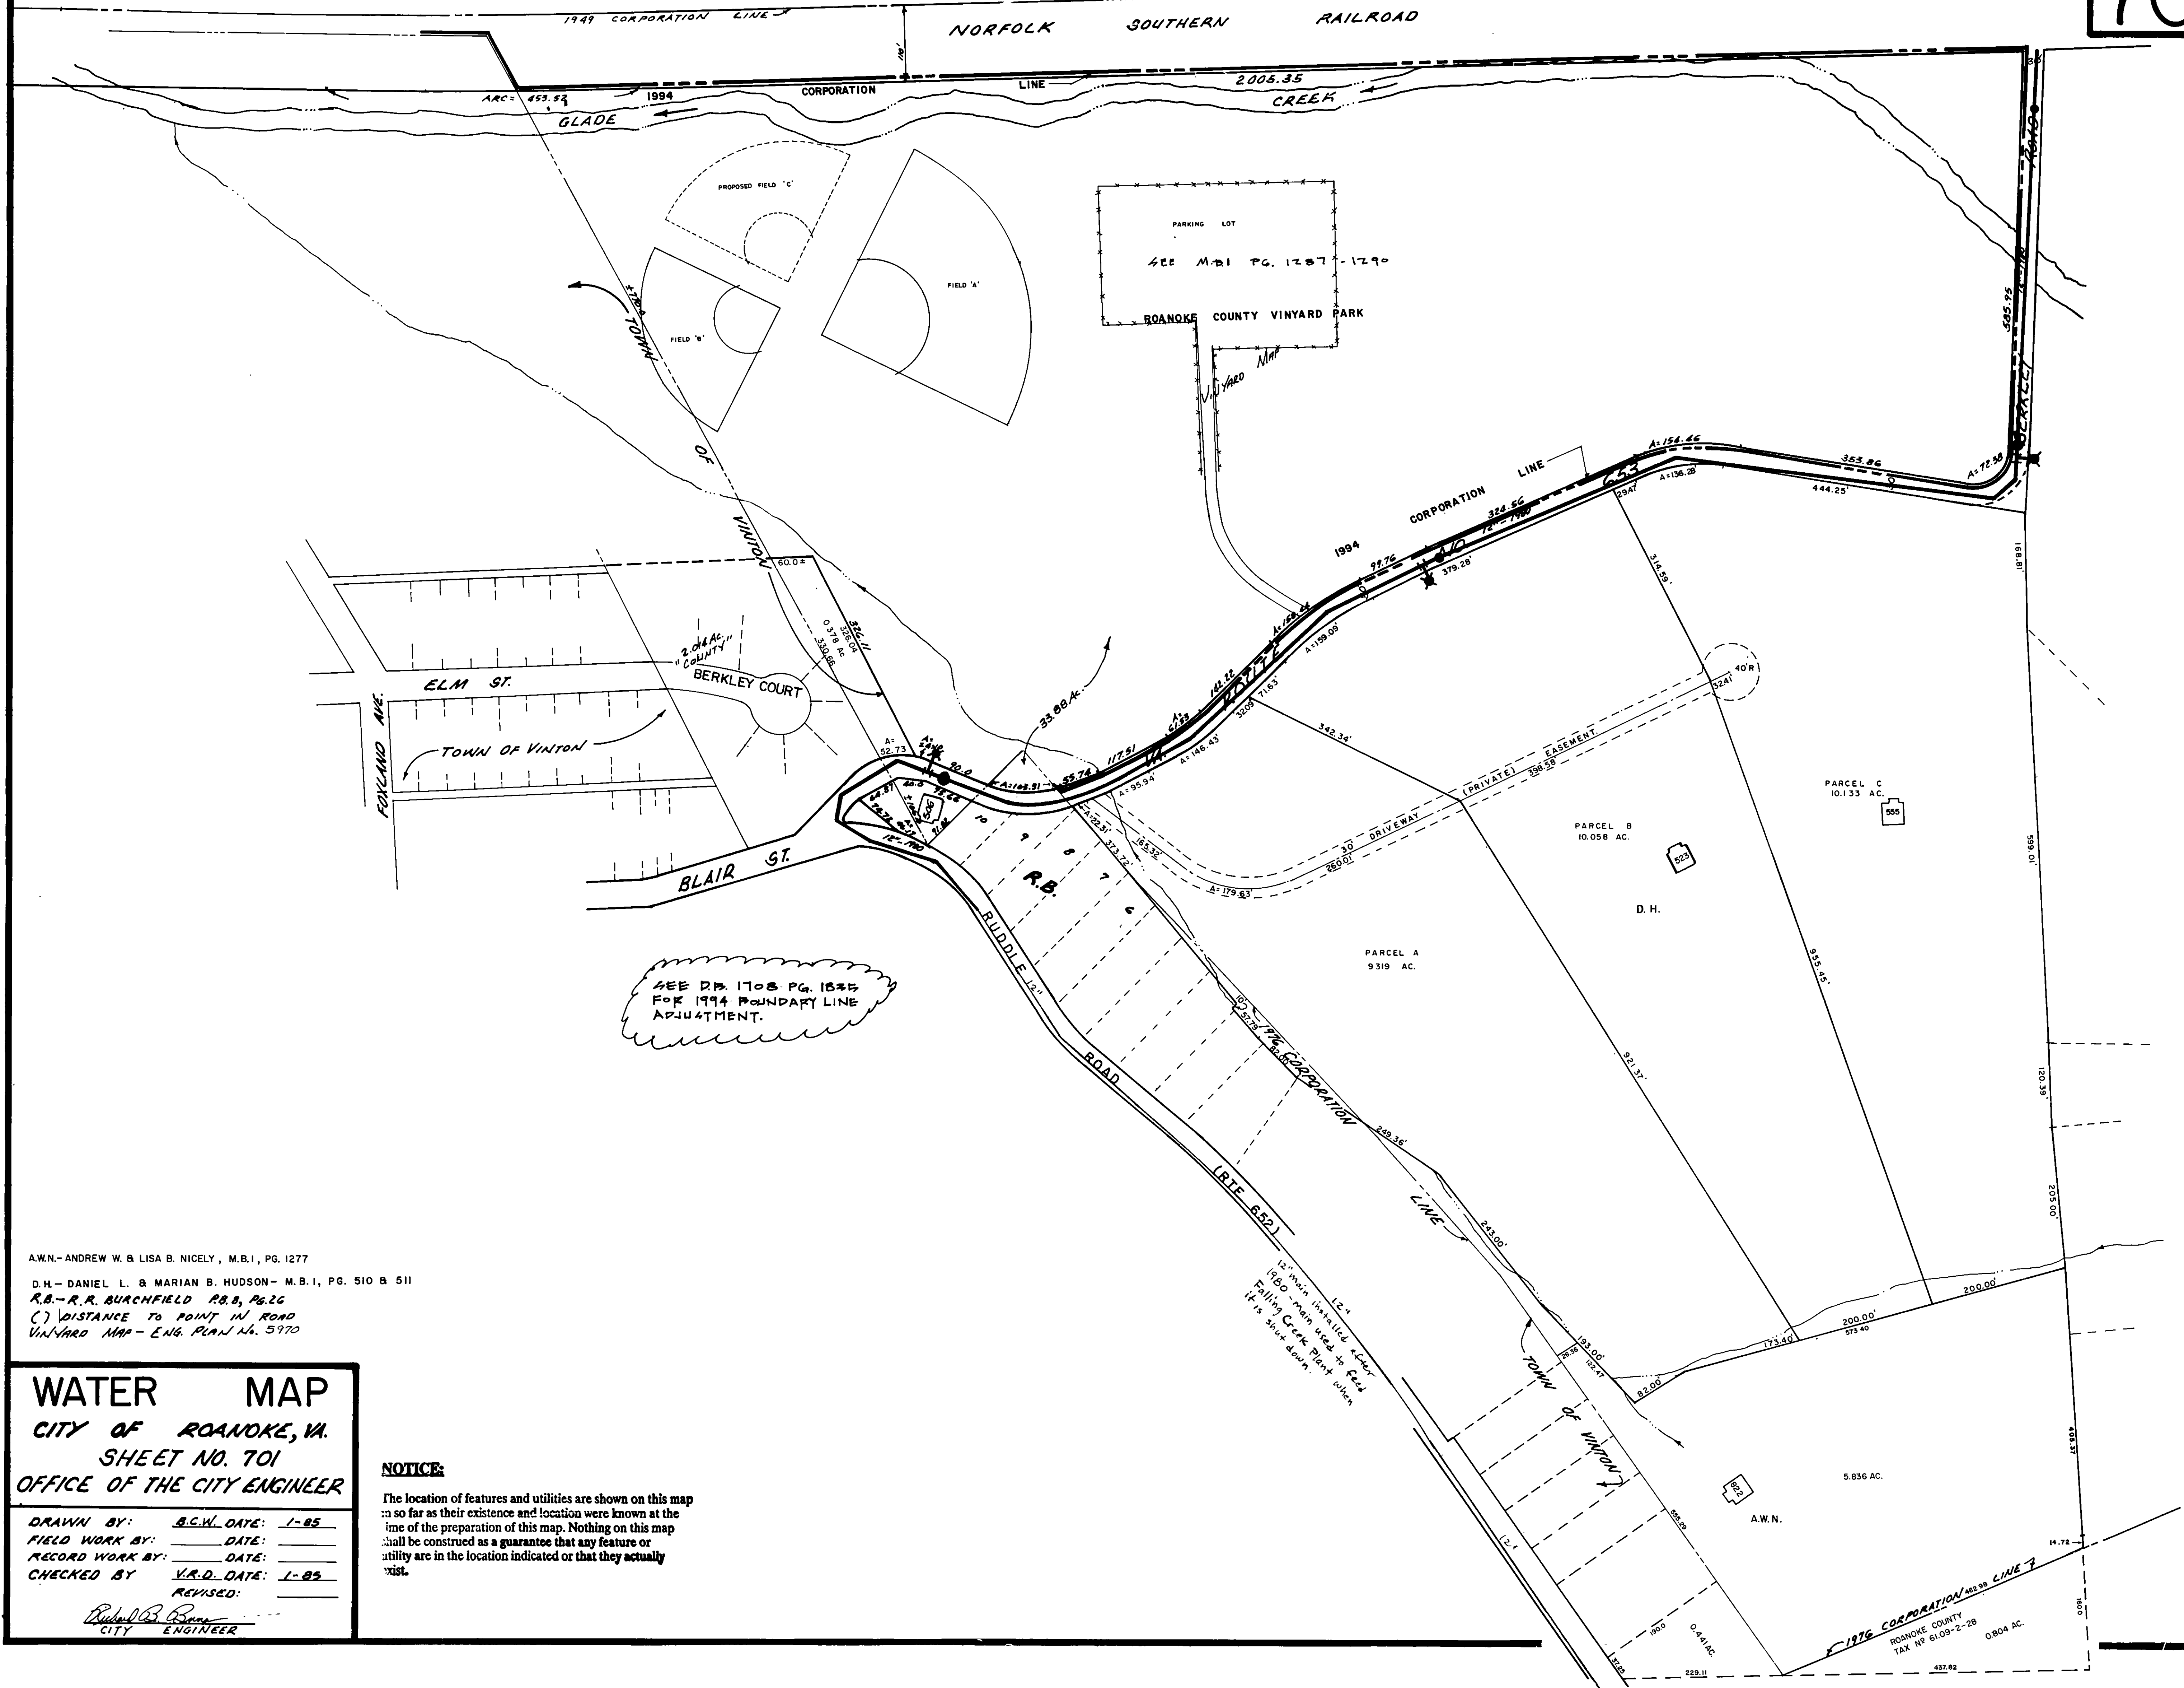

A.W.N. - ANDREW W. & LISA B. NICELY, M.B.I., PG. 1277

D.H. - DANIEL L. & MARIAN B. HUDSON - M.B.I., PG. 510 & 511

R.B. - R.R. BURCHFIELD R.B.B., PG. 26

(7) DISTANCE TO POINT IN ROAD
VINYARD MAP - ENG. PLAN NO. 5970

WATER MAP CITY OF ROANOKE, VA. SHEET NO. 701 OFFICE OF THE CITY ENGINEER

DRAWN BY: B.C.W. DATE: 1-85
FIELD WORK BY: _____ DATE: _____
RECORD WORK BY: _____ DATE: _____
CHECKED BY: V.R.D. DATE: 1-85
REVISED: _____

Richard B. Bunn
CITY ENGINEER

NOTICE:

The location of features and utilities are shown on this map as far as their existence and location were known at the time of the preparation of this map. Nothing on this map shall be construed as a guarantee that any feature or utility are in the location indicated or that they actually exist.