


NOTICE:

The location of features and utilities are shown on this map in so far as their existence and location were known at the time of the preparation of this map. Nothing on this map shall be construed as a guarantee that any feature or utility are in the location indicated or that they actually exist.

705

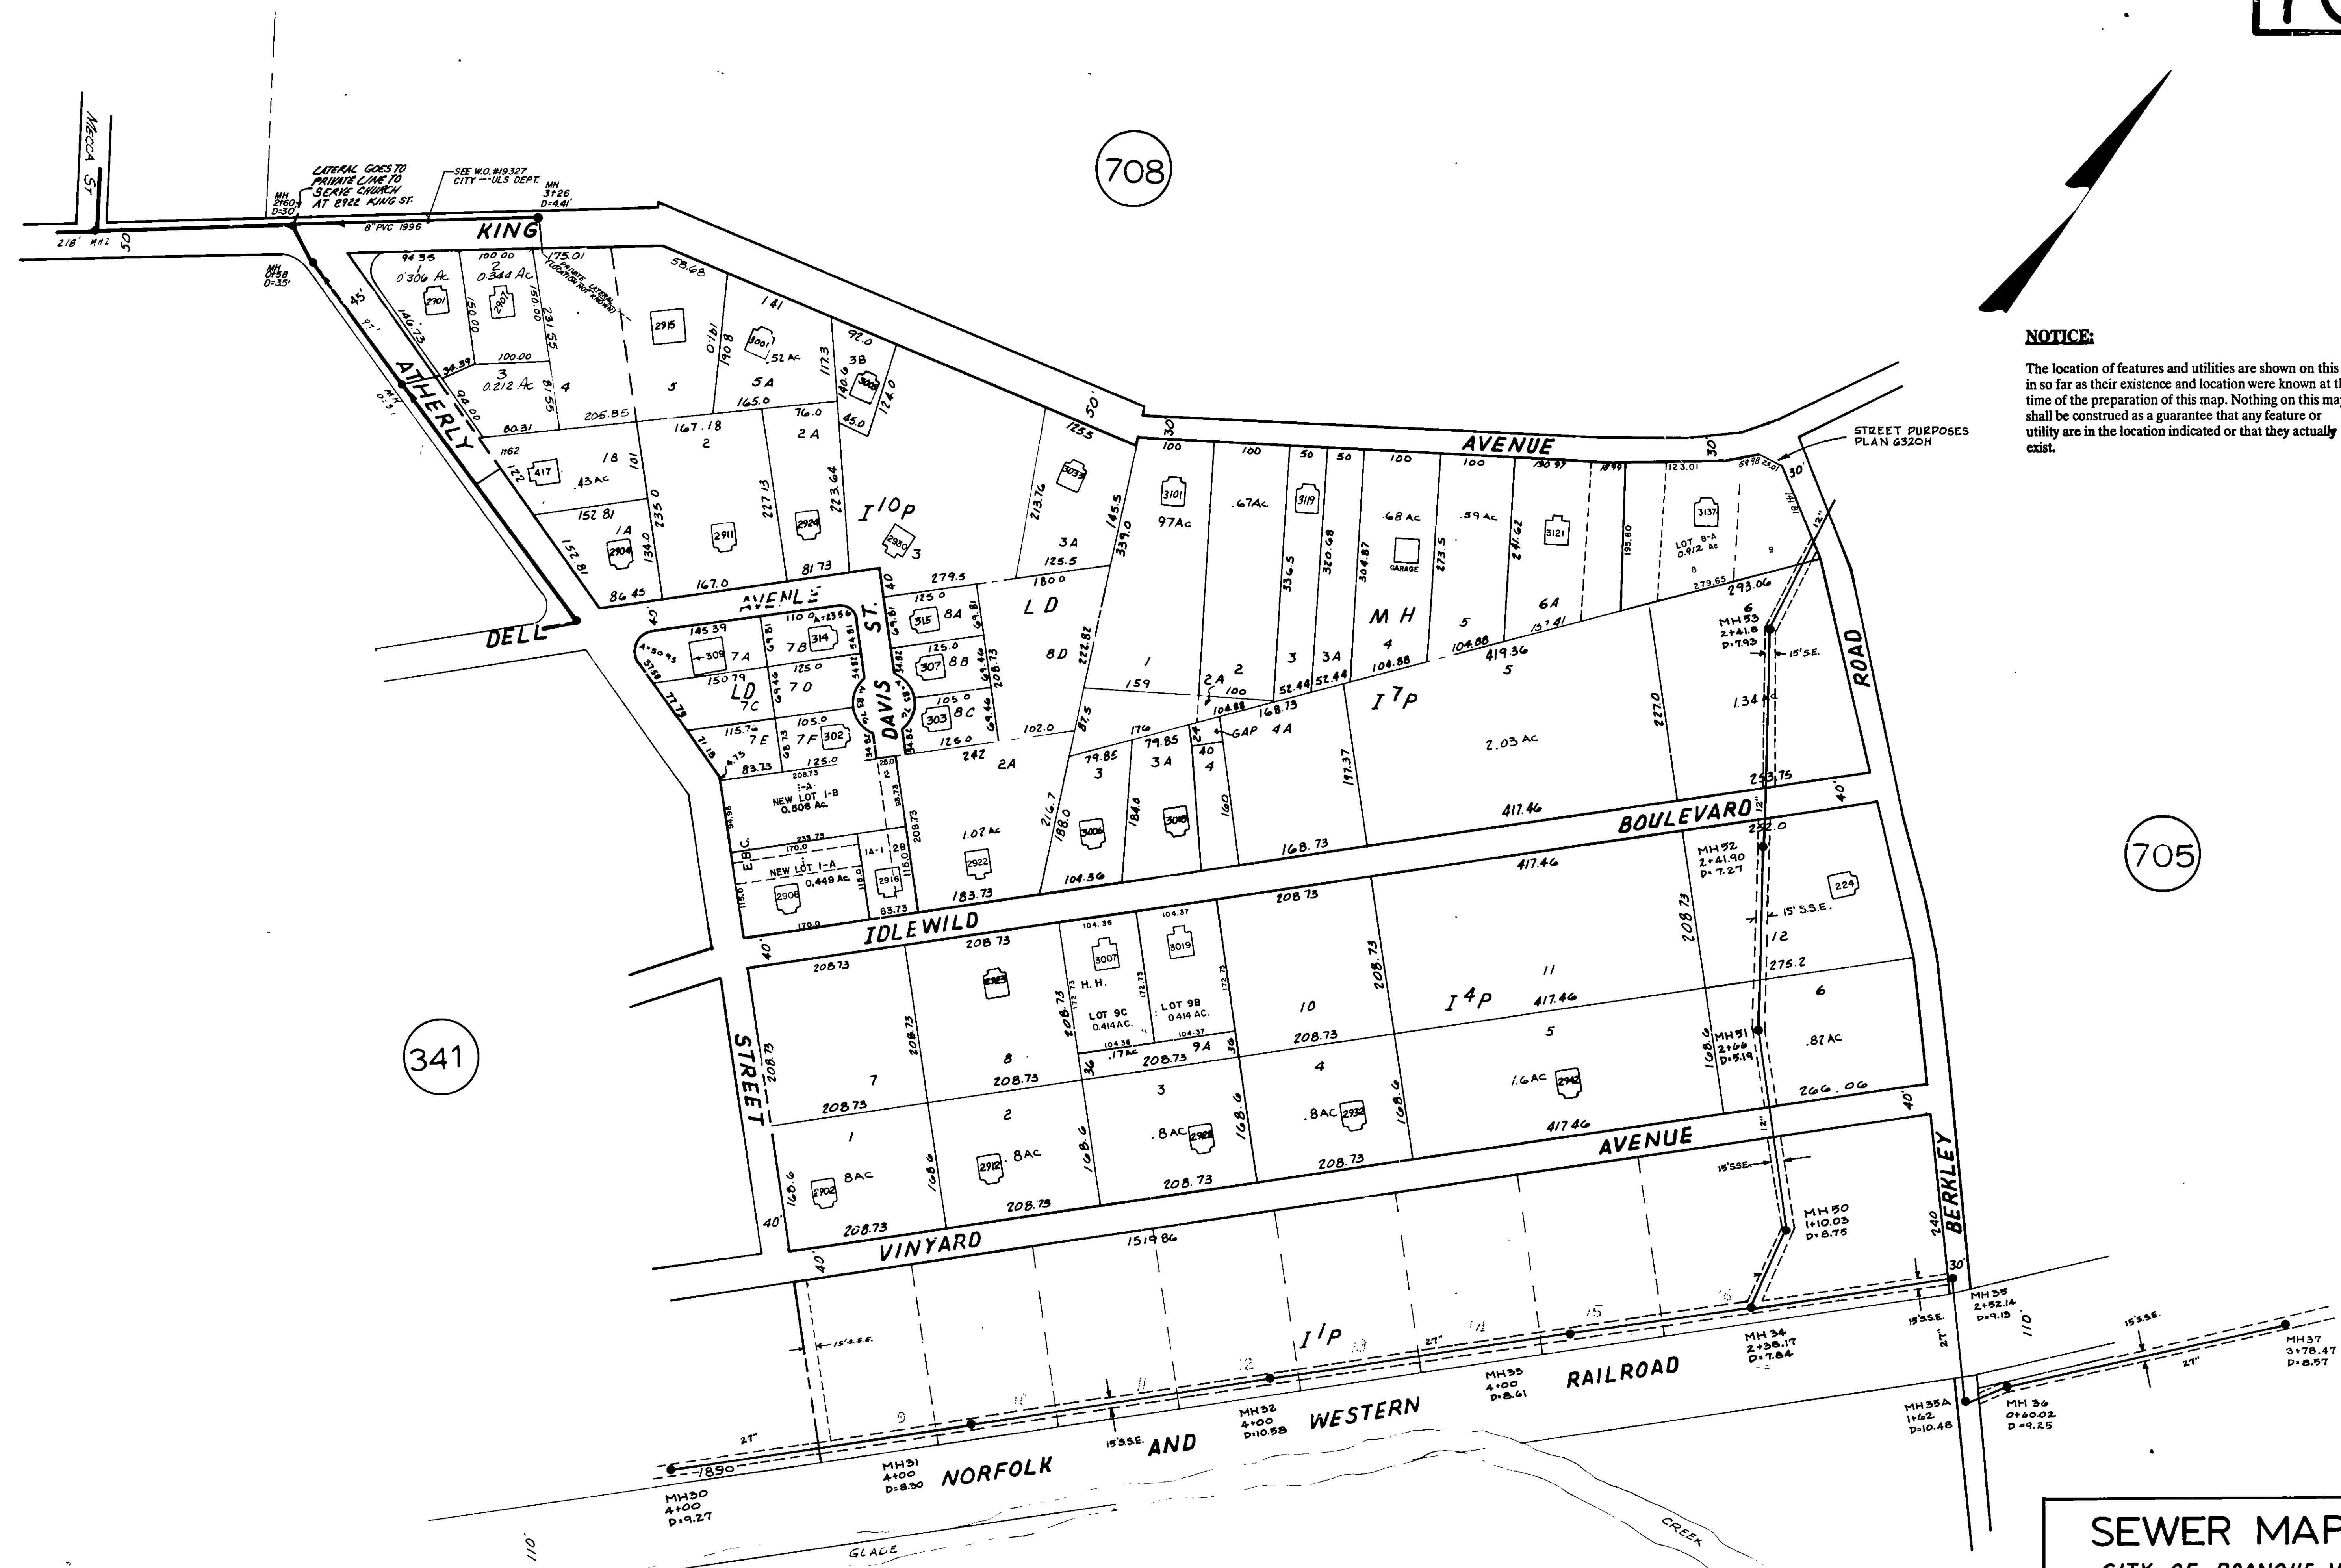

341

708

701

GLADE CREEK S.S. PLAN 5070
 MH - MUDDIMAN & HALE SUBDIVISION DB 165 Pg. 439
 LD - L.L. DAVIS SUBDIVISION PB 3 Pg. 134
 IP - IDLEWILD PARK PB.1 Pg. 258
 () DISTANCE TO POINT IN ROAD
 E.B.C. - EUGENE B. & EDNA B. CLEMENT - M.B.1, Pg. 858
 H.H. - H.B. HODGES, JR. - M.B. 1, Pg. 1377

SEWER MAP
 CITY OF ROANOKE, VA.
 SHEET NO. 704
 OFFICE OF THE CITY ENGINEER

DRAWN BY:	DATE:
FIELD WORK BY:	DATE:
RECORD WORK BY:	DATE:
CHECKED BY:	DATE:
SCALE: 1"=100'	REVISED:

CITY ENGINEER