


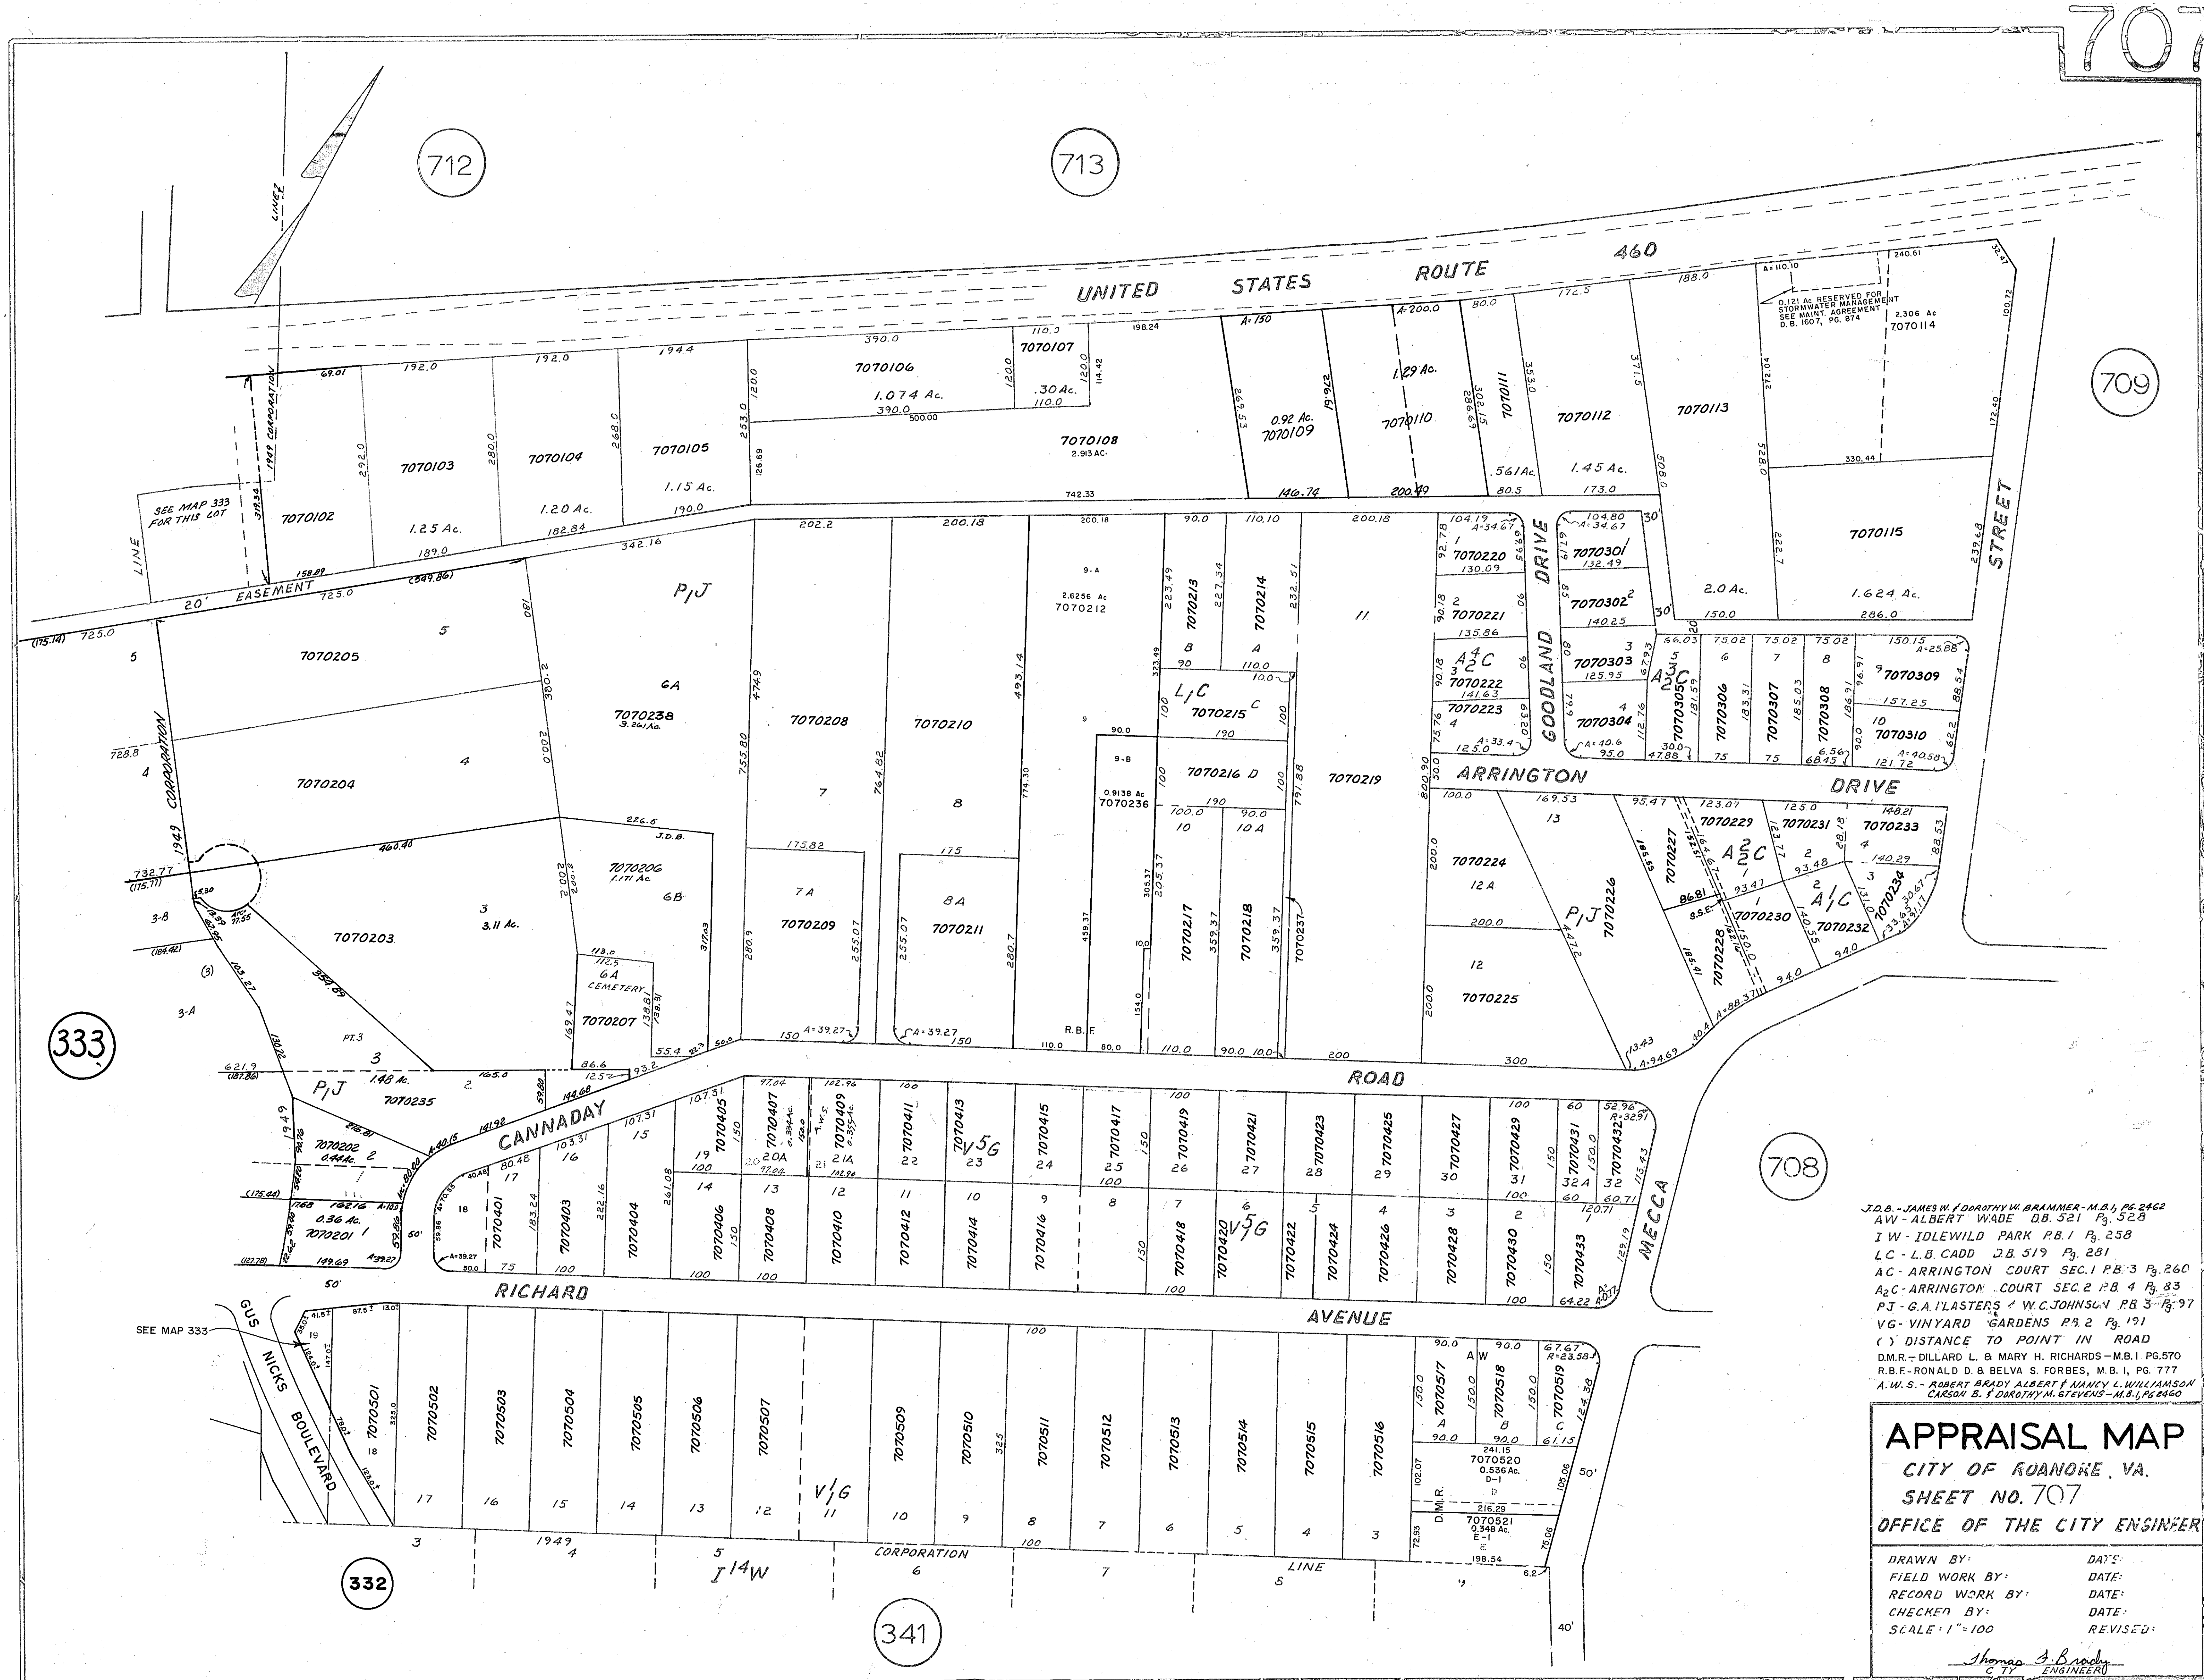

J.D.B. - JAMES H. & DOROTHY W. BRAMMER - M.B. 1, PG. 2462
AW - ALBERT WADE DB. 521 PG. 528
IW - IDLEWILD PARK P.B. 1 PG. 258
LC - L.B. CADD J.B. 519 PG. 281
AC - ARRINGTON COURT SEC. 1 P.B. 3 PG. 260
A2C - ARRINGTON COURT SEC. 2 P.B. 4 PG. 83
PJ - G.A. FLASTERS & W.C. JOHNSON P.B. 3 PG. 97
VG - VINYARD GARDENS P.B. 2 PG. 191
() DISTANCE TO POINT IN ROAD
D.M.R. - DILLARD L. & MARY H. RICHARDS - M.B. 1 PG. 570
R.B.F. - RONALD D. & BELVA S. FORBES, M.B. 1, PG. 777
A.W.S. - ROBERT BRADY ALBERT & NANCY L. WILLIAMSON
CARSON B. & DOROTHY M. STEVENS - M.B. 1, PG. 2460

APPRAISAL MAP
CITY OF ROANOKE, VA.
SHEET NO. 707
OFFICE OF THE CITY ENGINEER

DRAWN BY: _____ DATE: _____
FIELD WORK BY: _____ DATE: _____
RECORD WORK BY: _____ DATE: _____
CHECKED BY: _____ DATE: _____
SCALE: 1" = 100' REVISED: _____

Thomas A. Brady
CITY ENGINEER