


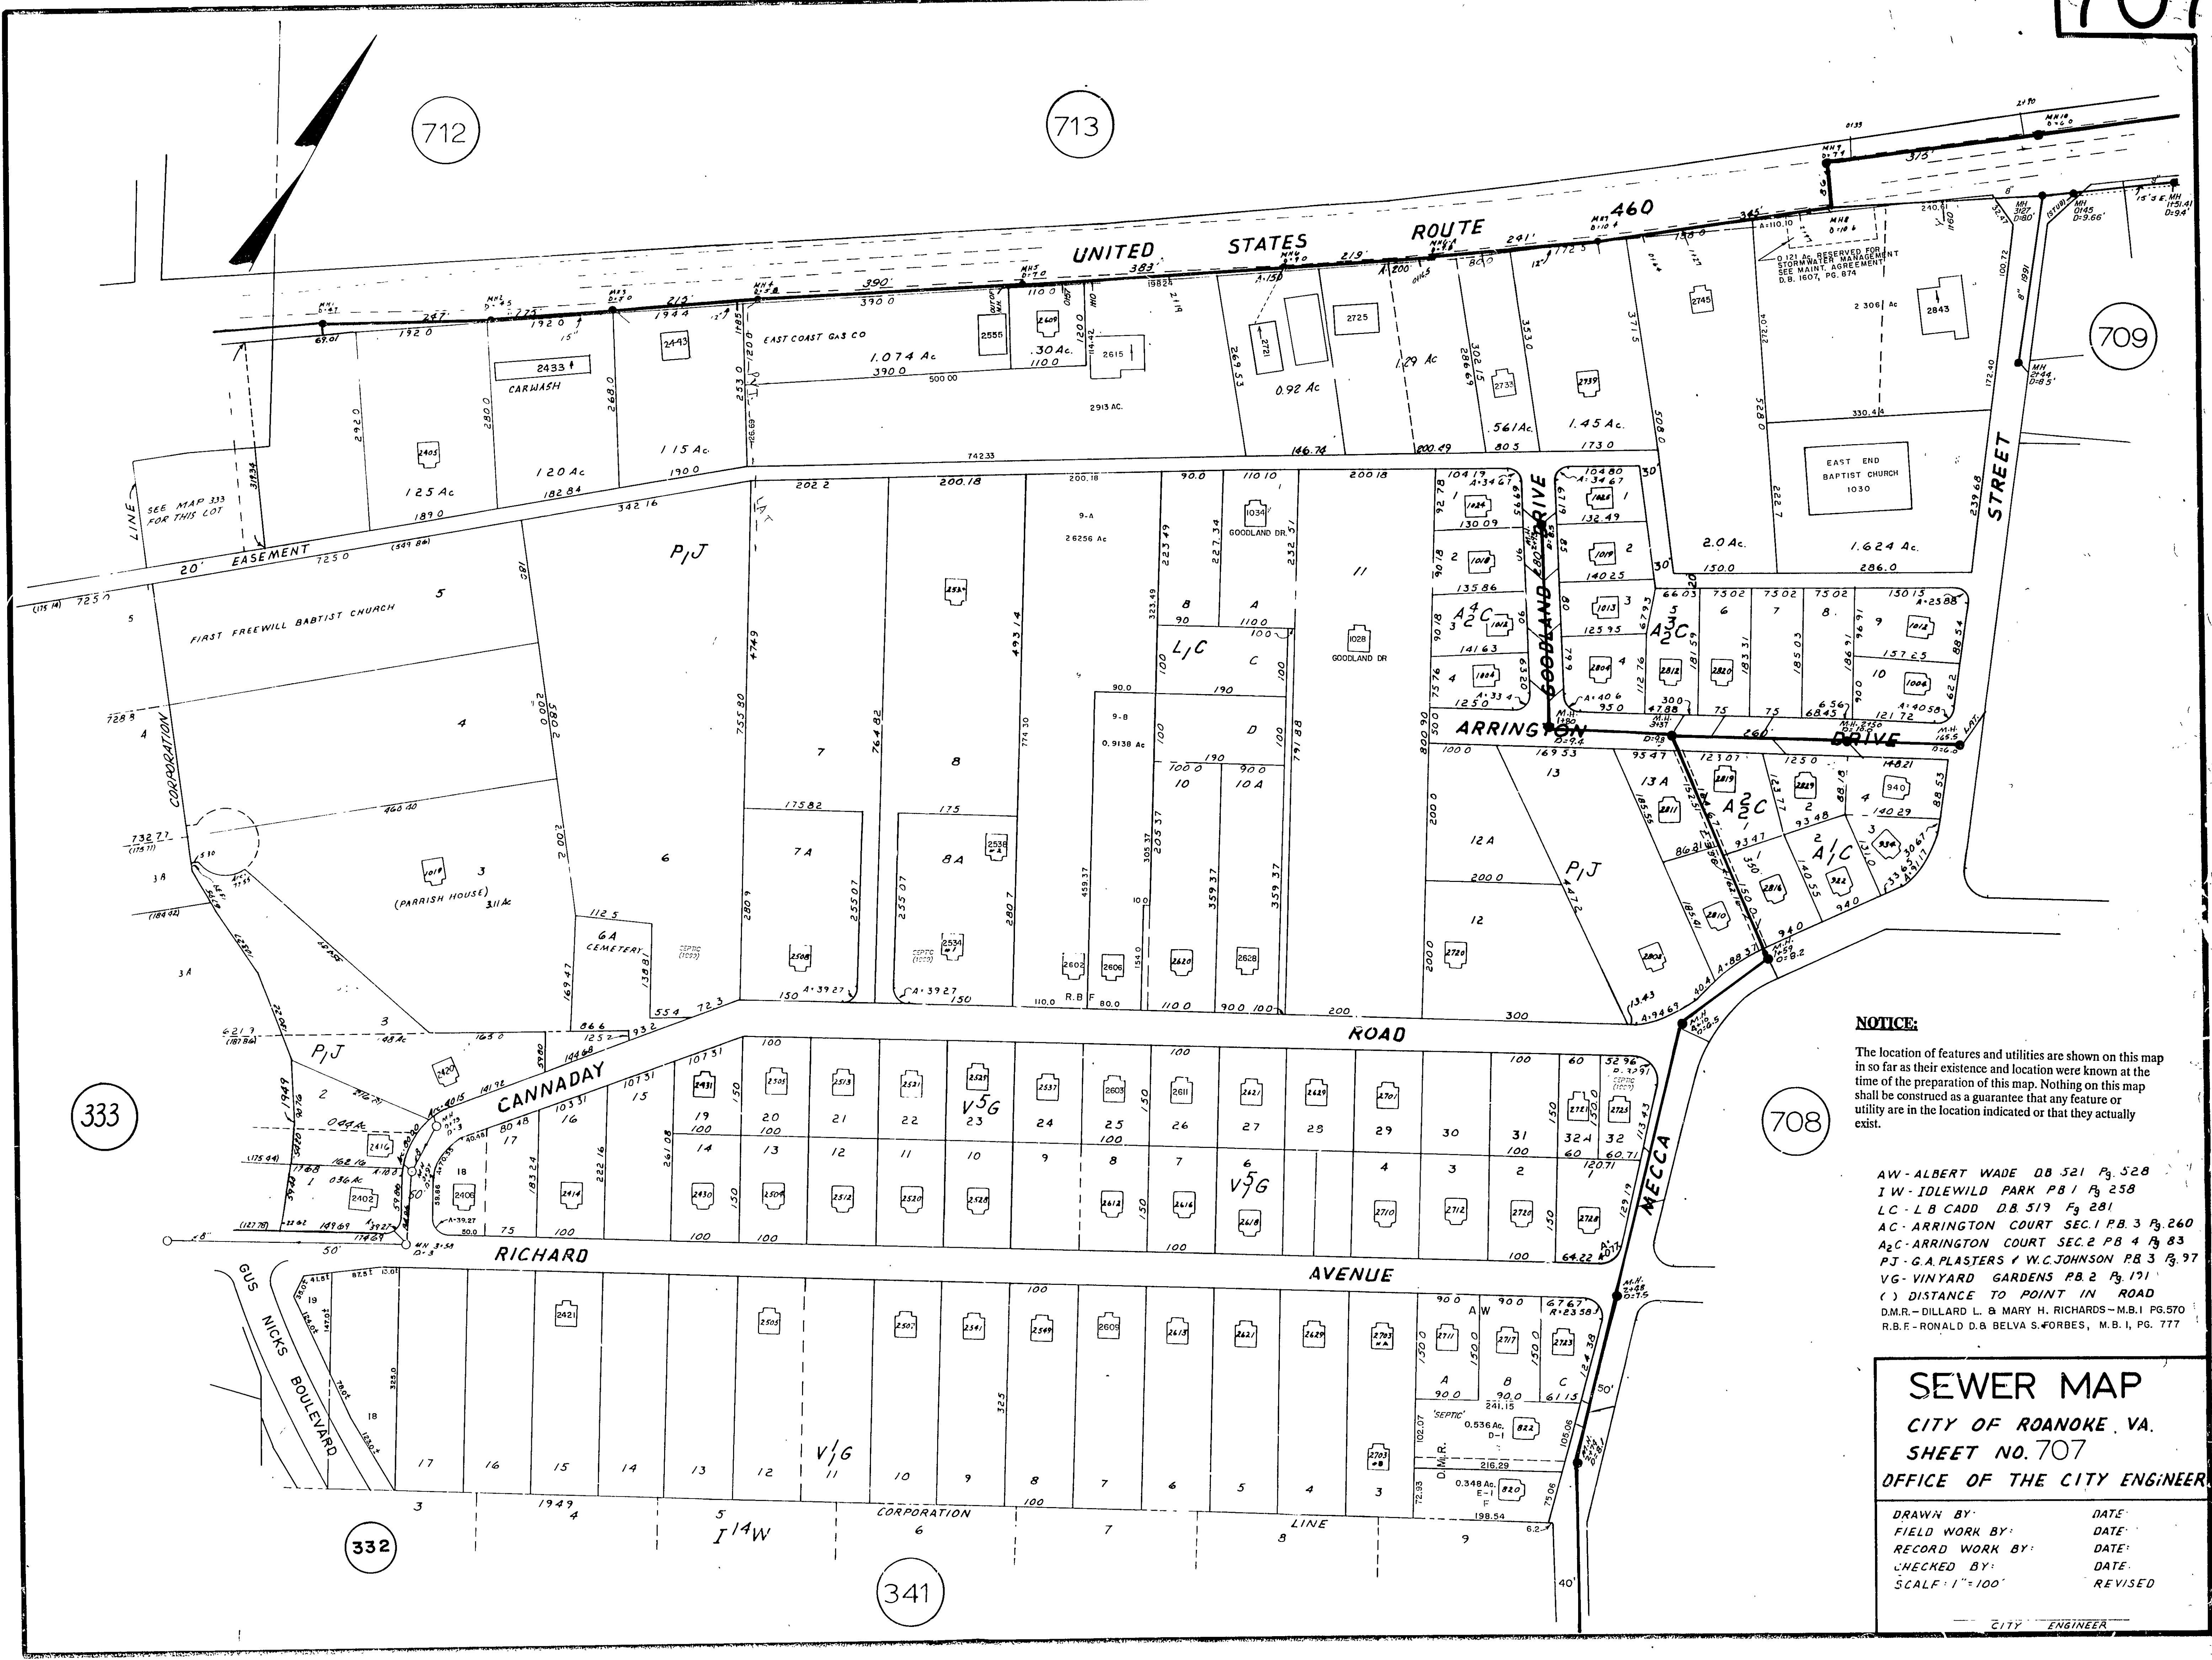

NOTICE:
The location of features and utilities are shown on this map in so far as their existence and location were known at the time of the preparation of this map. Nothing on this map shall be construed as a guarantee that any feature or utility are in the location indicated or that they actually exist.

- AW-ALBERT WADE DB 521 Pg. 528
- IW-IDLEWILD PARK PB 1 Pg. 258
- LC-LB CADD DB 519 Pg. 281
- AC-ARRINGTON COURT SEC. 1 PB. 3 Pg. 260
- A2C-ARRINGTON COURT SEC. 2 PB. 4 Pg. 83
- PJ-G.A. PLASTERS / W.C. JOHNSON PB. 3 Pg. 97
- VG-VINYARD GARDENS PB. 2 Pg. 171
- () DISTANCE TO POINT IN ROAD
- D.M.R.-DILLARD L. & MARY H. RICHARDS-M.B.I. PG. 570
- R.B.F.-RONALD D. & BELVA S. FORBES, M.B.I. PG. 777

SEWER MAP

CITY OF ROANOKE, VA.
SHEET NO. 707
OFFICE OF THE CITY ENGINEER.

DRAWN BY:	DATE:
FIELD WORK BY:	DATE:
RECORD WORK BY:	DATE:
CHECKED BY:	DATE:
SCALE: 1"=100'	REVISED:

CITY ENGINEER