


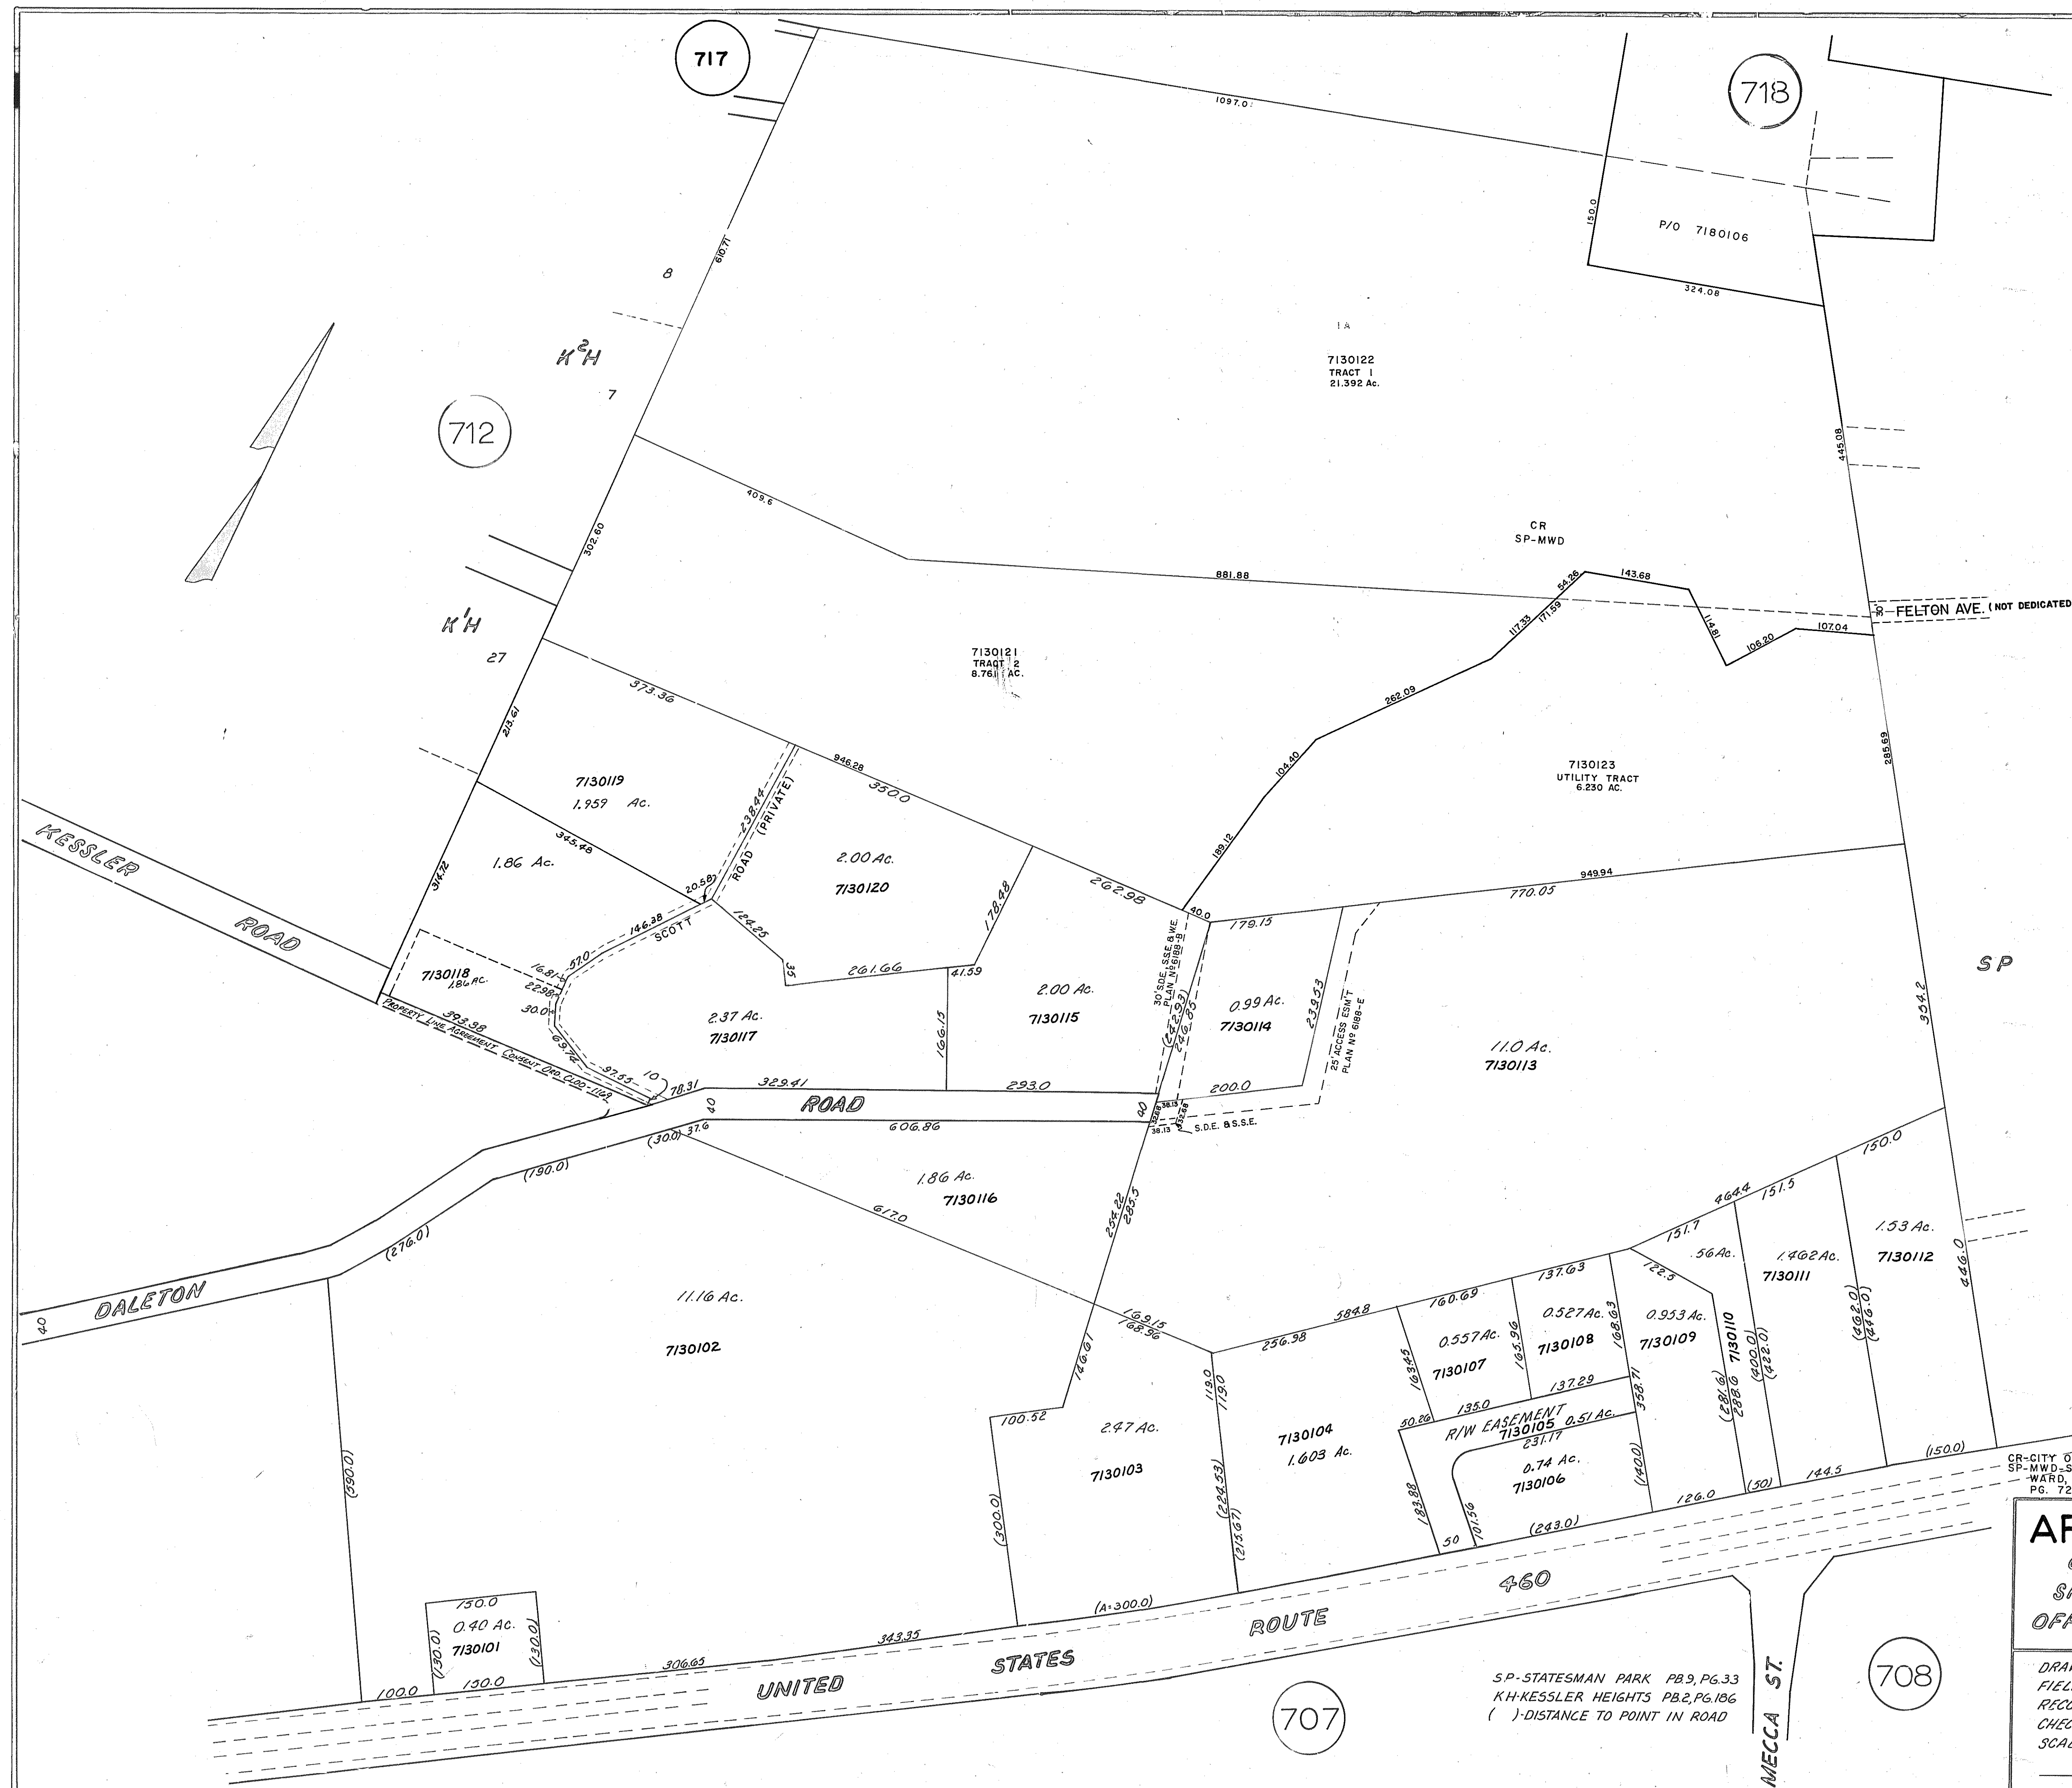

CR-CITY OF ROANOKE M.B. 1 PG. 1259-1260
 SP-MWD-STATESMAN PARK (MCCOLLUM CO., SILVERSTEIN &
 WARD, JAMES FIELDING DOUTHAT), M.B. 1,
 PG. 726-727

APPRAISAL MAP
 CITY OF ROANOKE, VA.
 SHEET NO. 713
 OFFICE OF THE CITY ENGINEER

DRAWN BY:	DATE:
FIELD WORK BY:	DATE:
RECORD WORK BY:	DATE:
CHECKED BY:	DATE:
SCALE: 1"=100'	REVISED:

Thomas J. Brady
 CITY ENGINEER

SP-STATESMAN PARK PB.9, PG.33
 KH-KESSLER HEIGHTS PB.2, PG.186
 ()-DISTANCE TO POINT IN ROAD