


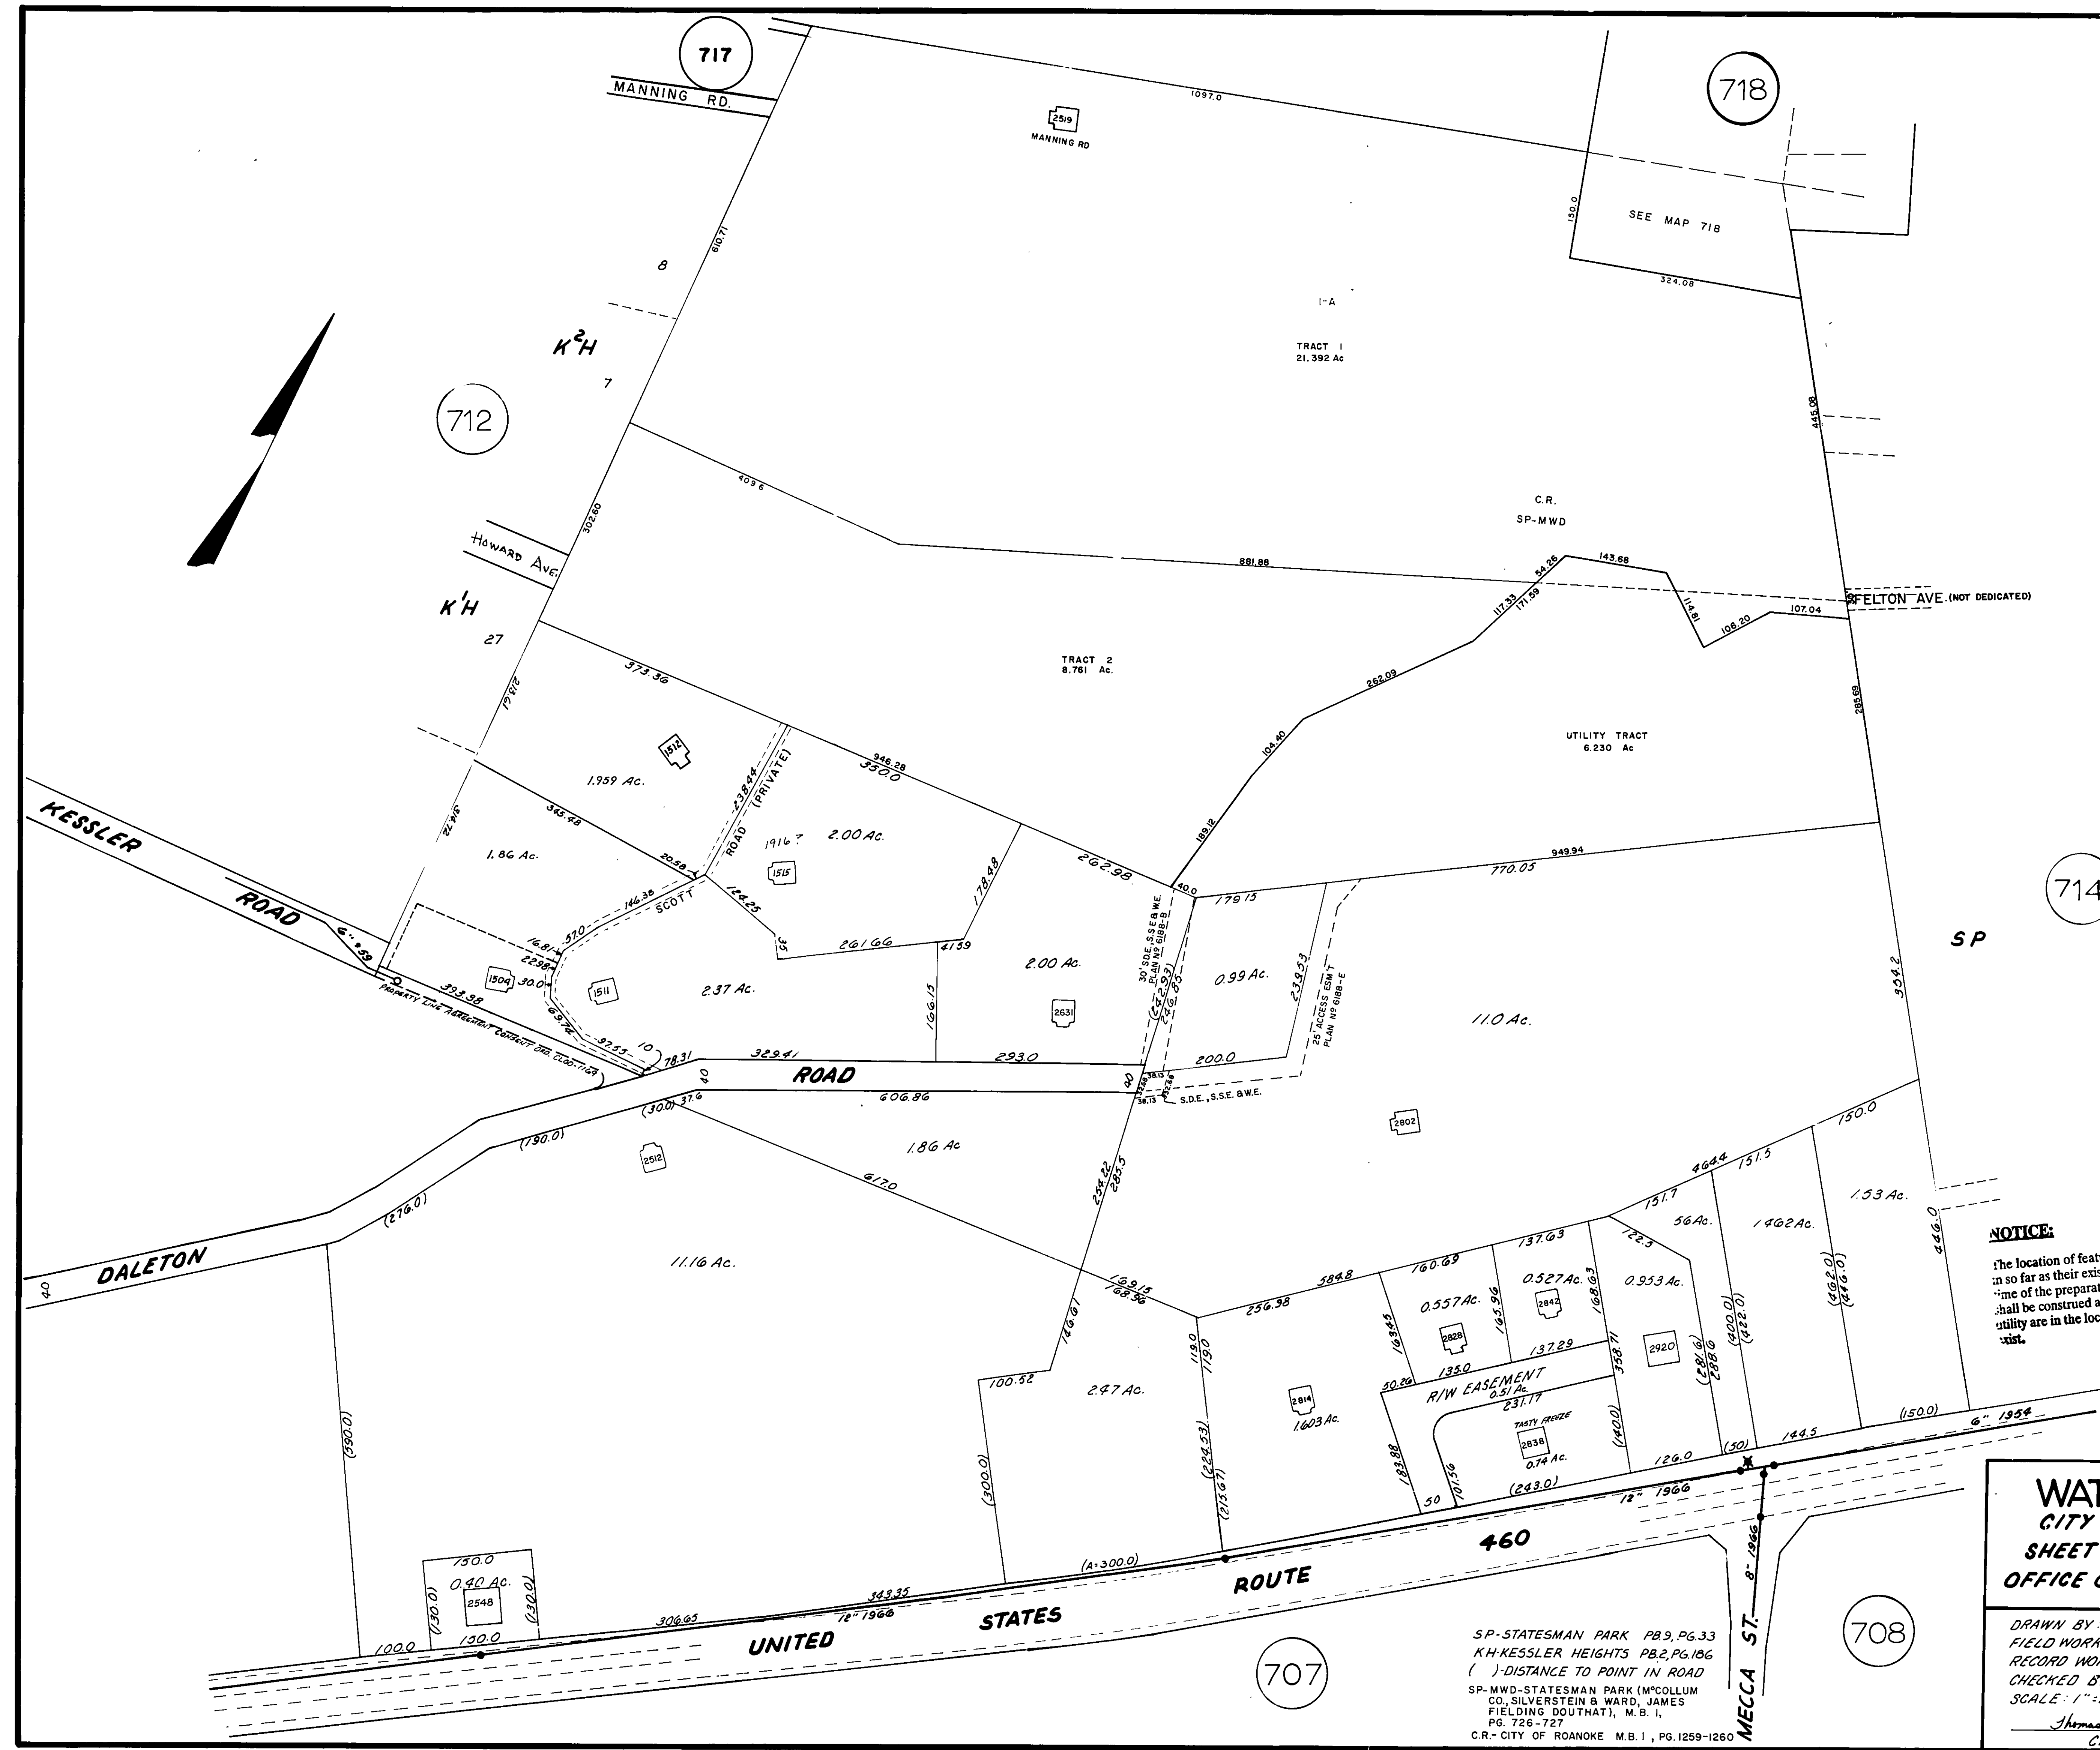

WATER MAP
CITY OF ROANOKE, VA.
SHEET NO. 713
OFFICE OF THE CITY ENGINEER

DRAWN BY:	DATE:
FIELD WORK BY:	DATE:
RECORD WORK BY:	DATE:
CHECKED BY:	DATE:
SCALE: 1"=100'	REVISED:

Thomas J. Brady
CITY ENGINEER

SP-STATESMAN PARK PB.9, PG.33
KH-KESSLER HEIGHTS PB.2, PG.186
()-DISTANCE TO POINT IN ROAD
SP-NWD-STATESMAN PARK (MCCOLLUM
CO. SILVERSTEIN & WARD, JAMES
FIELDING DOUTHAT), M.B. 1,
PG. 726-727
C.R.- CITY OF ROANOKE M.B. 1, PG. 1259-1260