


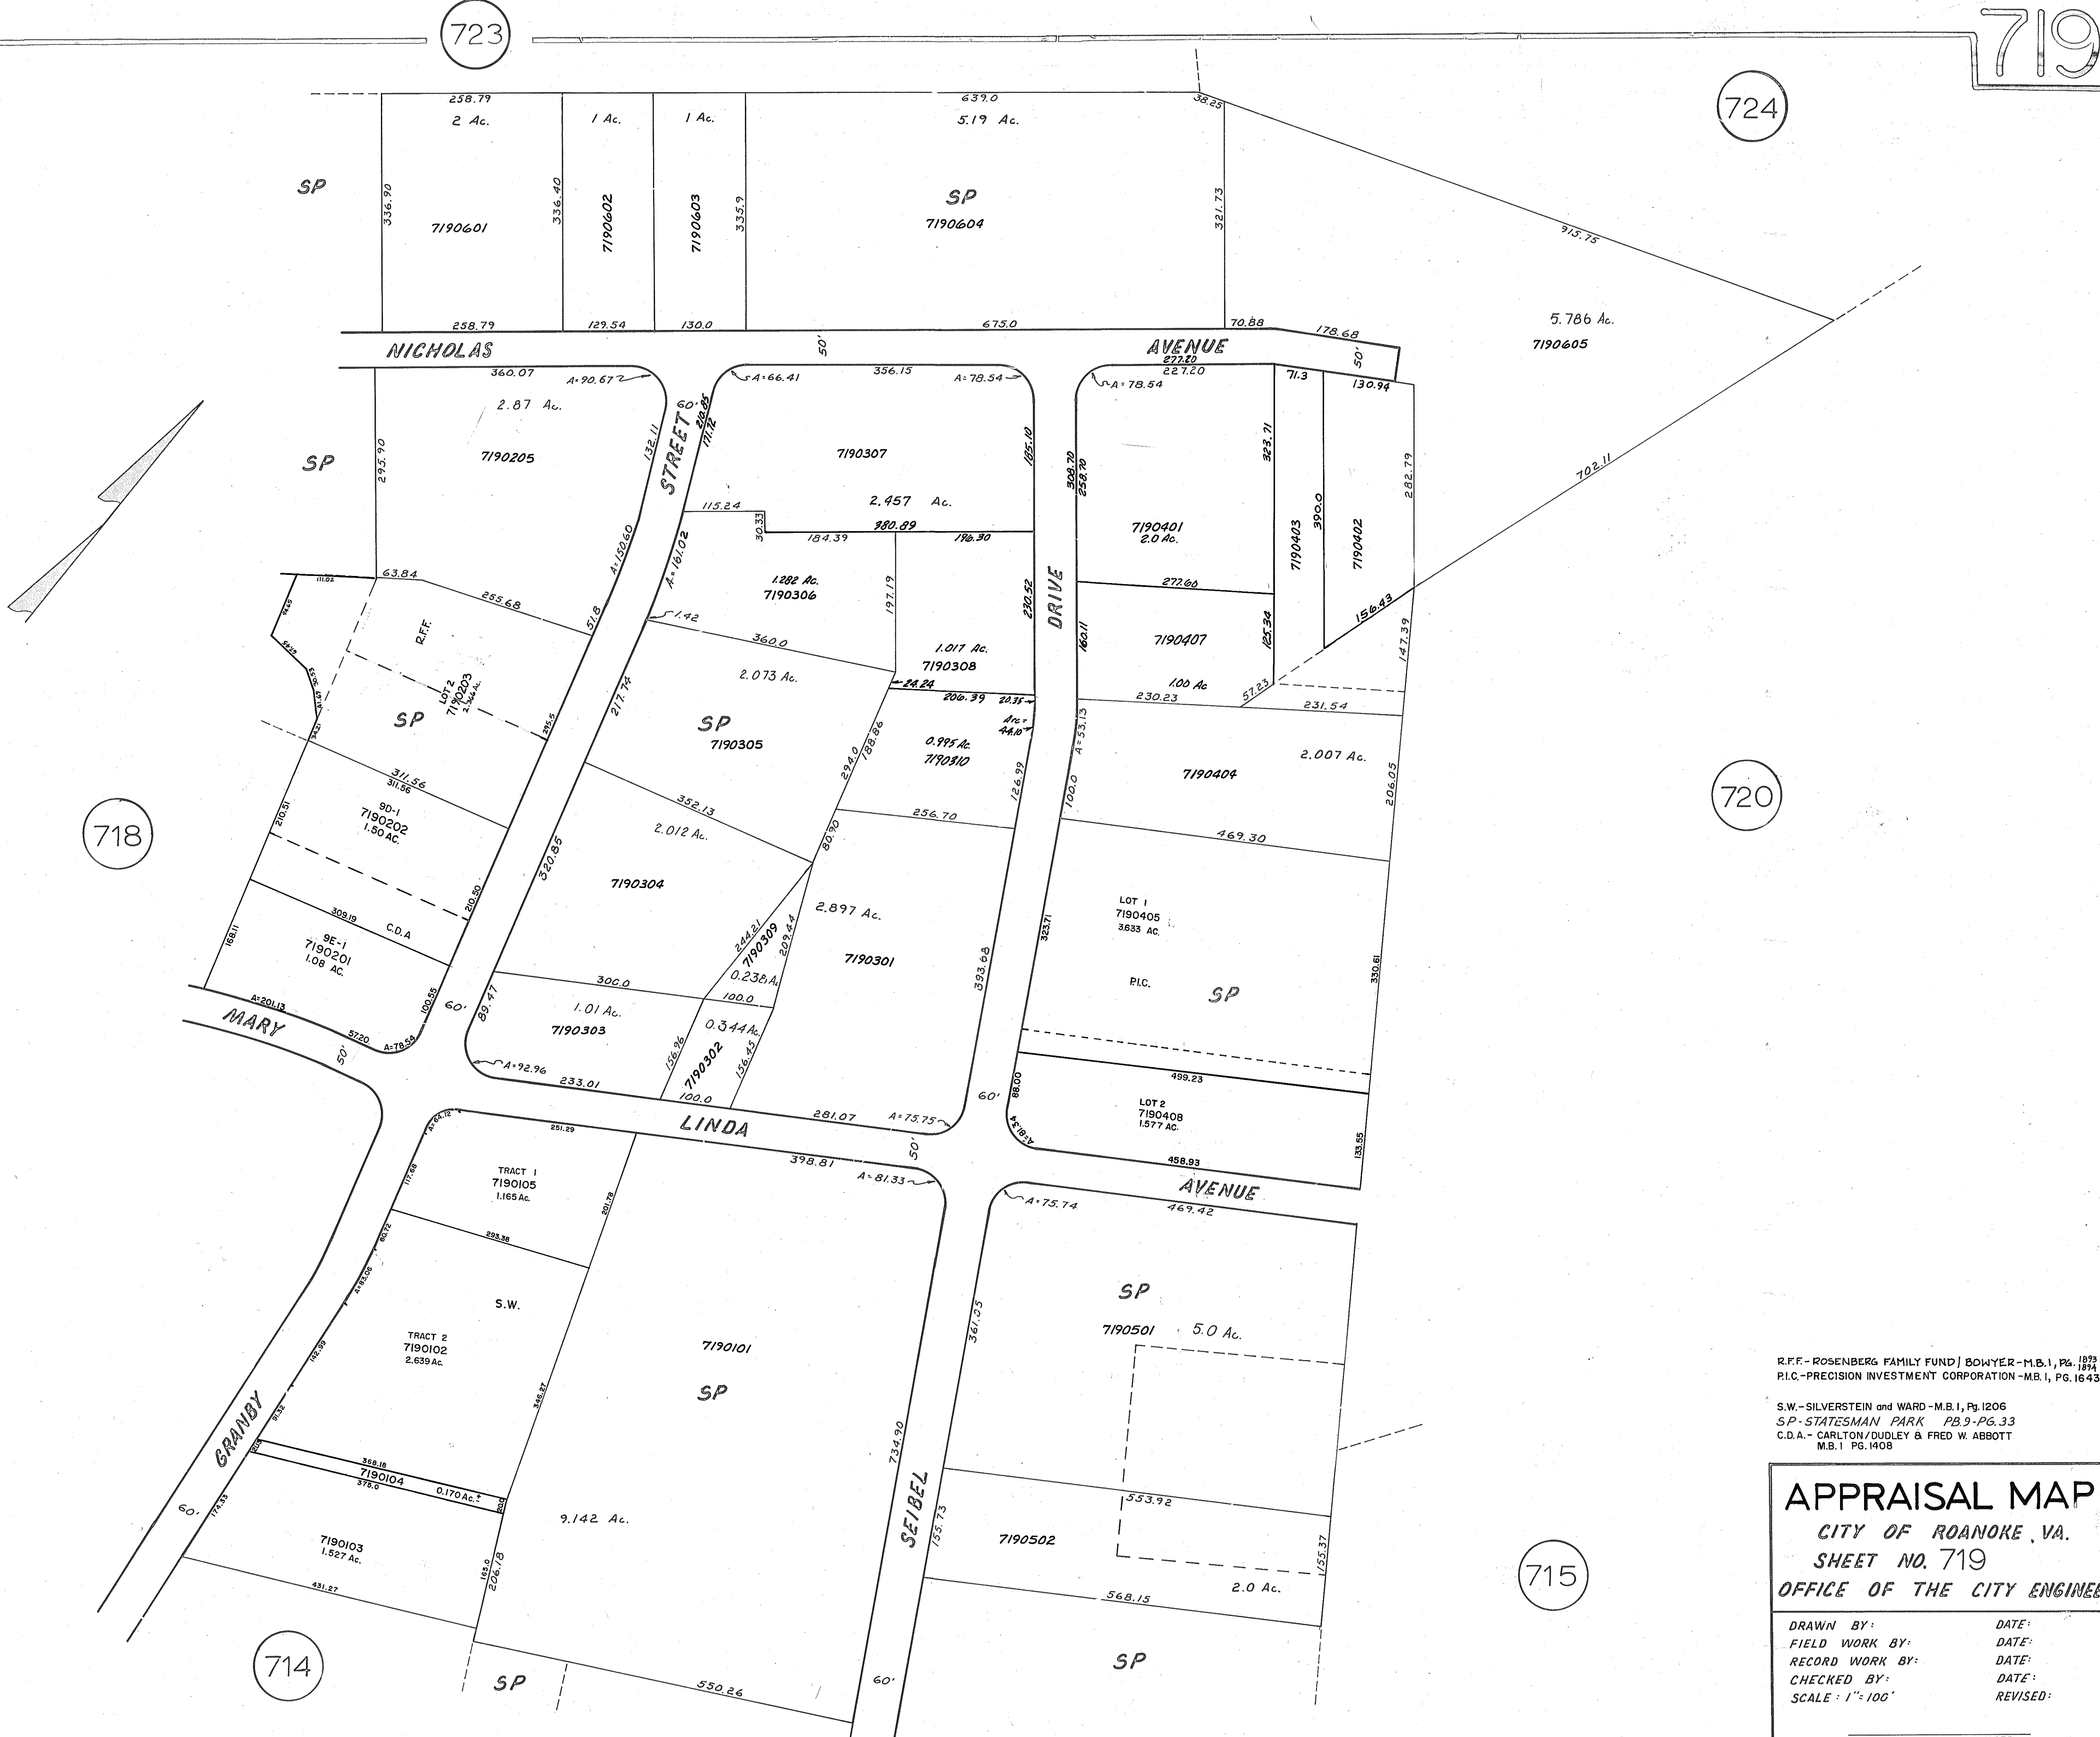

R.F.F.-ROSENBERG FAMILY FUND | BOWYER-M.B.I., Pg. 1206
P.I.C.-PRECISION INVESTMENT CORPORATION-M.B.I., Pg. 1643
S.W.-SILVERSTEIN and WARD-M.B.I., Pg. 1206
SP-STATISMAN PARK PB.9-PG.33
C.D.A.-CARLTON/DUDLEY & FRED W. ABBOTT
M.B.I. PG.1408

APPRAISAL MAP
CITY OF ROANOKE, VA.
SHEET NO. 719
OFFICE OF THE CITY ENGINEER

DRAWN BY:	DATE:
FIELD WORK BY:	DATE:
RECORD WORK BY:	DATE:
CHECKED BY:	DATE:
SCALE: 1"=100'	REVISED:

CITY ENGINEER