


11/21/2000

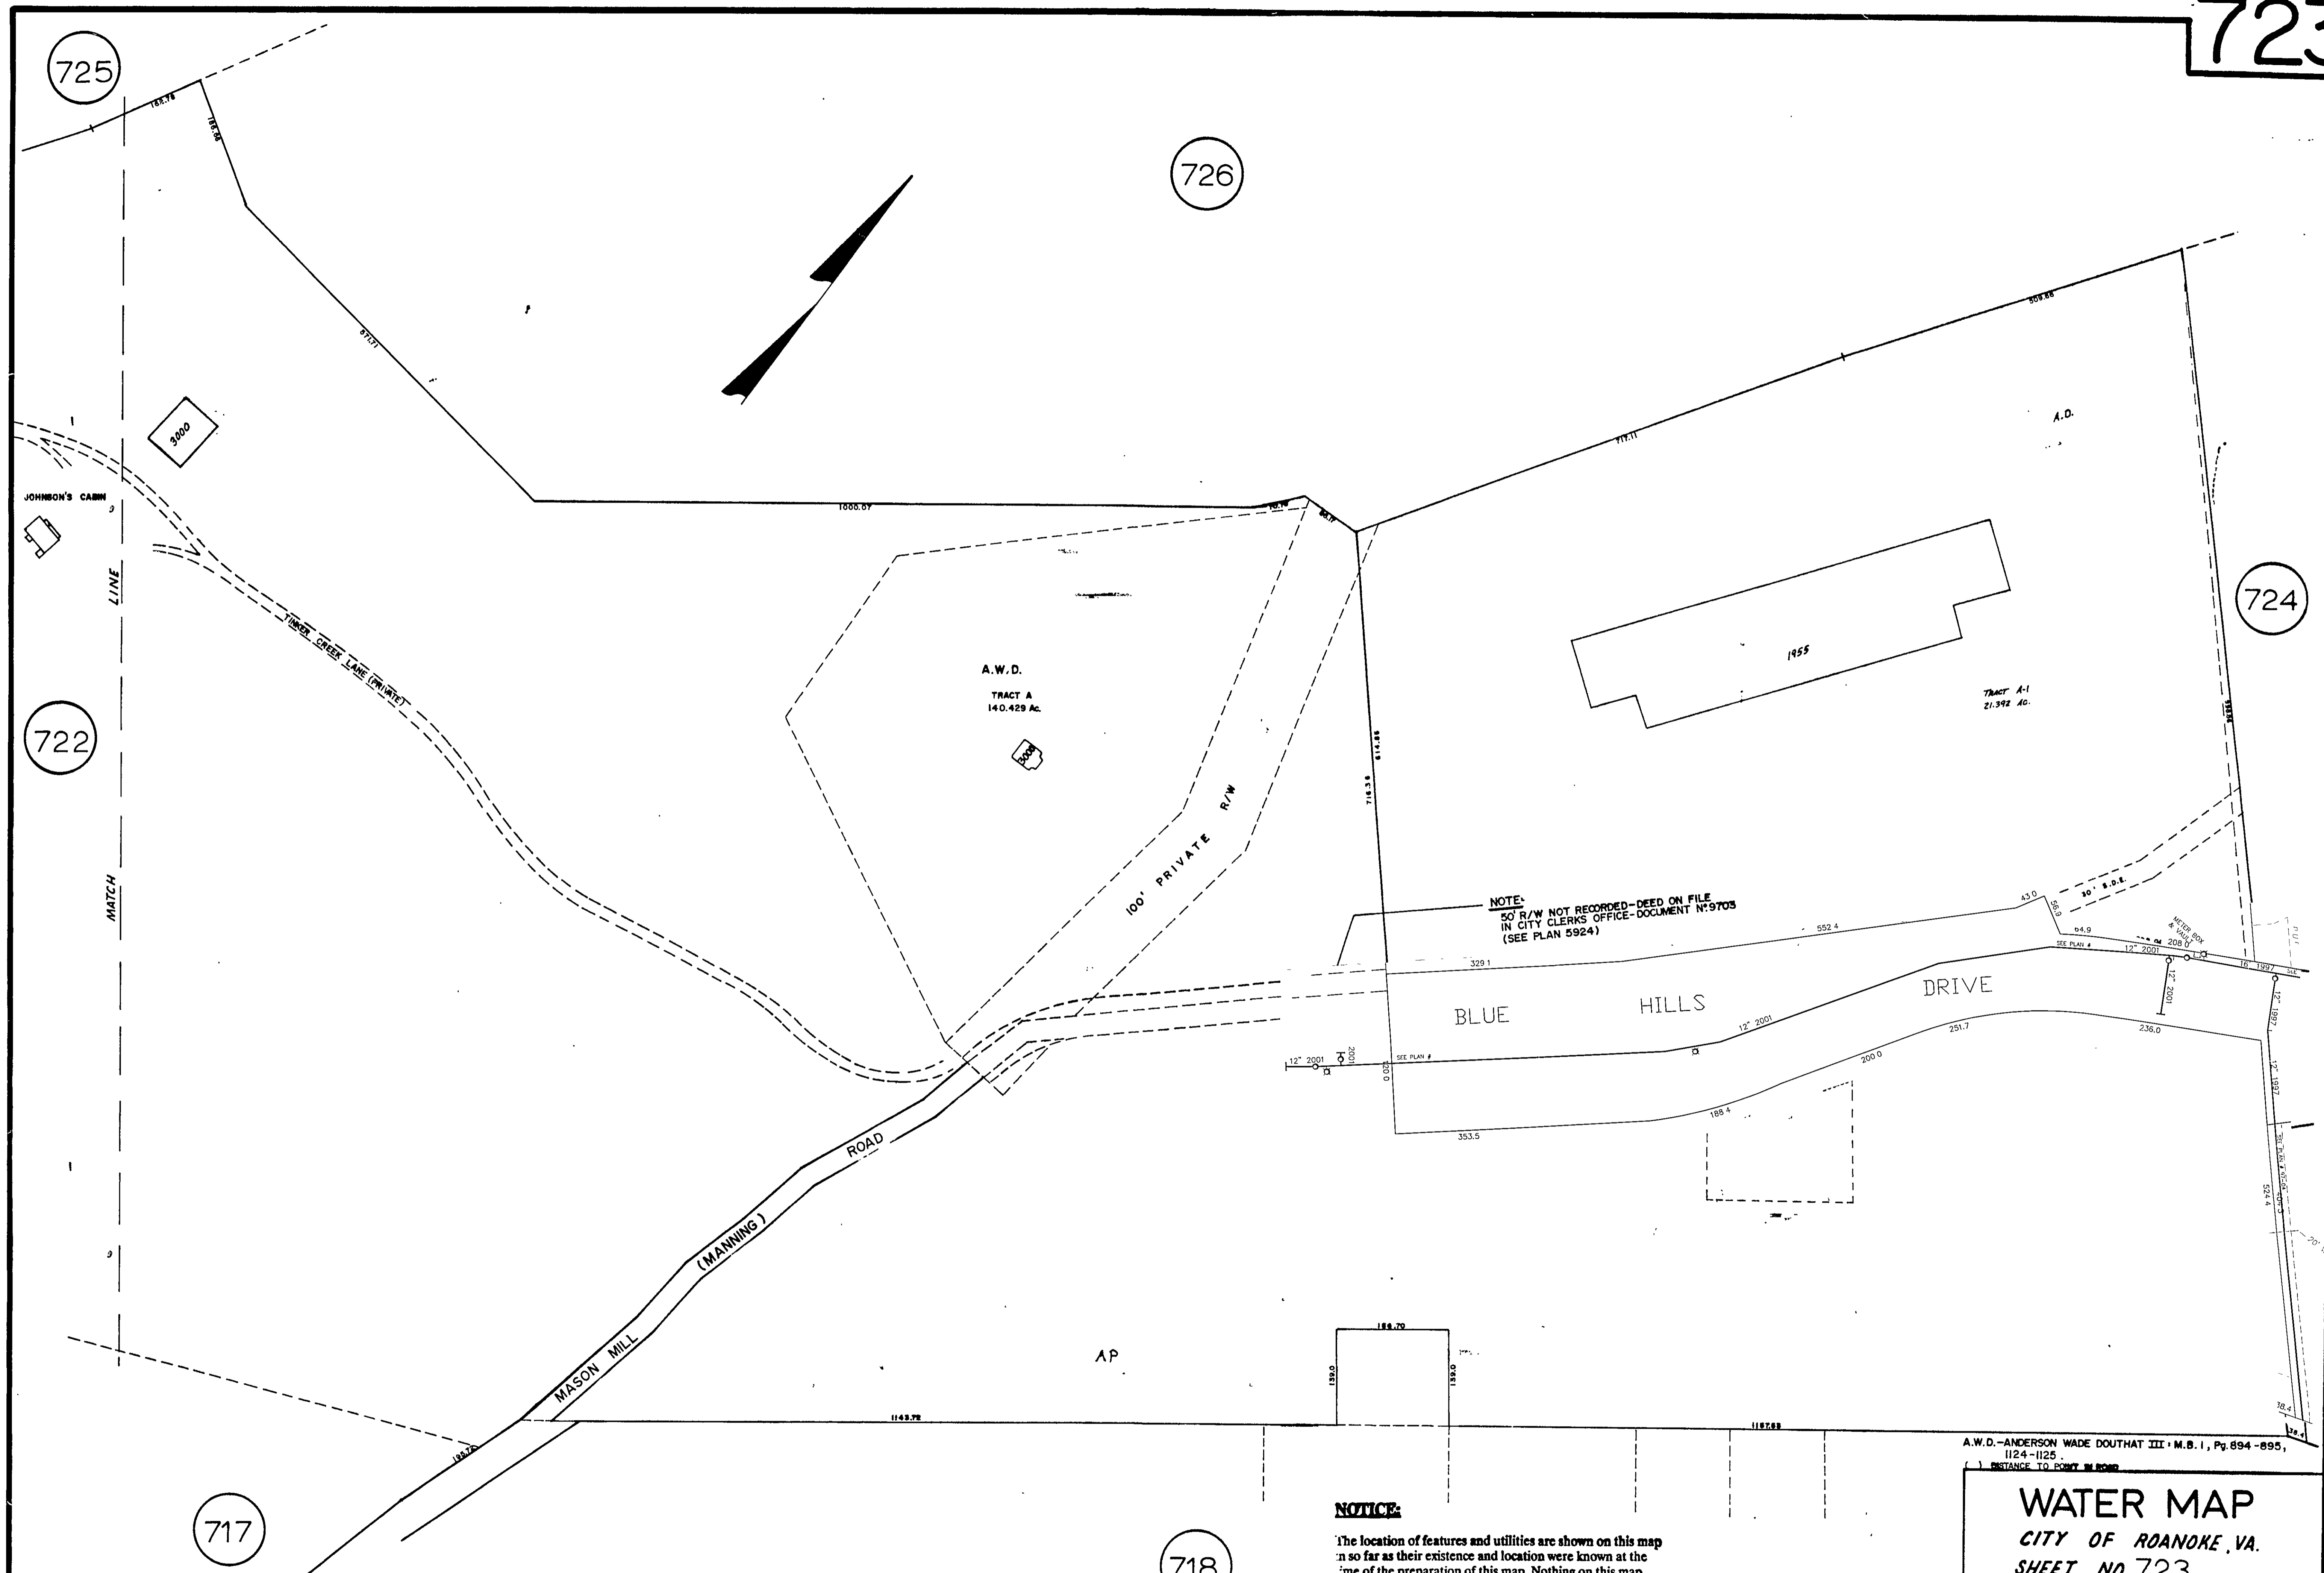

NOTICE:

The location of features and utilities are shown on this map in so far as their existence and location were known at the time of the preparation of this map. Nothing on this map shall be construed as a guarantee that any feature or utility are in the location indicated or that they actually exist.

A.D. - ANDERSON WADE DOUTHAT III, M.B.1, PG. 1641-1642.
AP - APCO PRIMARY & SECONDARY EASEMENT- M.B.1, PG. 2053

A.W.D. - ANDERSON WADE DOUTHAT III, M.B.1, PG. 894-895,
1124-1125
() DISTANCE TO CORNER IN FEET

WATER MAP
CITY OF ROANOKE, VA.
SHEET NO. 723
OFFICE OF THE CITY ENGINEER

DRAWN BY:	DATE:
FIELD WORK BY:	DATE:
RECORD WORK BY:	DATE:
CHECKED BY:	DATE:
SCALE: 1"=100'	REVISED:

Sharon A. Beach
CITY ENGINEER