


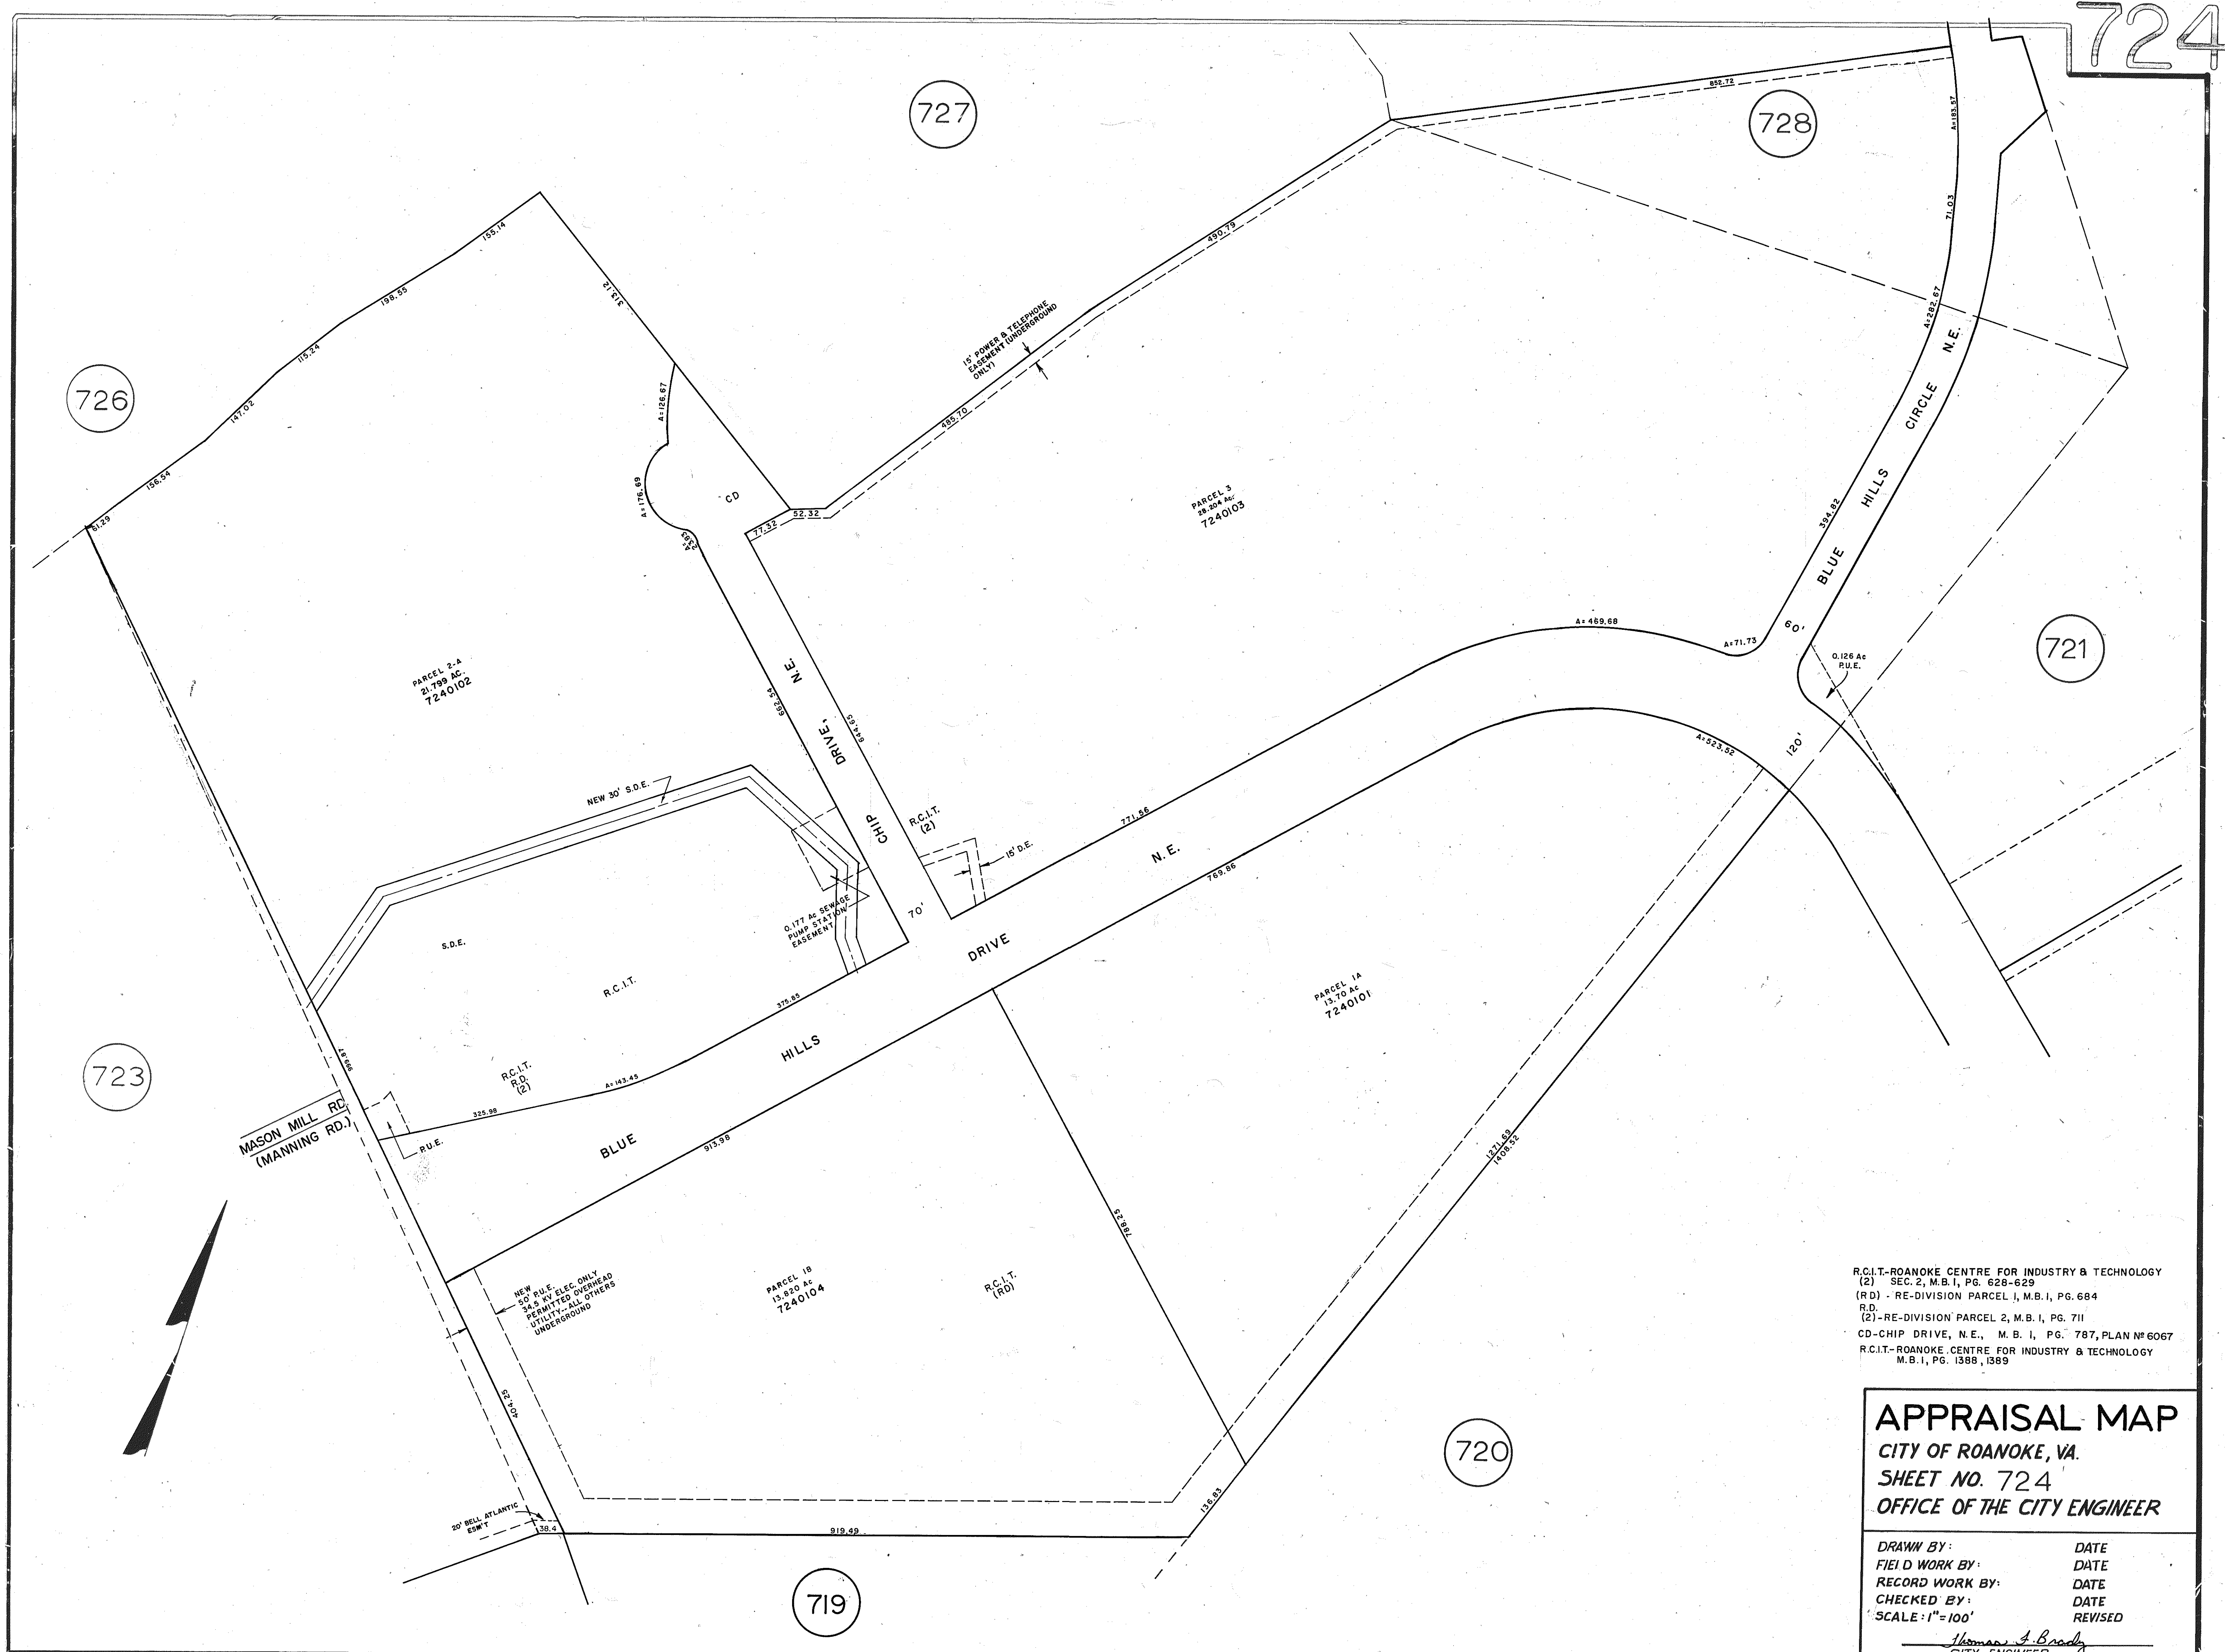

R.C.I.T.-ROANOKE CENTRE FOR INDUSTRY & TECHNOLOGY  
(2) SEC. 2, M.B. I, PG. 628-629  
(RD) - RE-DIVISION PARCEL 1, M.B. I, PG. 684  
R.D.  
(2) - RE-DIVISION PARCEL 2, M.B. I, PG. 711  
CD-CHIP DRIVE, N.E., M.B. I, PG. 787, PLAN NO. 6067  
R.C.I.T.-ROANOKE CENTRE FOR INDUSTRY & TECHNOLOGY  
M.B. I, PG. 1388, 1389

**APPRAISAL MAP**  
CITY OF ROANOKE, VA.  
SHEET NO. 724  
OFFICE OF THE CITY ENGINEER

|                 |         |
|-----------------|---------|
| DRAWN BY:       | DATE    |
| FIELD WORK BY:  | DATE    |
| RECORD WORK BY: | DATE    |
| CHECKED BY:     | DATE    |
| SCALE: 1"=100'  | REVISED |

*Thomas A. Brady*  
CITY ENGINEER