


NOTICE:

The location of features and utilities are shown on this map, in so far as their existence and location were known at the time of the preparation of this map. Nothing on this map shall be construed as a guarantee that any feature or utility are in the location indicated or that they actually exist.

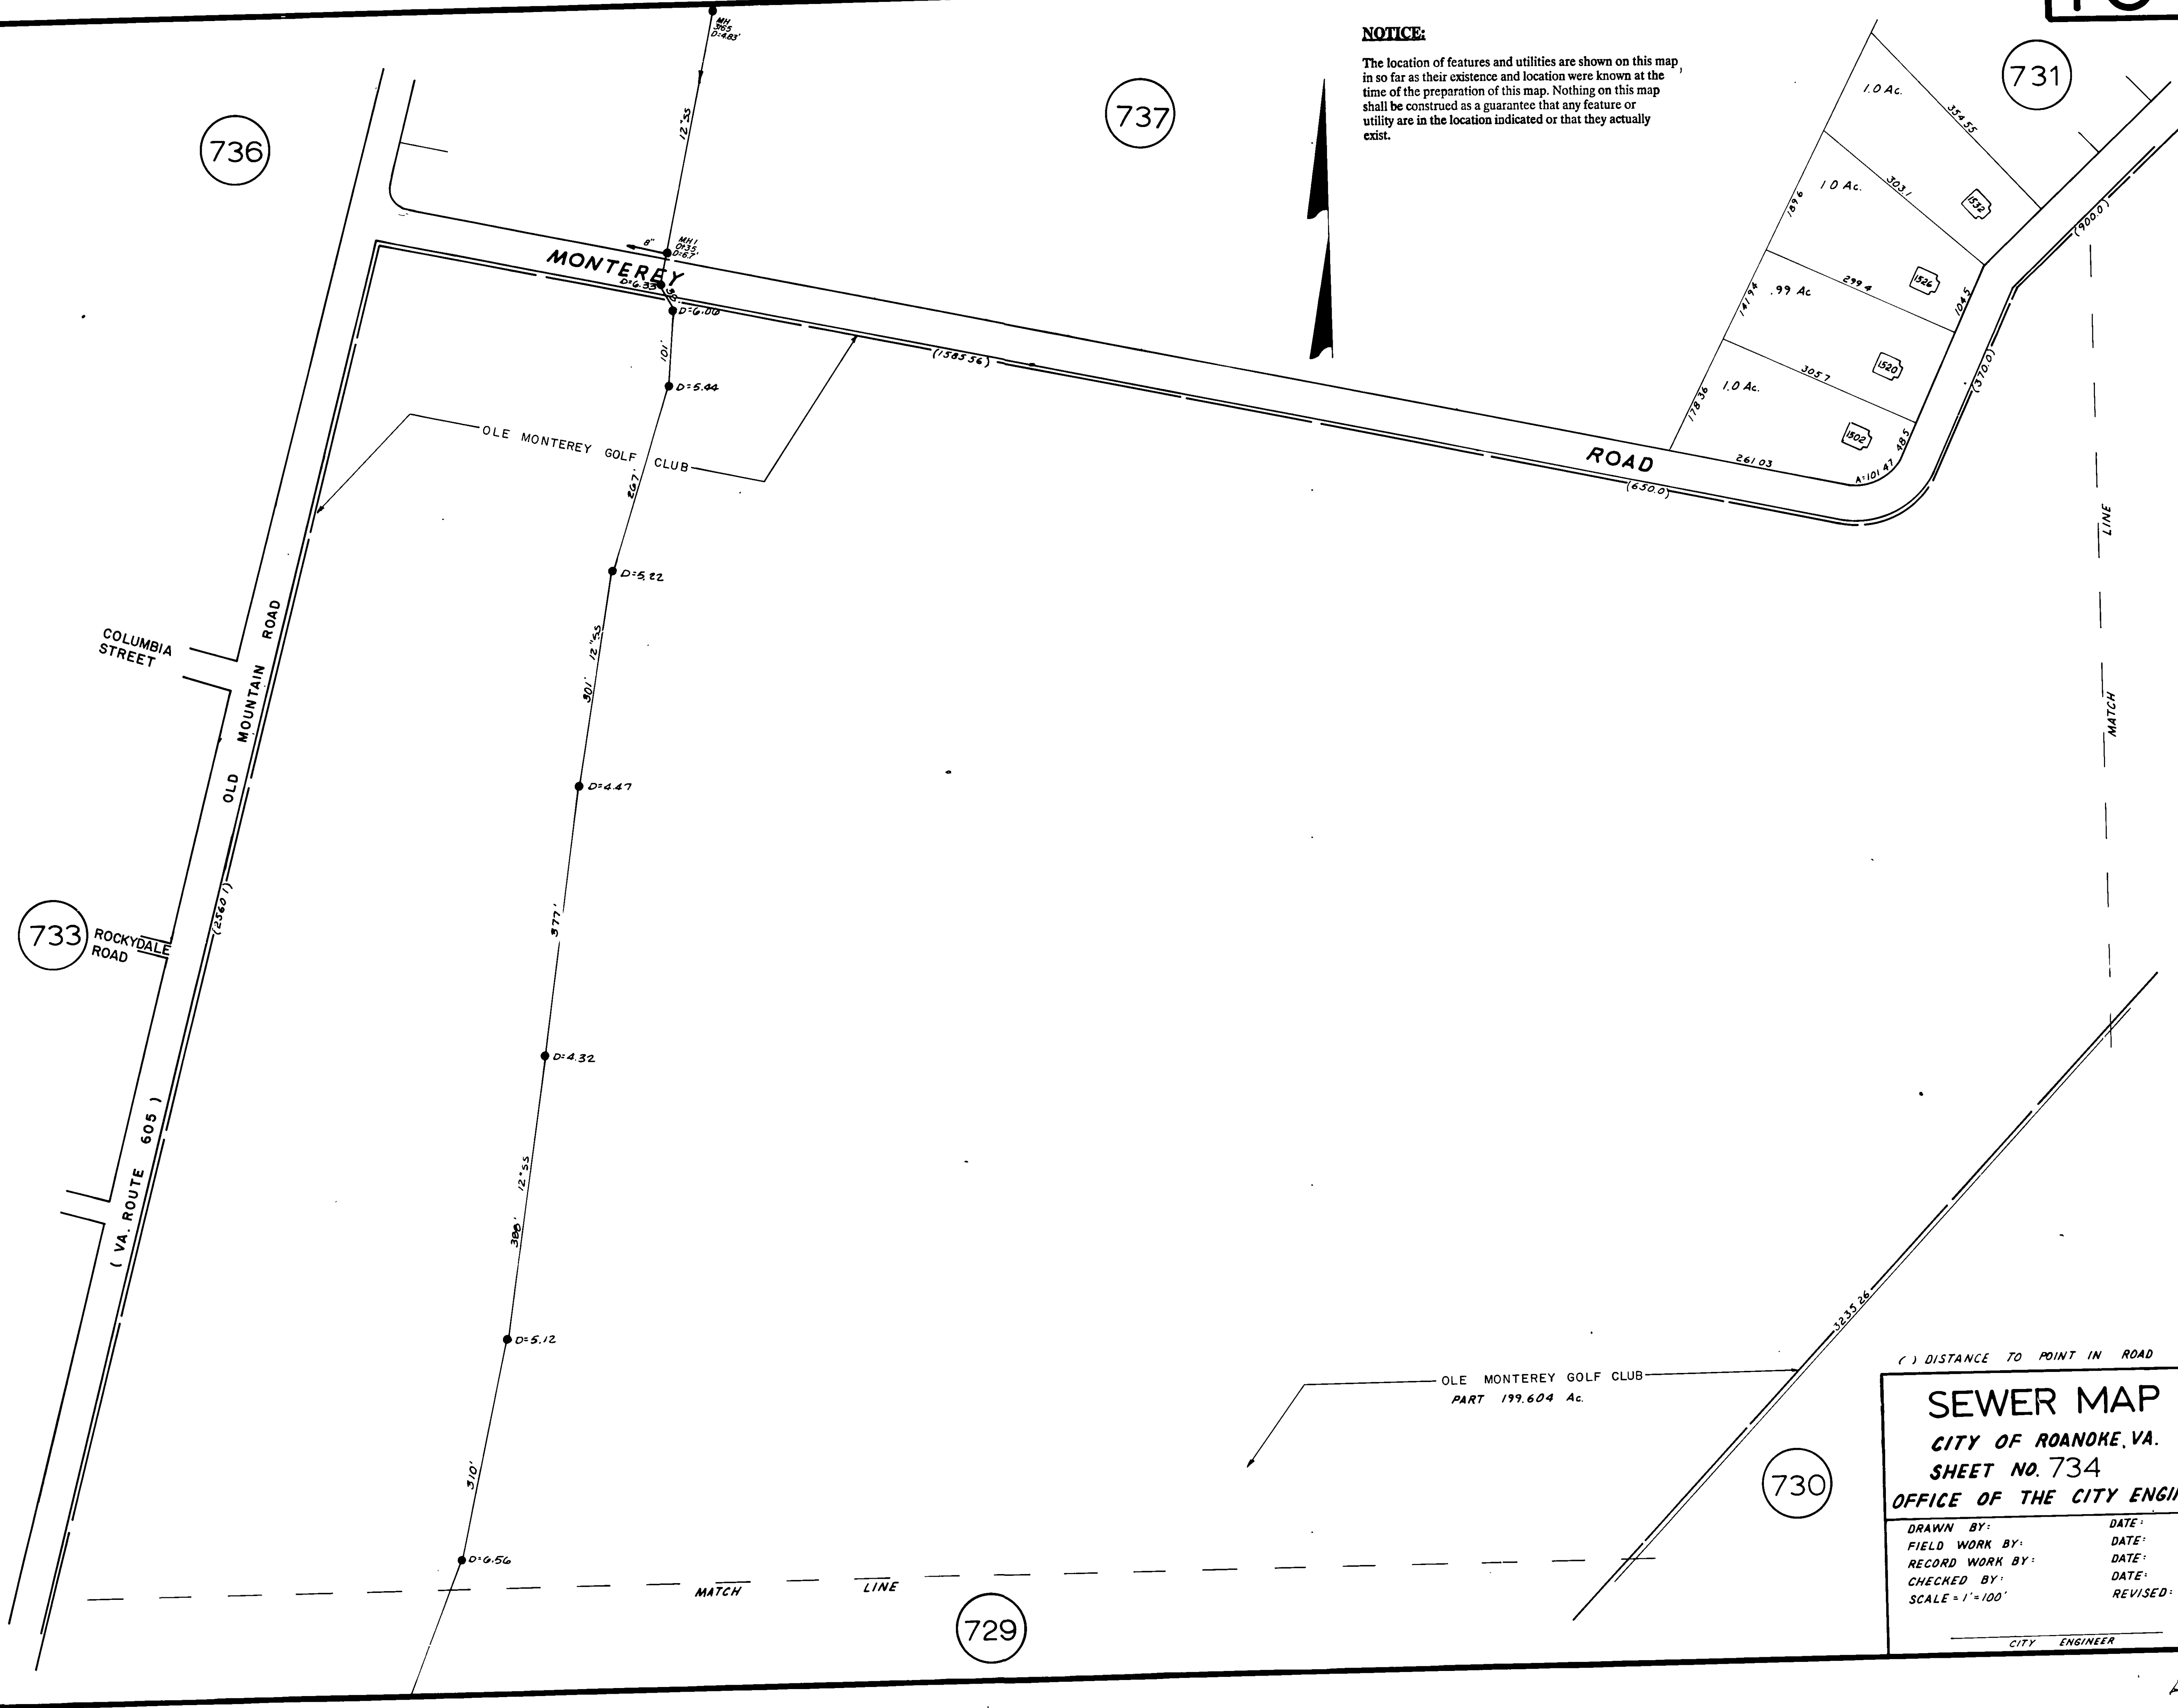

() DISTANCE TO POINT IN ROAD

SEWER MAP
CITY OF ROANOKE, VA.
SHEET NO. 734
OFFICE OF THE CITY ENGINEER

DRAWN BY:	DATE:
FIELD WORK BY:	DATE:
RECORD WORK BY:	DATE:
CHECKED BY:	DATE:
SCALE = 1" = 100'	REVISED:

CITY ENGINEER