


730

732

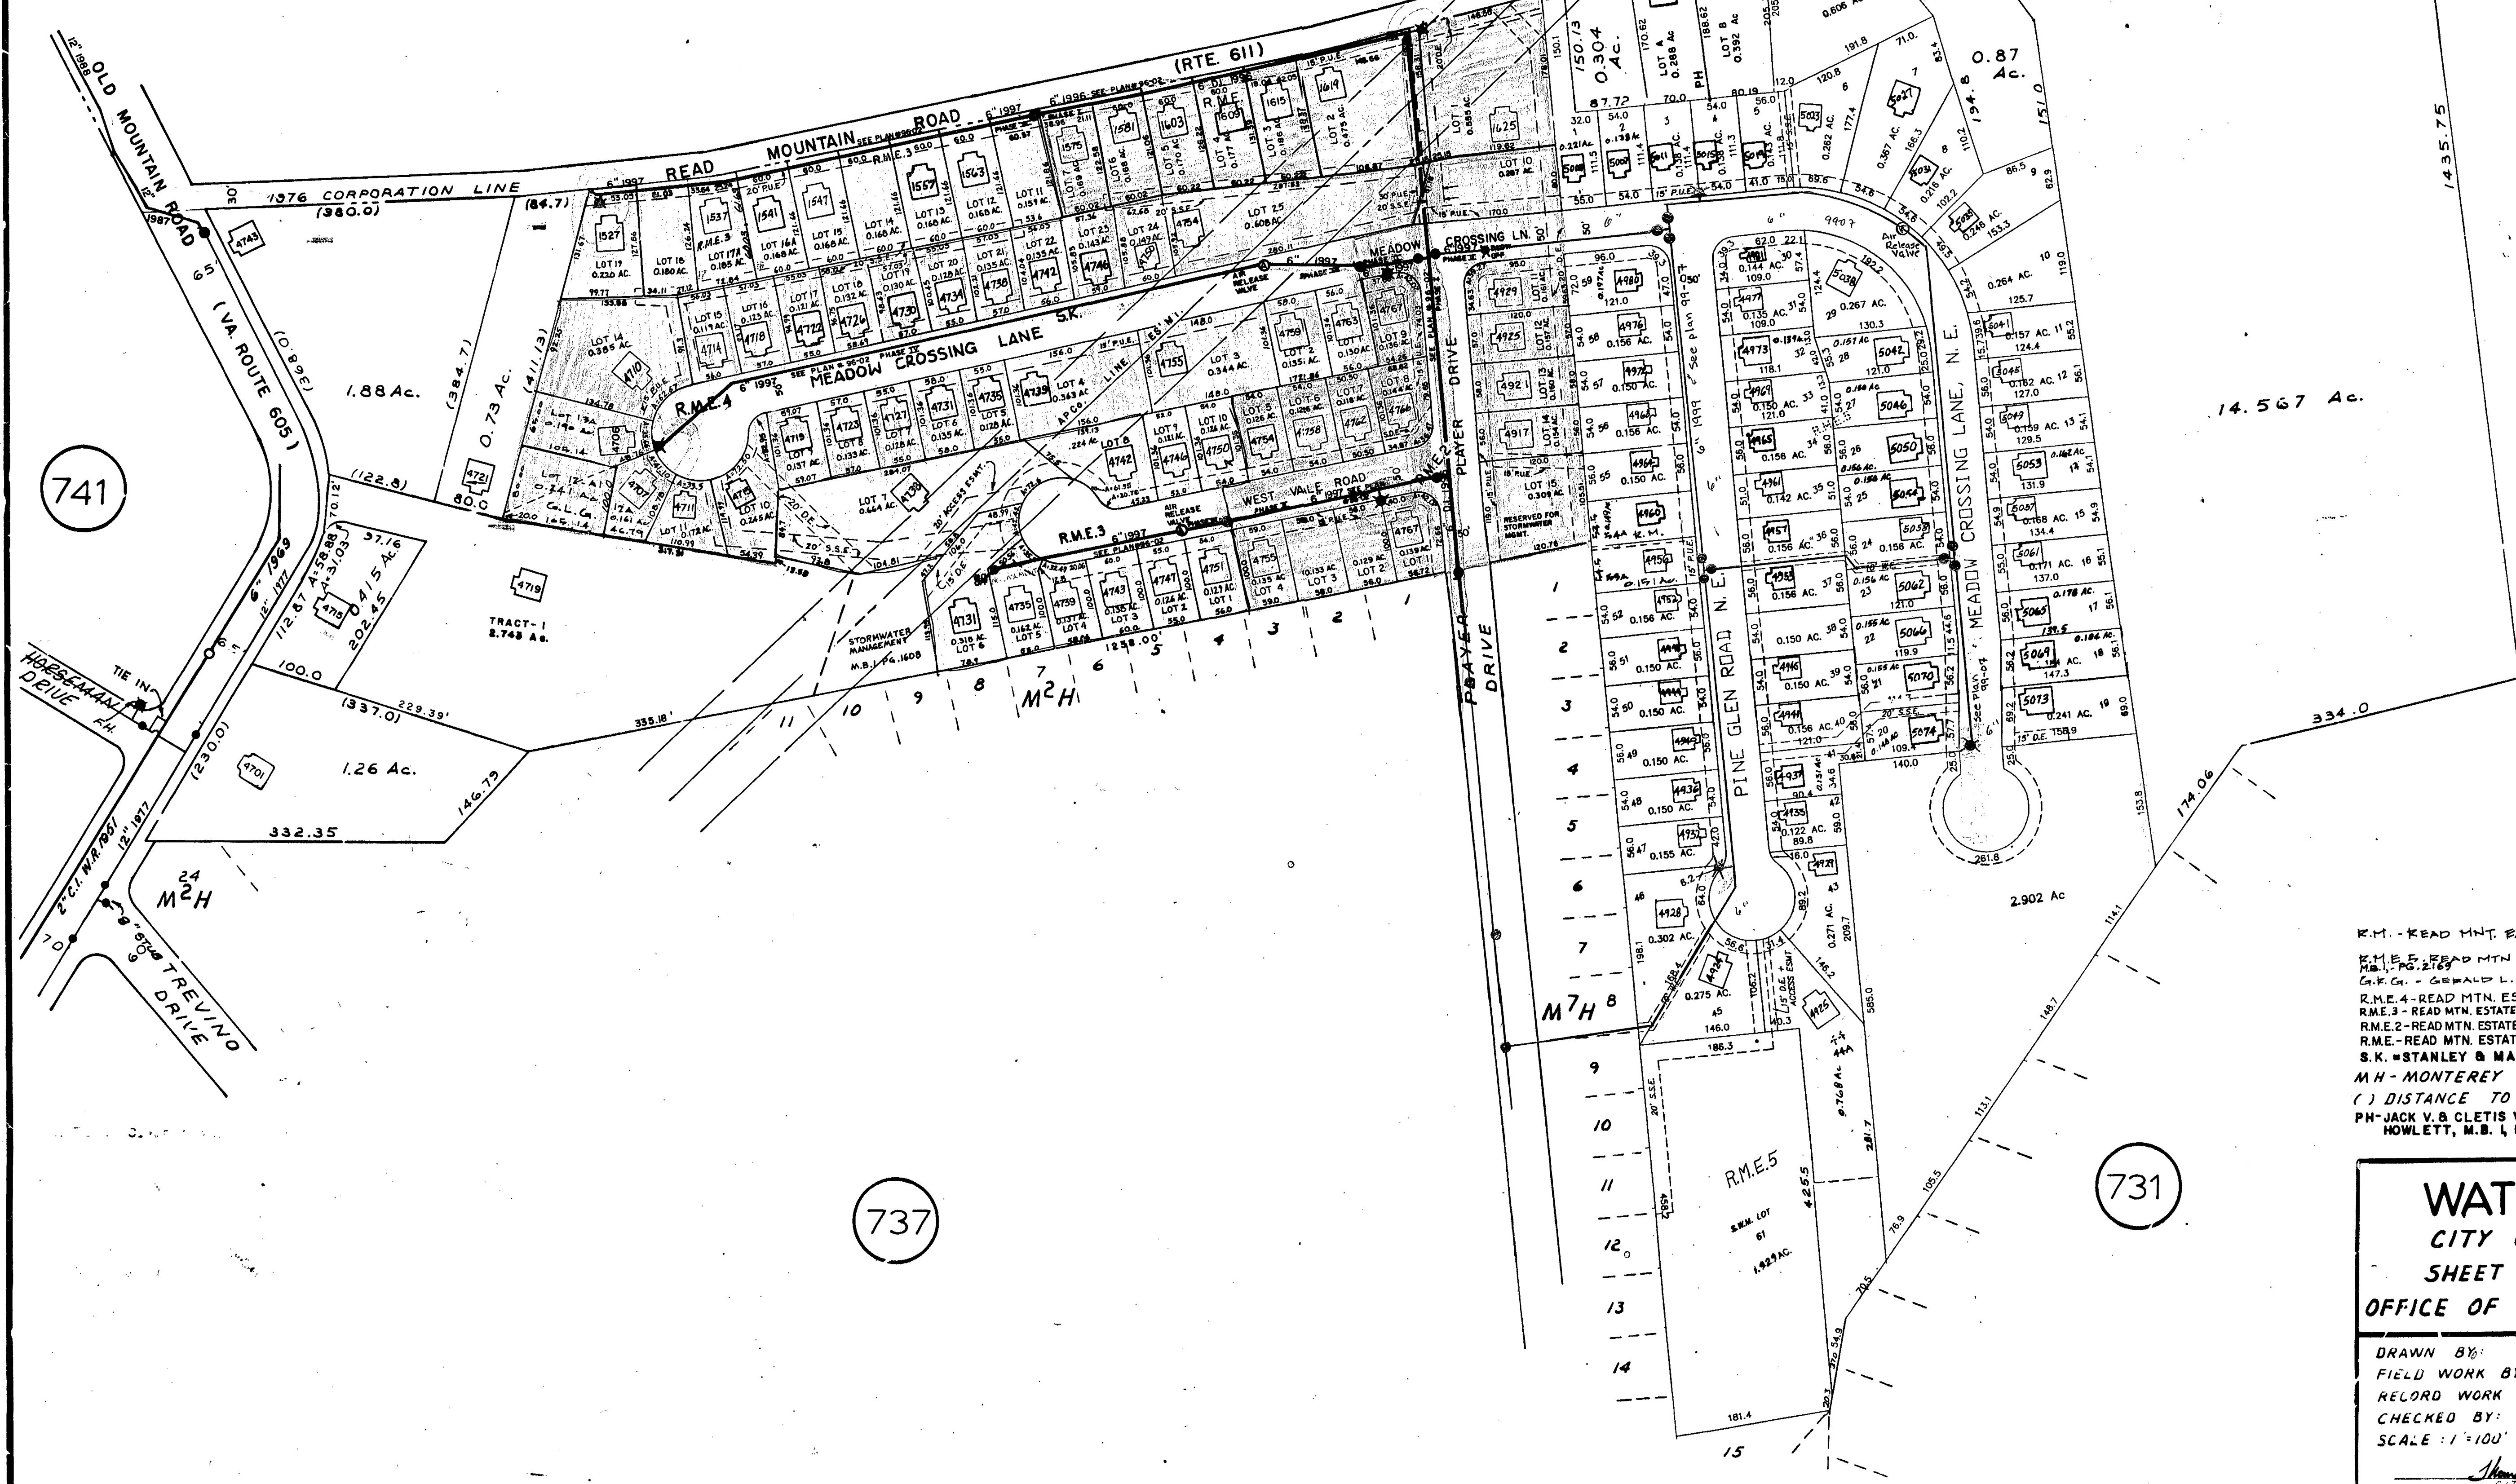

R.M. - READ MOUNTAIN ESTATES CORP., M.B. 1 PG. 1971
 R.M.E. 5 - READ MOUNTAIN ESTATES PHASE 5, M.B. 1 PG. 1984-1986
 M.B. 1 PG. 2169
 G.R.G. - GERALD L. GARNETT, M.B. 1 PG. 1980
 R.M.E. 4 - READ MOUNTAIN ESTATES PHASE 4 - M.B. 1 PG. 1673
 R.M.E. 3 - READ MOUNTAIN ESTATES PHASE 3 - M.B. 1 PG. 1677, 2146
 R.M.E. 2 - READ MOUNTAIN ESTATES PHASE 2 - M.B. 1 PG. 1558, 1609
 R.M.E. - READ MOUNTAIN ESTATES - M.B. 1 PG. 1491-1492, 1607-1608
 S.K. - STANLEY & MARY LOU KAZWELL M.B. 1 PG. 521
 M.H. - MONTEREY HILLS M.B. 1 PG. 36
 () DISTANCE TO POINT IN ROAD
 PH - JACK V. & CLETIS V. PAINTER AND VIRGINIA M. HOWLETT, M.B. 1 PG. 982-983

WATER MAP CITY OF ROANOKE, VA. SHEET NO. 738 OFFICE OF THE CITY ENGINEER

DRAWN BY:	DATE:
FIELD WORK BY:	DATE:
RECORD WORK BY:	DATE:
CHECKED BY:	DATE:
SCALE: 1"=100'	DATE:

Thomas J. Brady
 CITY ENGINEER