


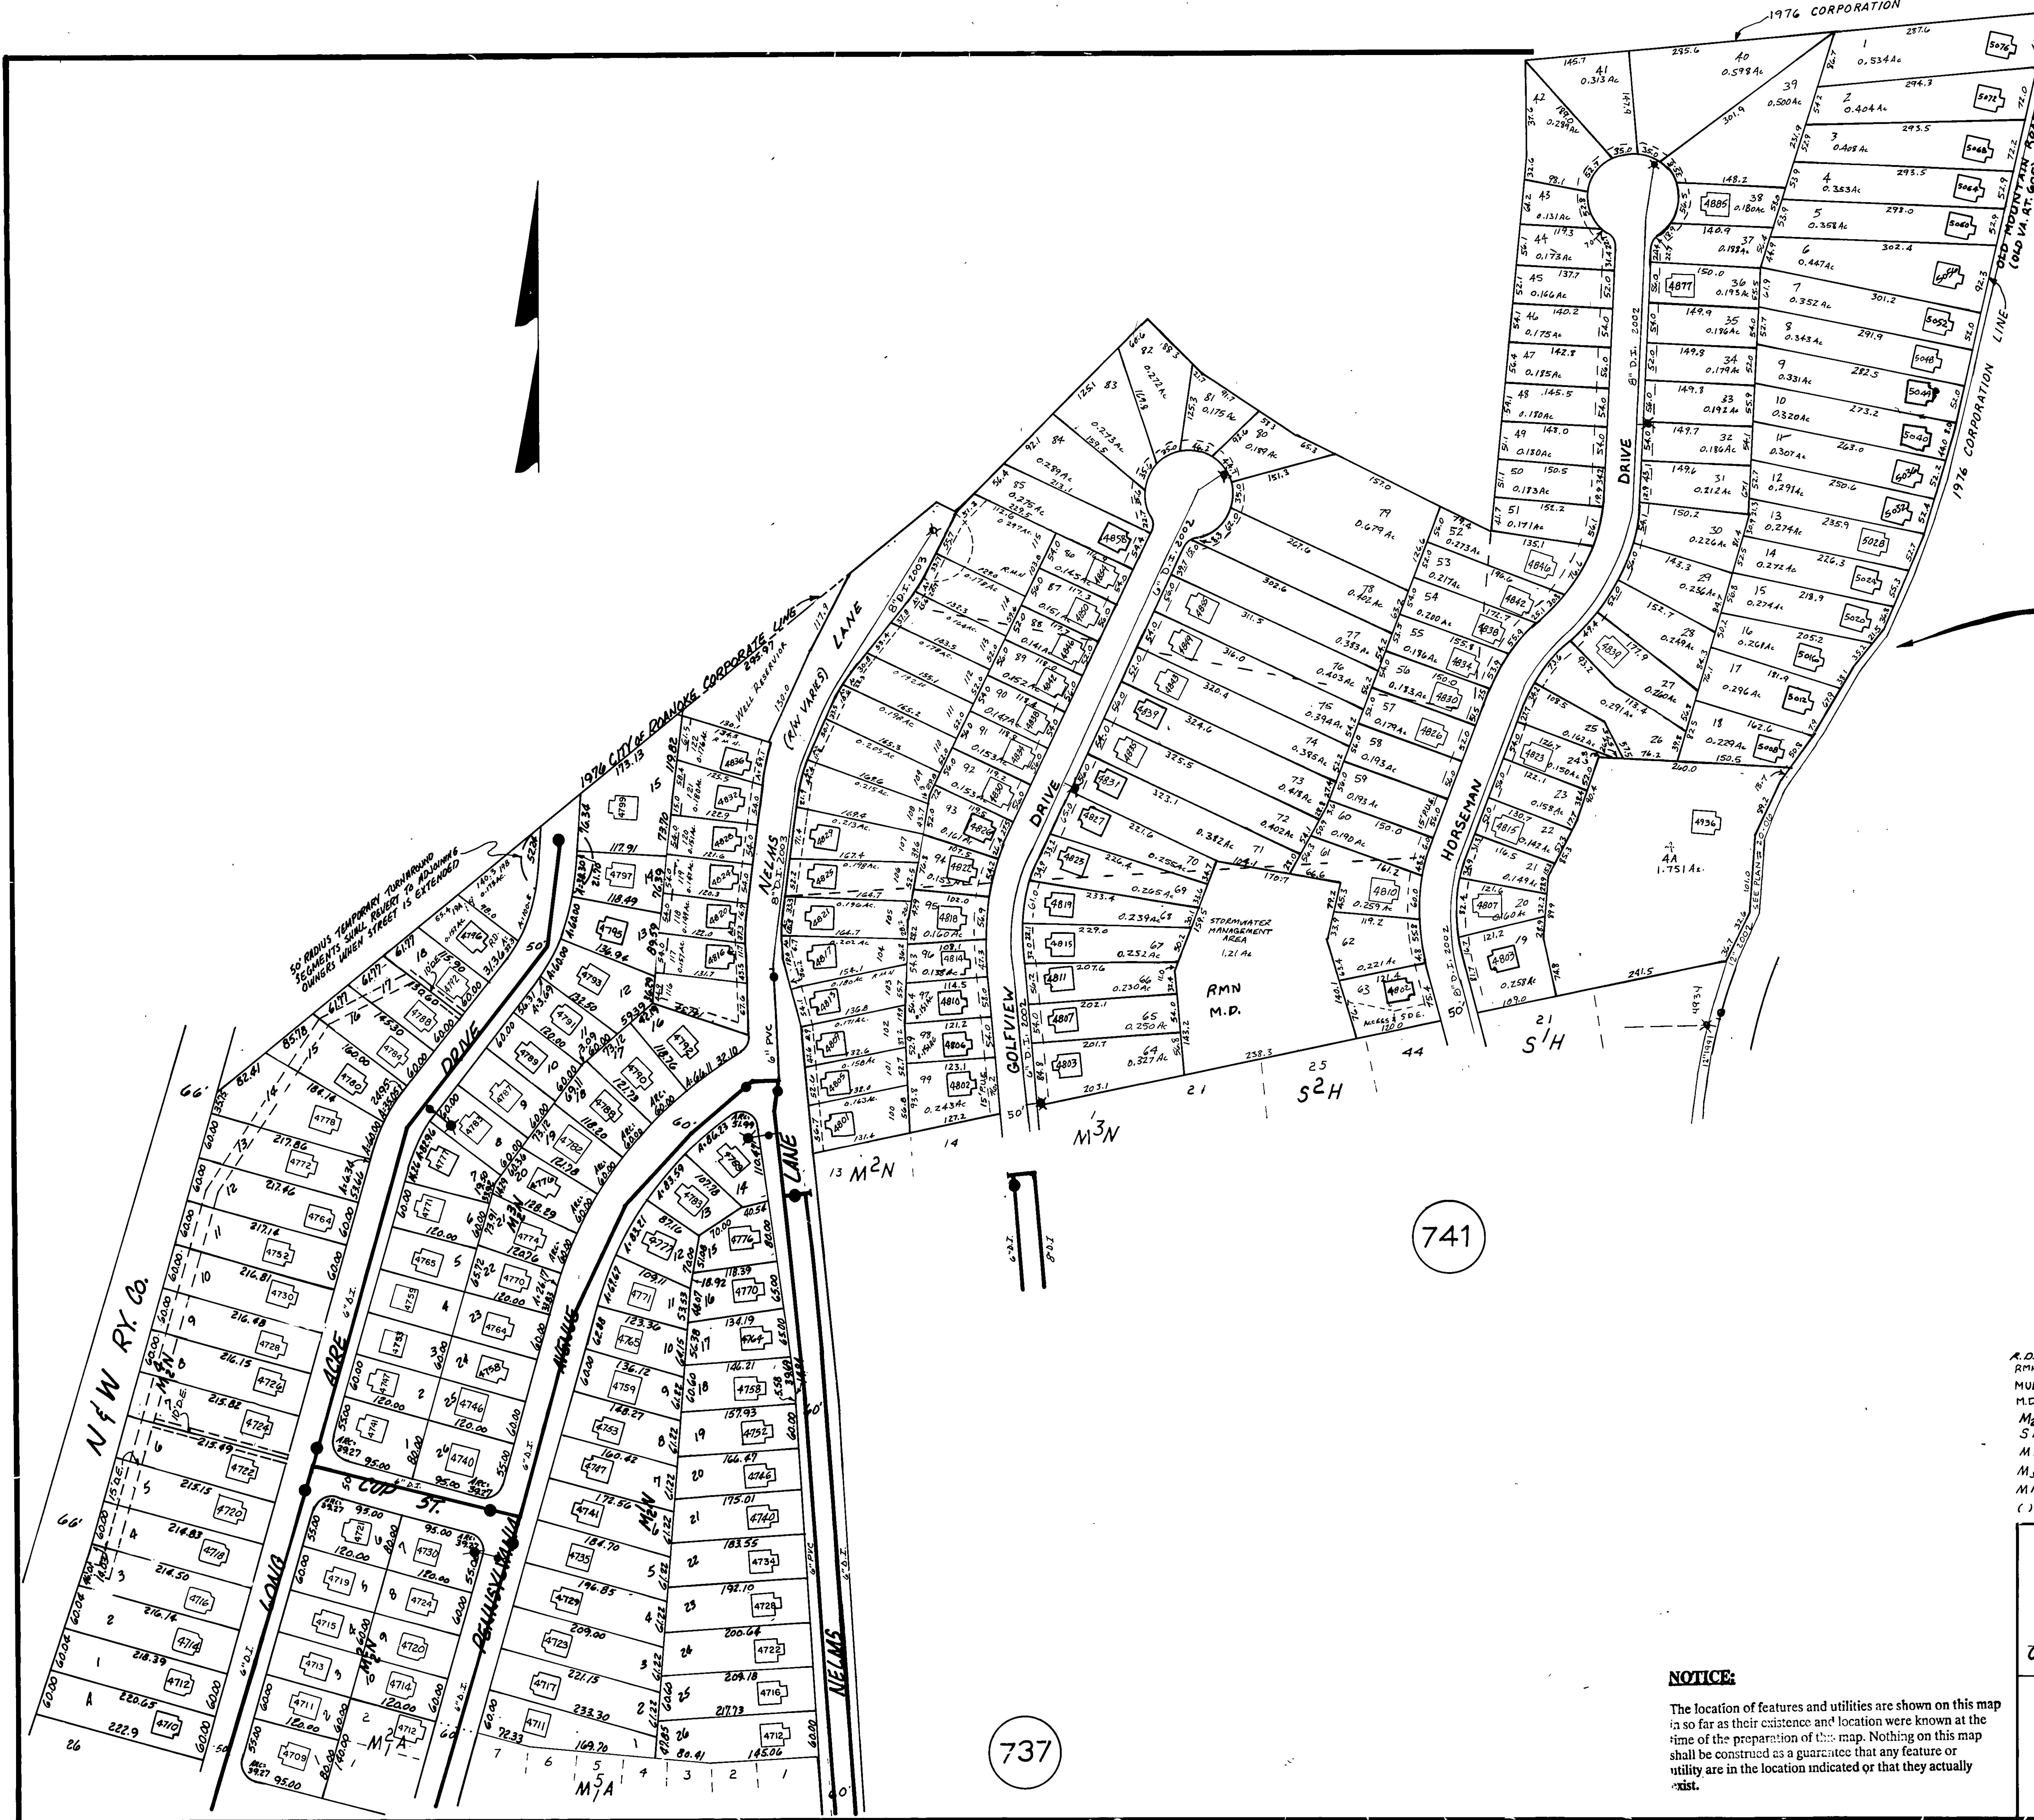

A.D. - RICHARD A. DEARING - M.B.1, Pg. 2536
RMN - READ MOUNTAIN NORTH - M.B.1, Pg. 2197-99, 2228-2230, 2242, 2250
MUL - MULLEN RESUBDIVISION - M.B.1, Pg. 2052
M.D. - MULLEN DIVISION - M.B.1, Pg. 1091
M₂N - MONTEREY NORTH SEC. 2 M.B.1 Pg. 252
S₂H - SLEEPY HOLLOW PB. 9 Pg. 16
M₃A - MEADOWVIEW ACRES SEC. 1 P.B. 8 Pg. 28
M₃A - MEADOWVIEW ACRES SEC. 3 P.B. 8 Pg. 50
M₂N - MONTEREY NORTH P.B. 9 Pg. 53
() DISTANCE TO POINT IN ROAD

WATER MAP

CITY OF ROANOKE, VA.
SHEET NO. 740
OFFICE OF THE CITY ENGINEER

NOTICE:

The location of features and utilities are shown on this map in so far as their existence and location were known at the time of the preparation of this map. Nothing on this map shall be construed as a guarantee that any feature or utility are in the location indicated or that they actually exist.

DRAWN BY:	DATE:
FIELD WORK BY:	DATE:
RECORD WORK BY:	DATE:
CHECKED BY:	DATE:
SCALE: 1" = 100'	REVISED:

Thomas J. Brach
CITY ENGINEER