


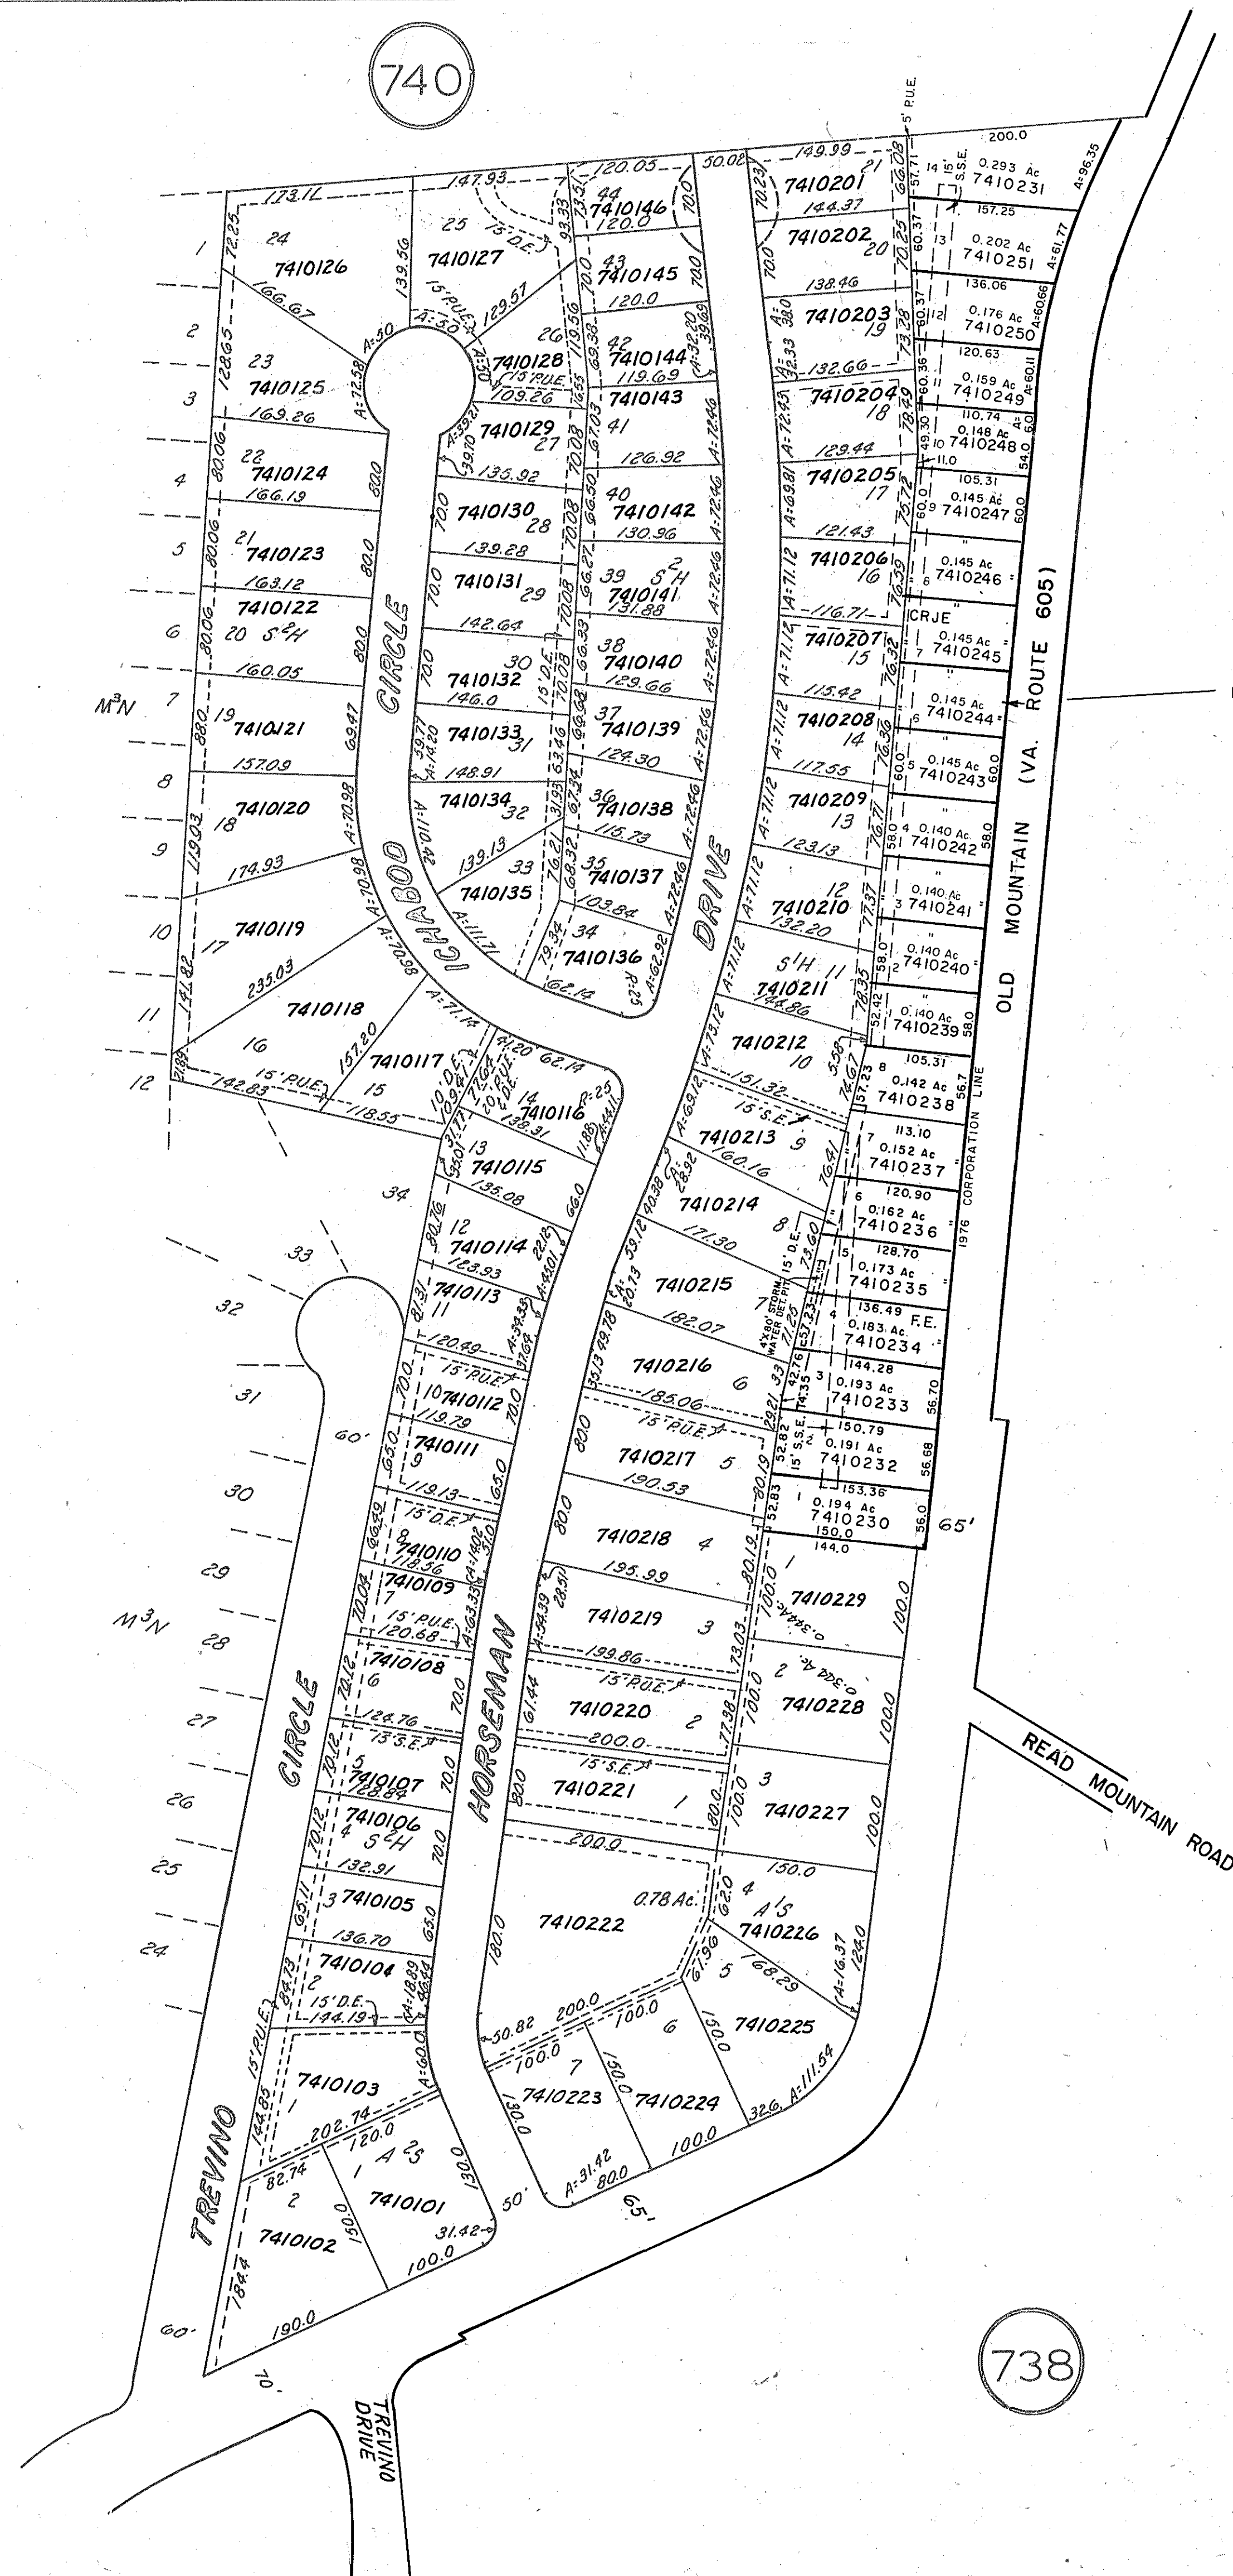

NOTE: See M.B. I, Pg. 978-979 for Stormwater Easements. D.B. Pg. 978-979 for Management

CRJE - CRJ ESTATES, M.B. I, PG. 978-979 6144
 F.E. - OLD FINCASTLE ESTATE, M.B. I, PG. 702, (REVISED) - 710
 - TINKER CREEK
 AS - ASBURY SUB., P.B. 3, Pg. 79
 () DISTANCE TO POINT IN ROAD
 MN - MONTEREY NORTH, P.B. 9, Pg. 53
 SH - SLEEPY HOLLOW, P.B. 9, Pg. 46

APPRAISAL MAP
 CITY OF ROANOKE, VA.
 SHEET NO. 741
 OFFICE OF THE CITY ENGINEER

DRAWN BY: L.H. LOGAN DATE:
 FIELD WORK BY: DATE:
 RECORD WORK BY: DATE:
 CHECKED BY: DATE:
 SCALE: 1" = 100' REVISED:
 Thomas A. Brady
 CITY ENGINEER