


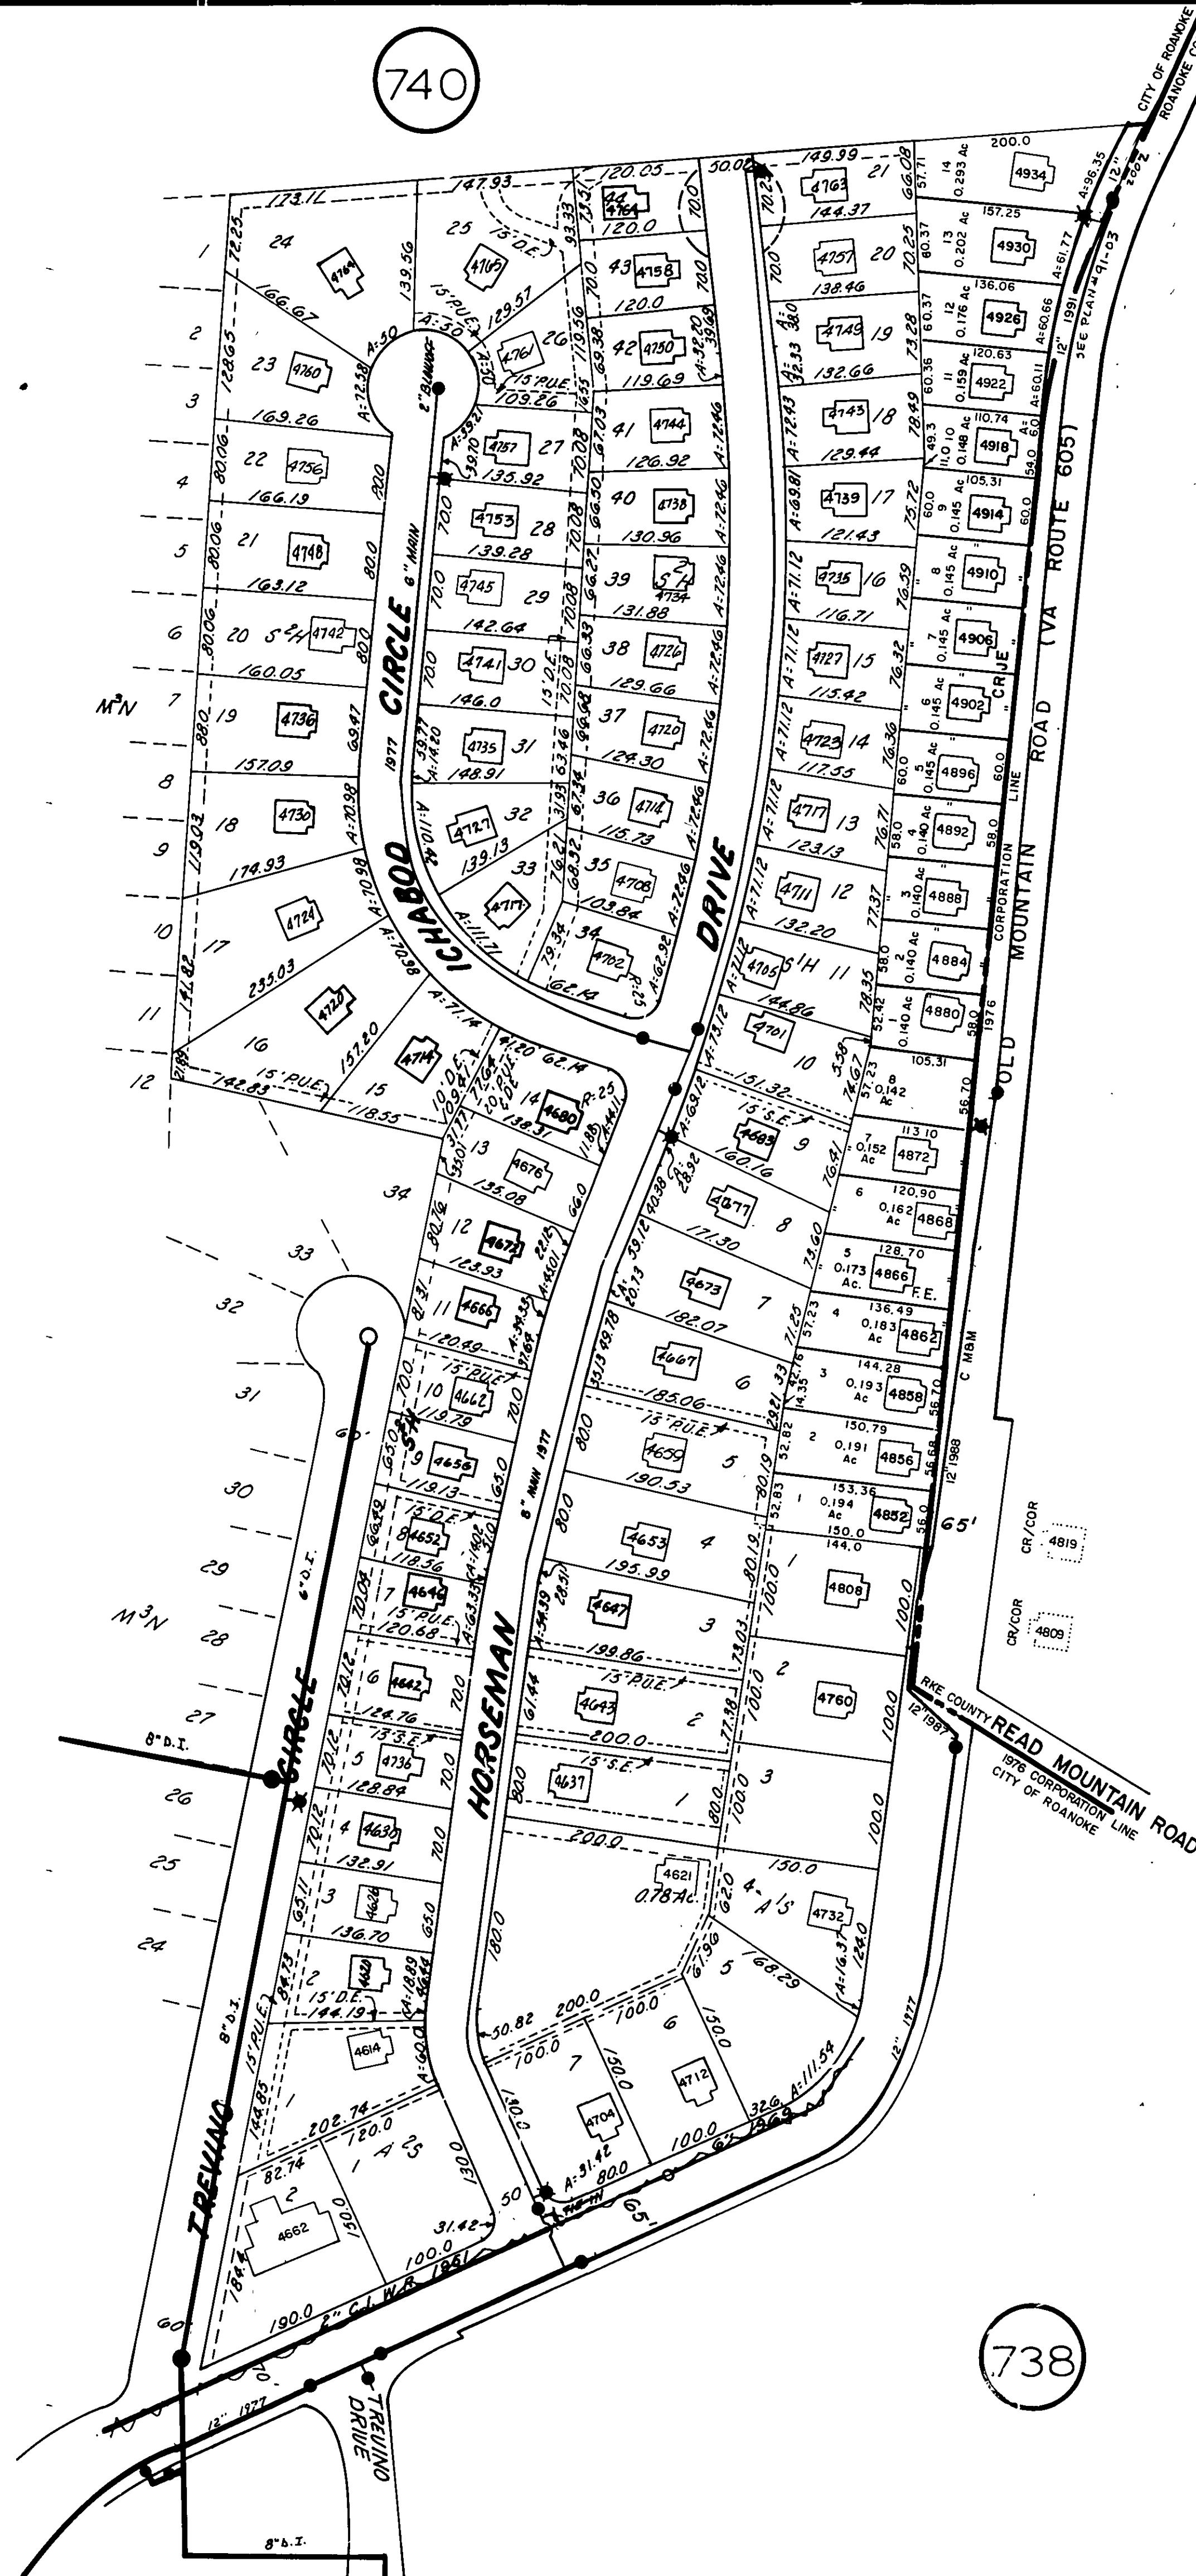

WATER MAINTENANCE AGREEMENT	
C.M.B.M.	CITY MAIN & MAINTAINED
CO.M.B.M.	COUNTY MAIN & MAINTAINED
CR	CITY READ METER
COR	COUNTY READ METER
	CORPORATION LINE

378°
 CJRE-CJR ESTATES, M.B. 1, PG. 979, PLAN N° 6144
 EE-OLD FINCASTLE ESTATES, M.B. 1, PG. 702, (REVISED)-710
 AS- ASBURY SUB., R.B. 3, Pg. 79
 () DISTANCE TO POINT IN ROAD
 MN-MONTEREY NORTH, R.B. 9, Pg. 53
 SH-SLEEPY HOLLOW, R.B. 9, Pg. 46

WATER MAP CITY OF ROANOKE, VA. SHEET NO. 741 OFFICE OF THE CITY ENGINEER

NOTICE:

The location of features and utilities are shown on this map in so far as their existence and location were known at the time of the preparation of this map. Nothing on this map shall be construed as a guarantee that any feature or utility are in the location indicated or that they actually exist.

DRAWN BY: L.H. LOGAN
 FIELD WORK BY: DATE:
 RECORD WORK BY: DATE:
 CHECKED BY: DATE:
 SCALE: 1"=100' REVISED:
 Thomas J. Brady
 CITY ENGINEER