


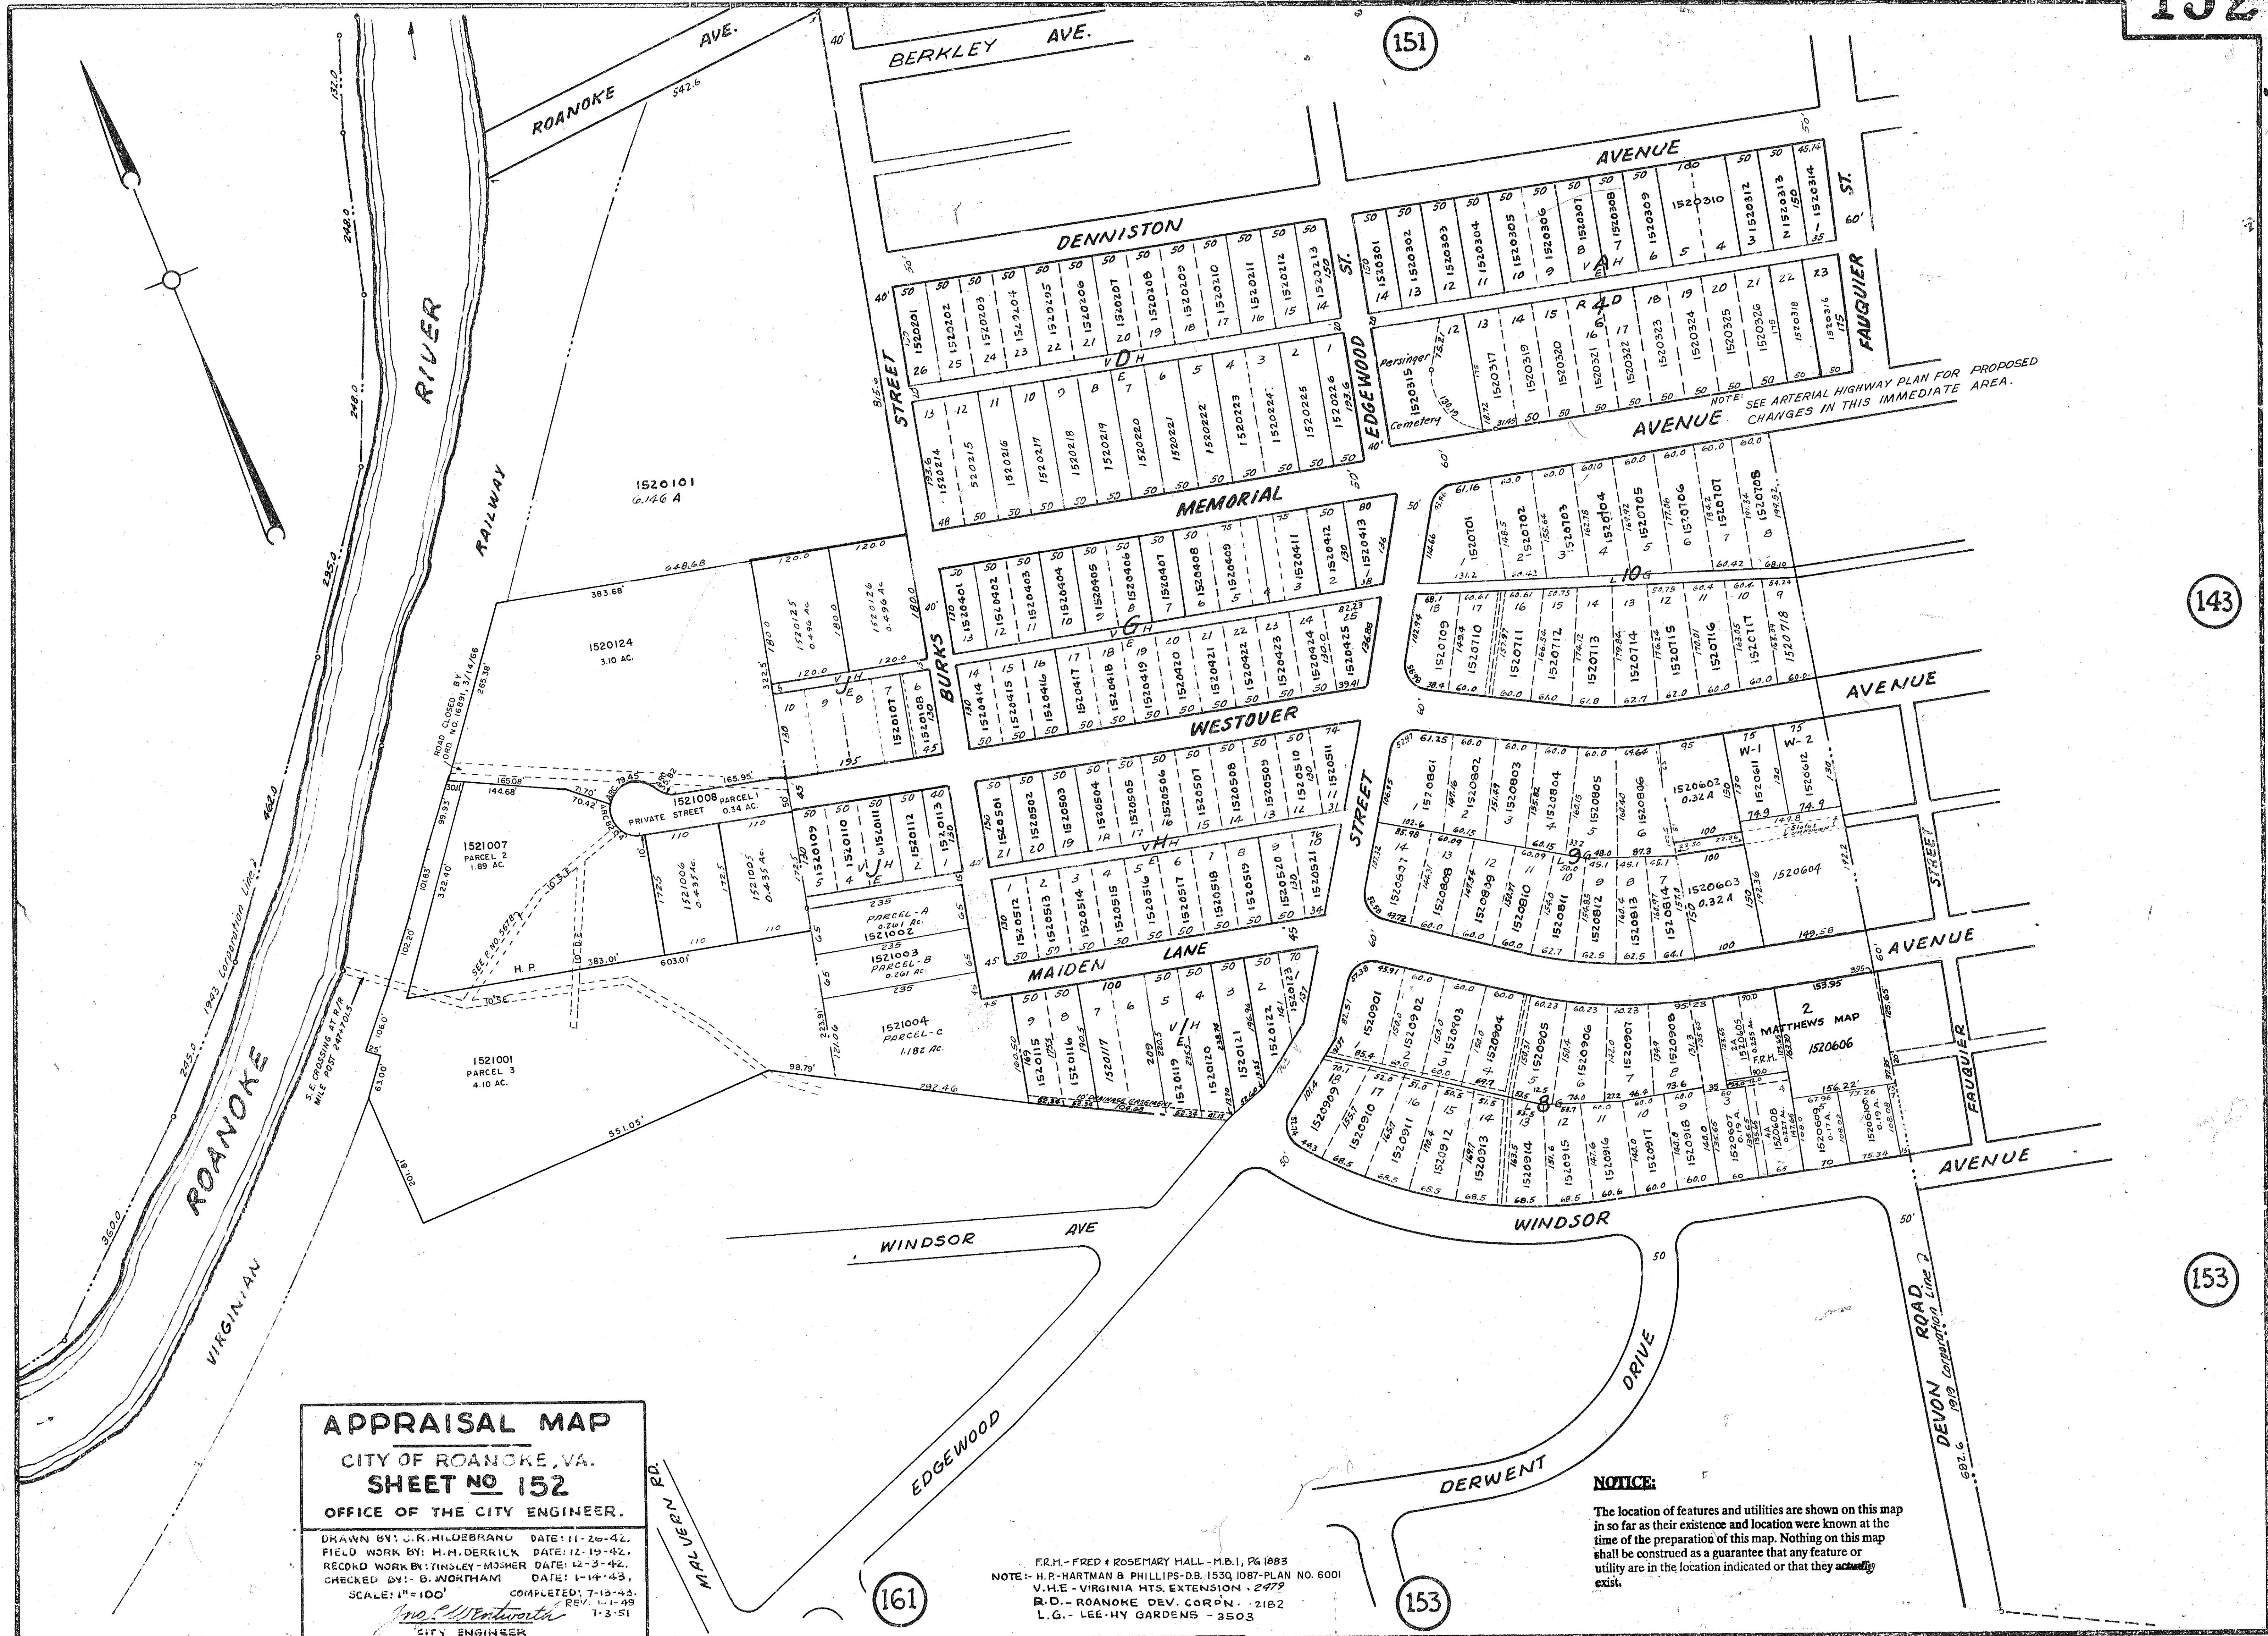

APPRAISAL MAP
CITY OF ROANOKE, VA.
SHEET NO 152
OFFICE OF THE CITY ENGINEER.

DRAWN BY: J.K. HILDEBRAND DATE: 11-26-42.
FIELD WORK BY: H.M. DERRICK DATE: 12-19-42.
RECORD WORK BY: HINLEY-MISHER DATE: 12-3-42.
CHECKED BY: D. NORTHAM DATE: 1-14-43.
SCALE: 1"=100' COMPLETED: 7-13-43.
REV. 1-1-43
CITY ENGINEER

F.R.H. - FRED & ROSEMARY HALL - M.B.I. Pg 1883
NOTE: H.P. - HARTMAN & PHILLIPS - DB. 1530 1087 - PLAN NO. 6001
V.H.E. - VIRGINIA HTS. EXTENSION - 2479
R.D. - ROANOKE DEV. CORPN. - 2182
L.G. - LEE-HY GARDENS - 3503

NOTICE:
The location of features and utilities are shown on this map in so far as their existence and location were known at the time of the preparation of this map. Nothing on this map shall be construed as a guarantee that any feature or utility are in the location indicated or that they actually exist.