


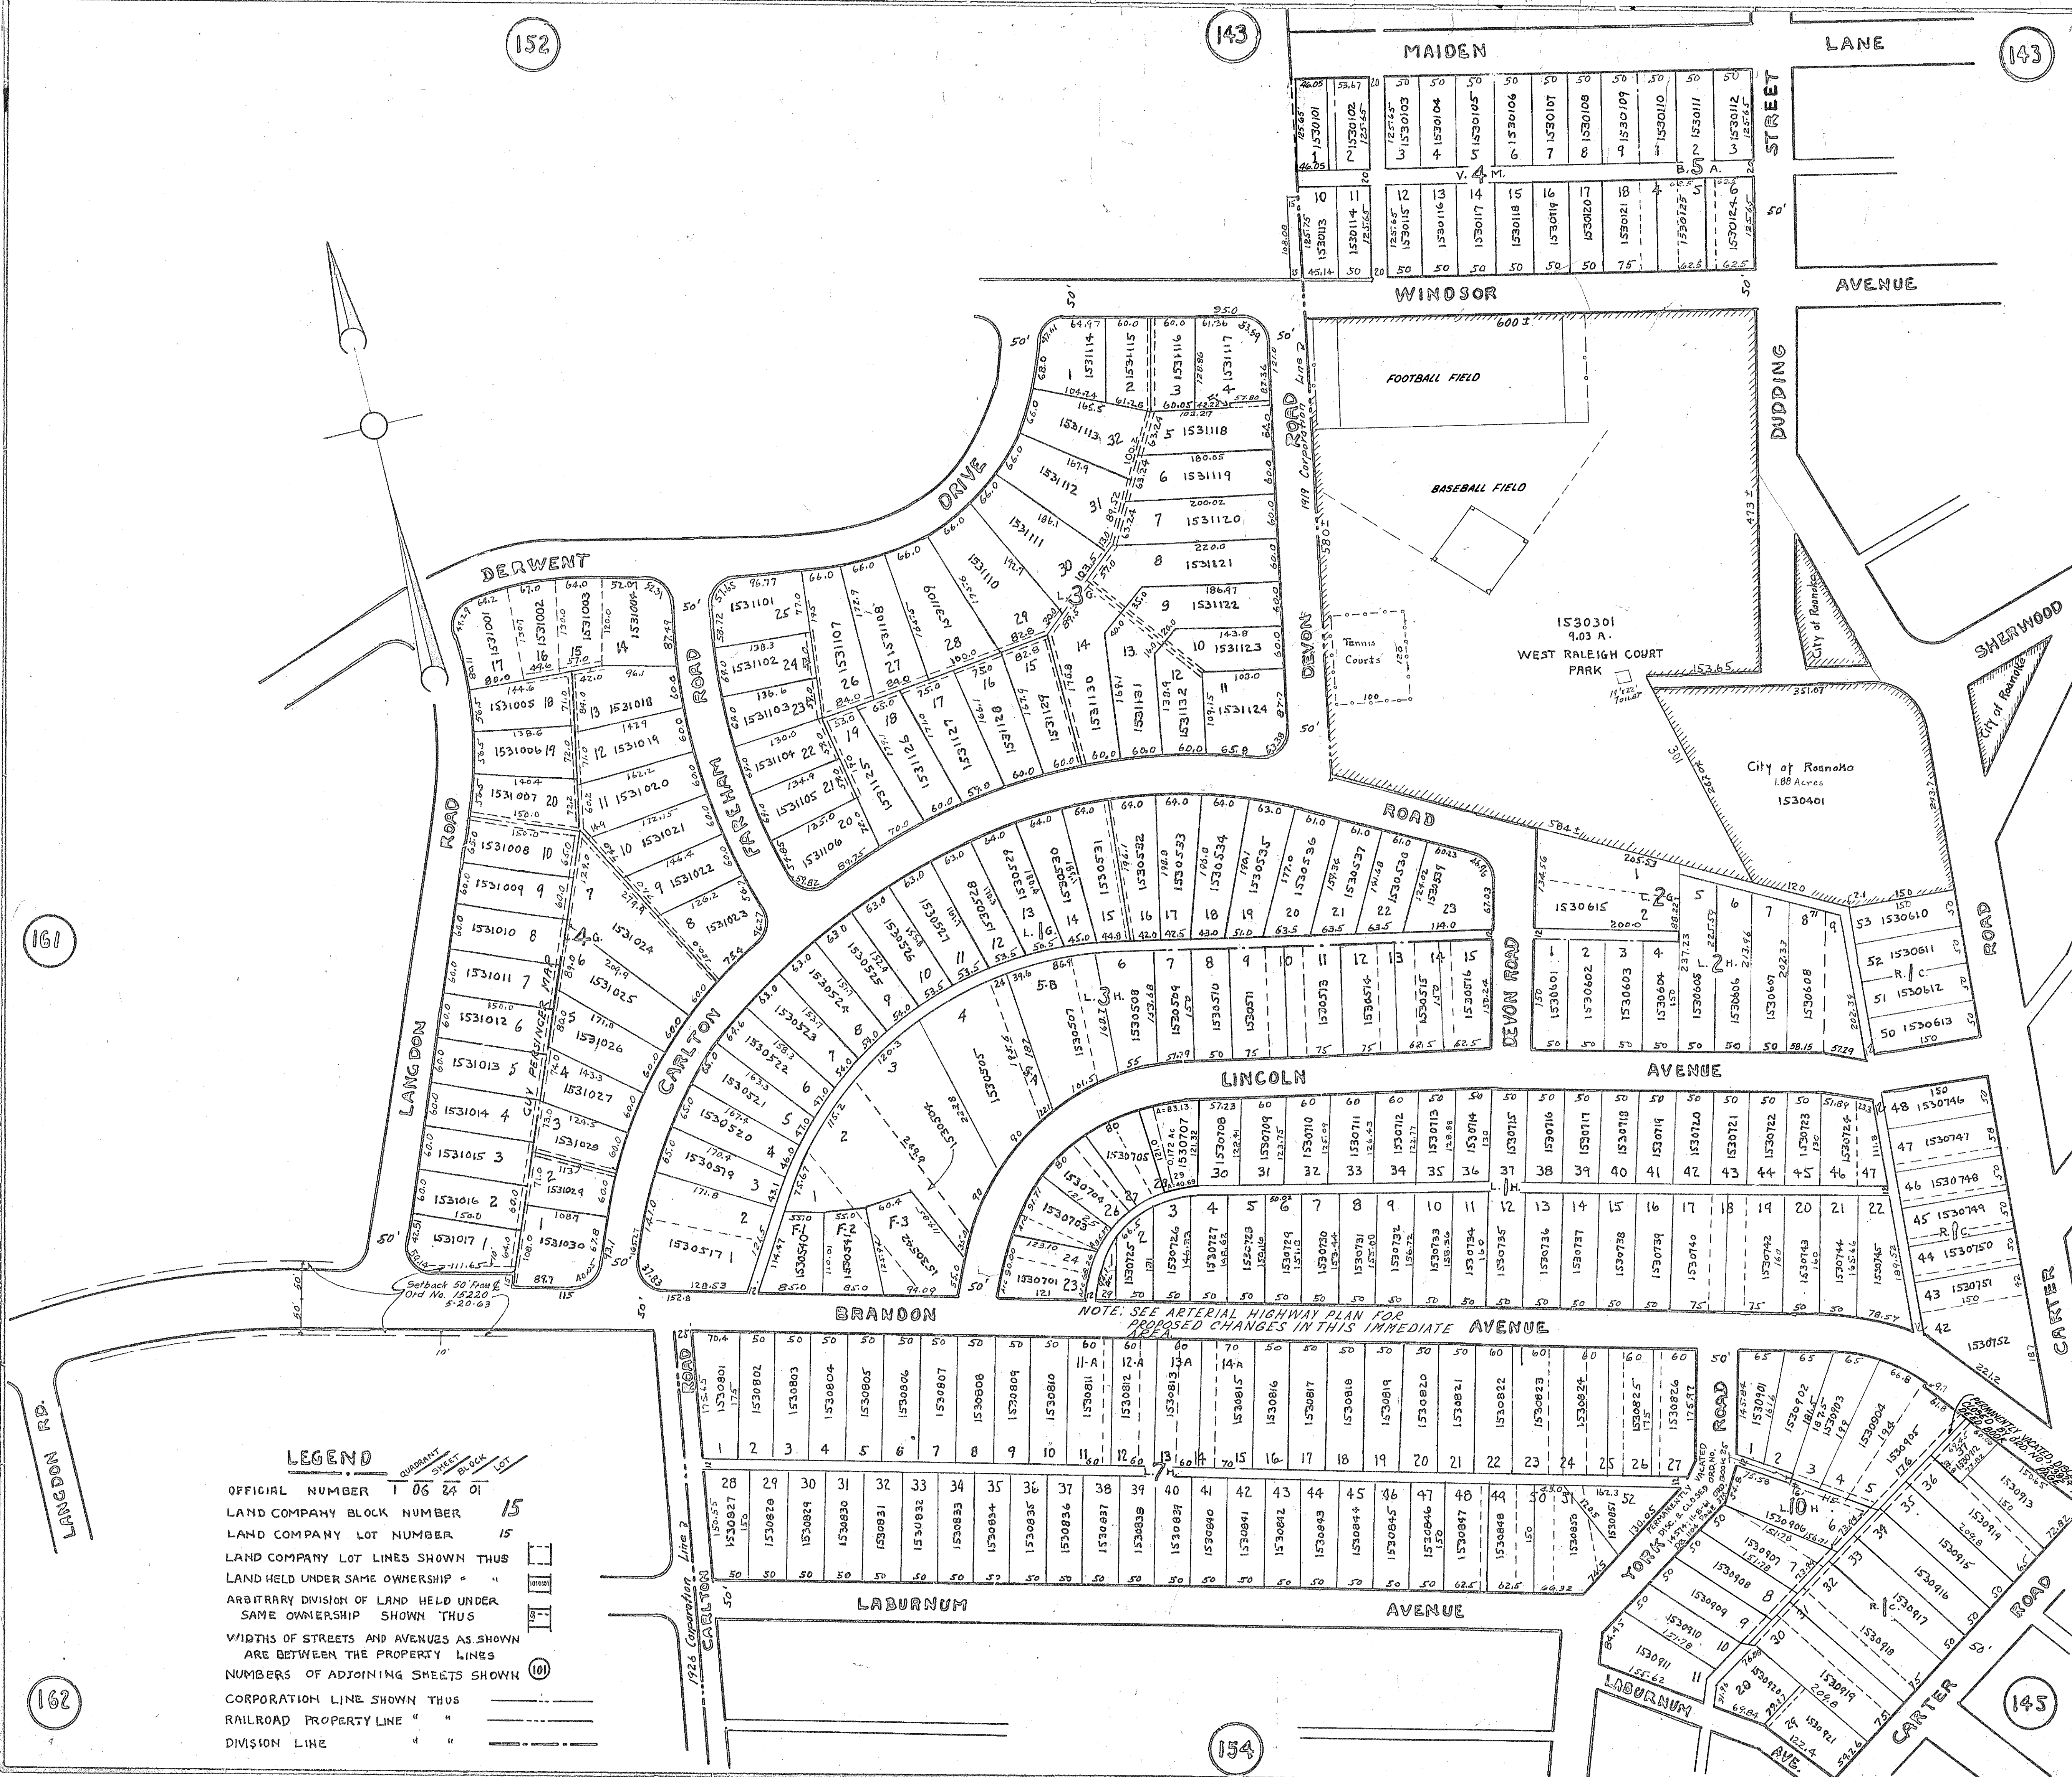

NOTICE:
The location of features and utilities are shown on this map in so far as their existence and location were known at the time of the preparation of this map. Nothing on this map shall be construed as a guarantee that any feature or utility are in the location indicated or that they actually exist.

NOTE:
B.A. - BUNGALOW ADDITION - 2469
L.H. - LEE-HY COURT - 2382
R.C. - RALEIGH COURT - 2501
V.M. - VIRGINIA MOUNT - 2460
L.G. - LEE-HY GARDENS - 3503

LEGEND

OFFICIAL NUMBER 1 06 24 01

LAND COMPANY BLOCK NUMBER 15

LAND COMPANY LOT NUMBER 15

LAND COMPANY LOT LINES SHOWN THUS

LAND HELD UNDER SAME OWNERSHIP " " " "

ARBITRARY DIVISION OF LAND HELD UNDER SAME OWNERSHIP SHOWN THUS

WIDTHS OF STREETS AND AVENUES AS SHOWN ARE BETWEEN THE PROPERTY LINES

NUMBERS OF ADJOINING SHEETS SHOWN

CORPORATION LINE SHOWN THUS

RAILROAD PROPERTY LINE " " " "

DIVISION LINE " " " "

APPRAISAL MAP
CITY OF ROANOKE, VA.
SHEET NO. 153
OFFICE OF THE CITY ENGINEER

RETRACED BY: A.G. THOMPSON DATE: 3-21-62
FIELD WORK BY: FITZGERALD DATE: 7-1-29
RECORD WORK BY: FOX-BURKS DATE: 6-18-19-29
CHECKED BY: T. ELLIS DATE: 6-27-62

SCALE: 1" = 100' COMPLETED
7-3-57
7-26-52

H. C. Broun
CITY ENGINEER

REVISED: 1-1-34
1-1-37
1-1-40
1-1-49